

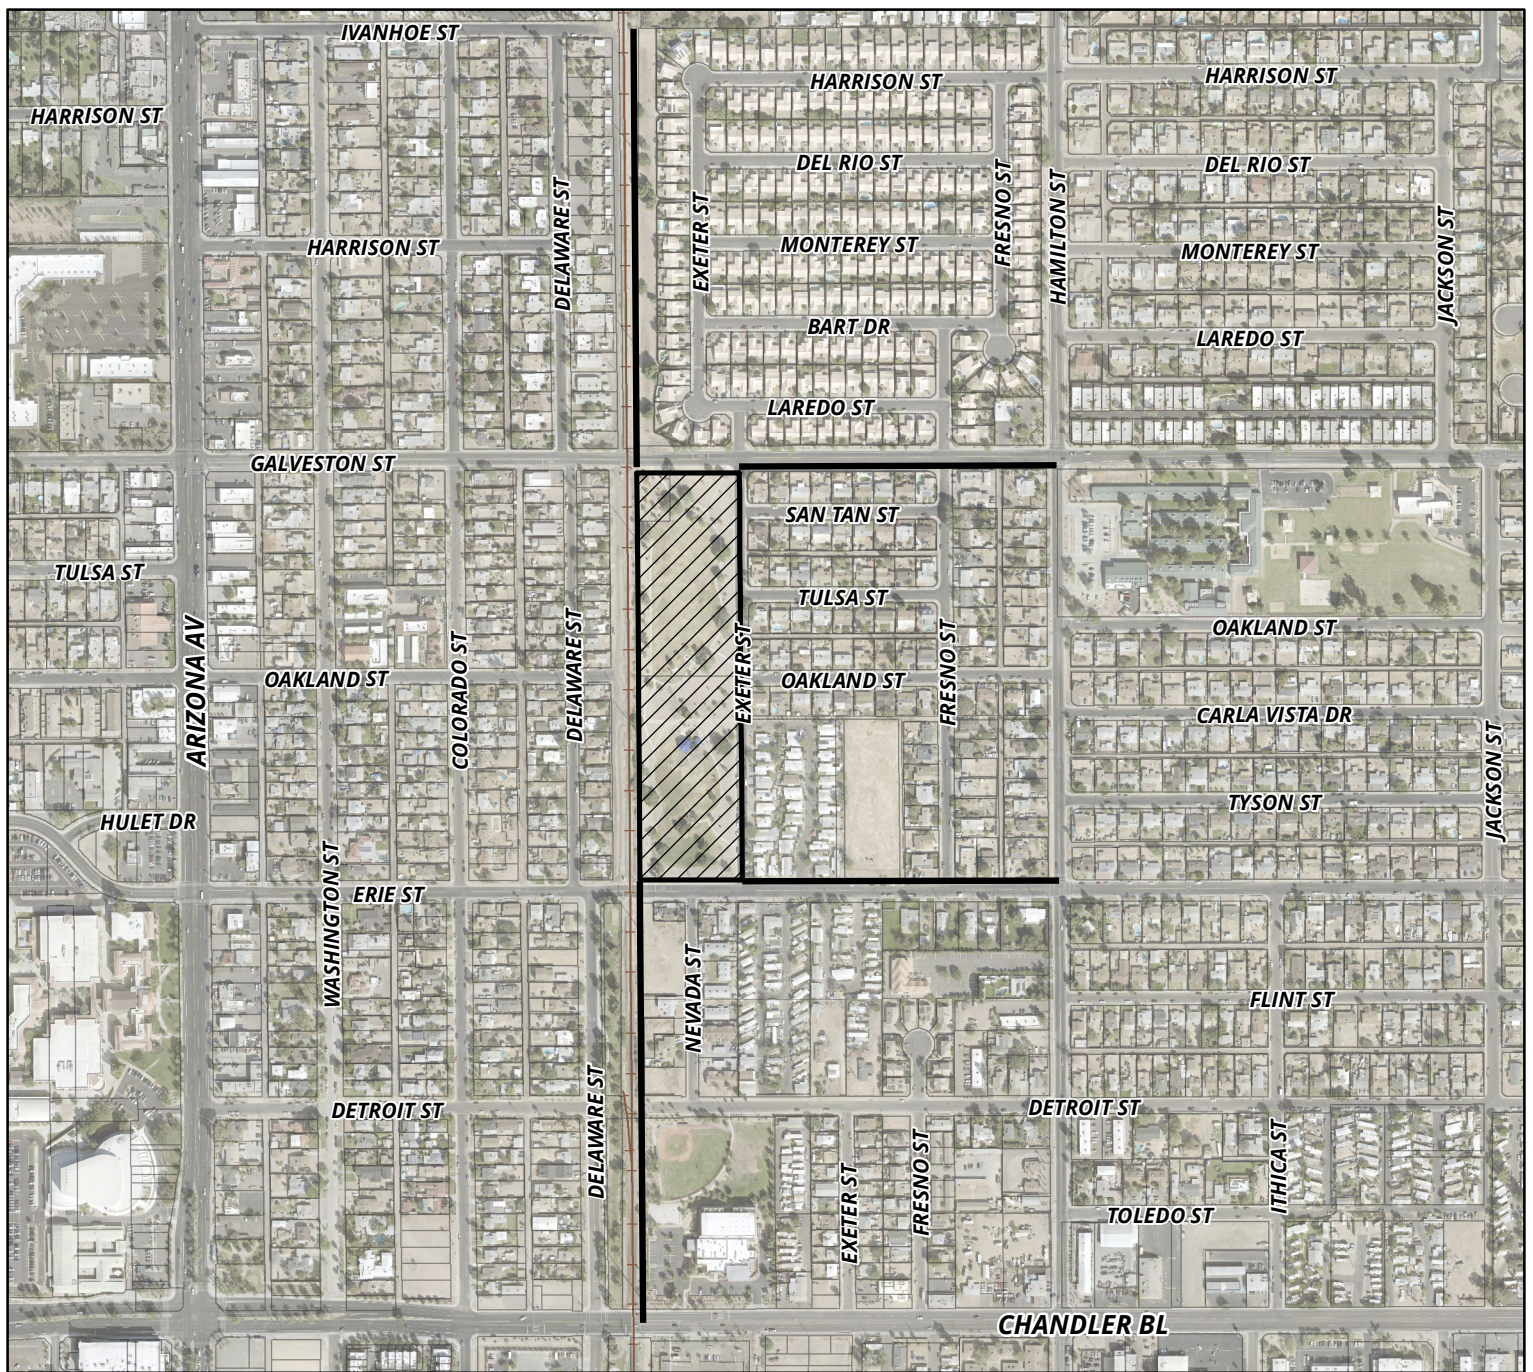


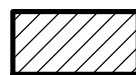

**PROFESSIONAL SERVICES AGREEMENT
FOR DESIGN SERVICES WITH ENTELLUS, INC.
FOR DETROIT BASIN / GAZELLE MEADOWS PARK
STORM SYSTEM IMPROVEMENTS
PROJECT NO. ST2101.201**

MEMO NO. CP22-076

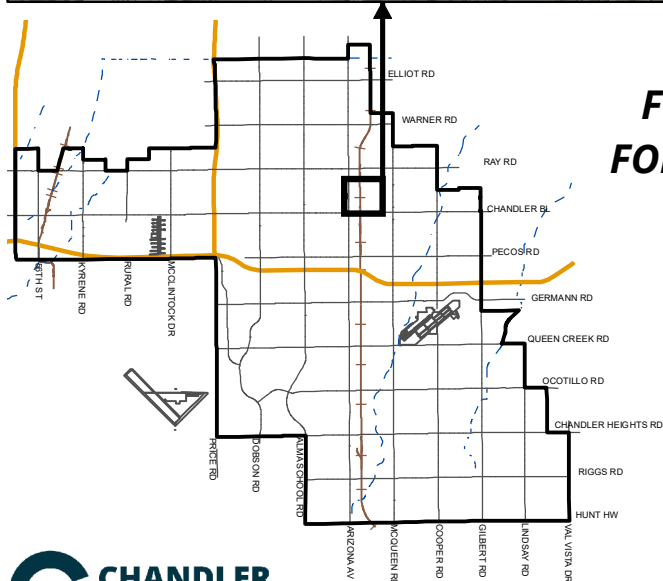

**PROPOSED STORM WATER
SYSTEM IMPROVEMENTS**

