

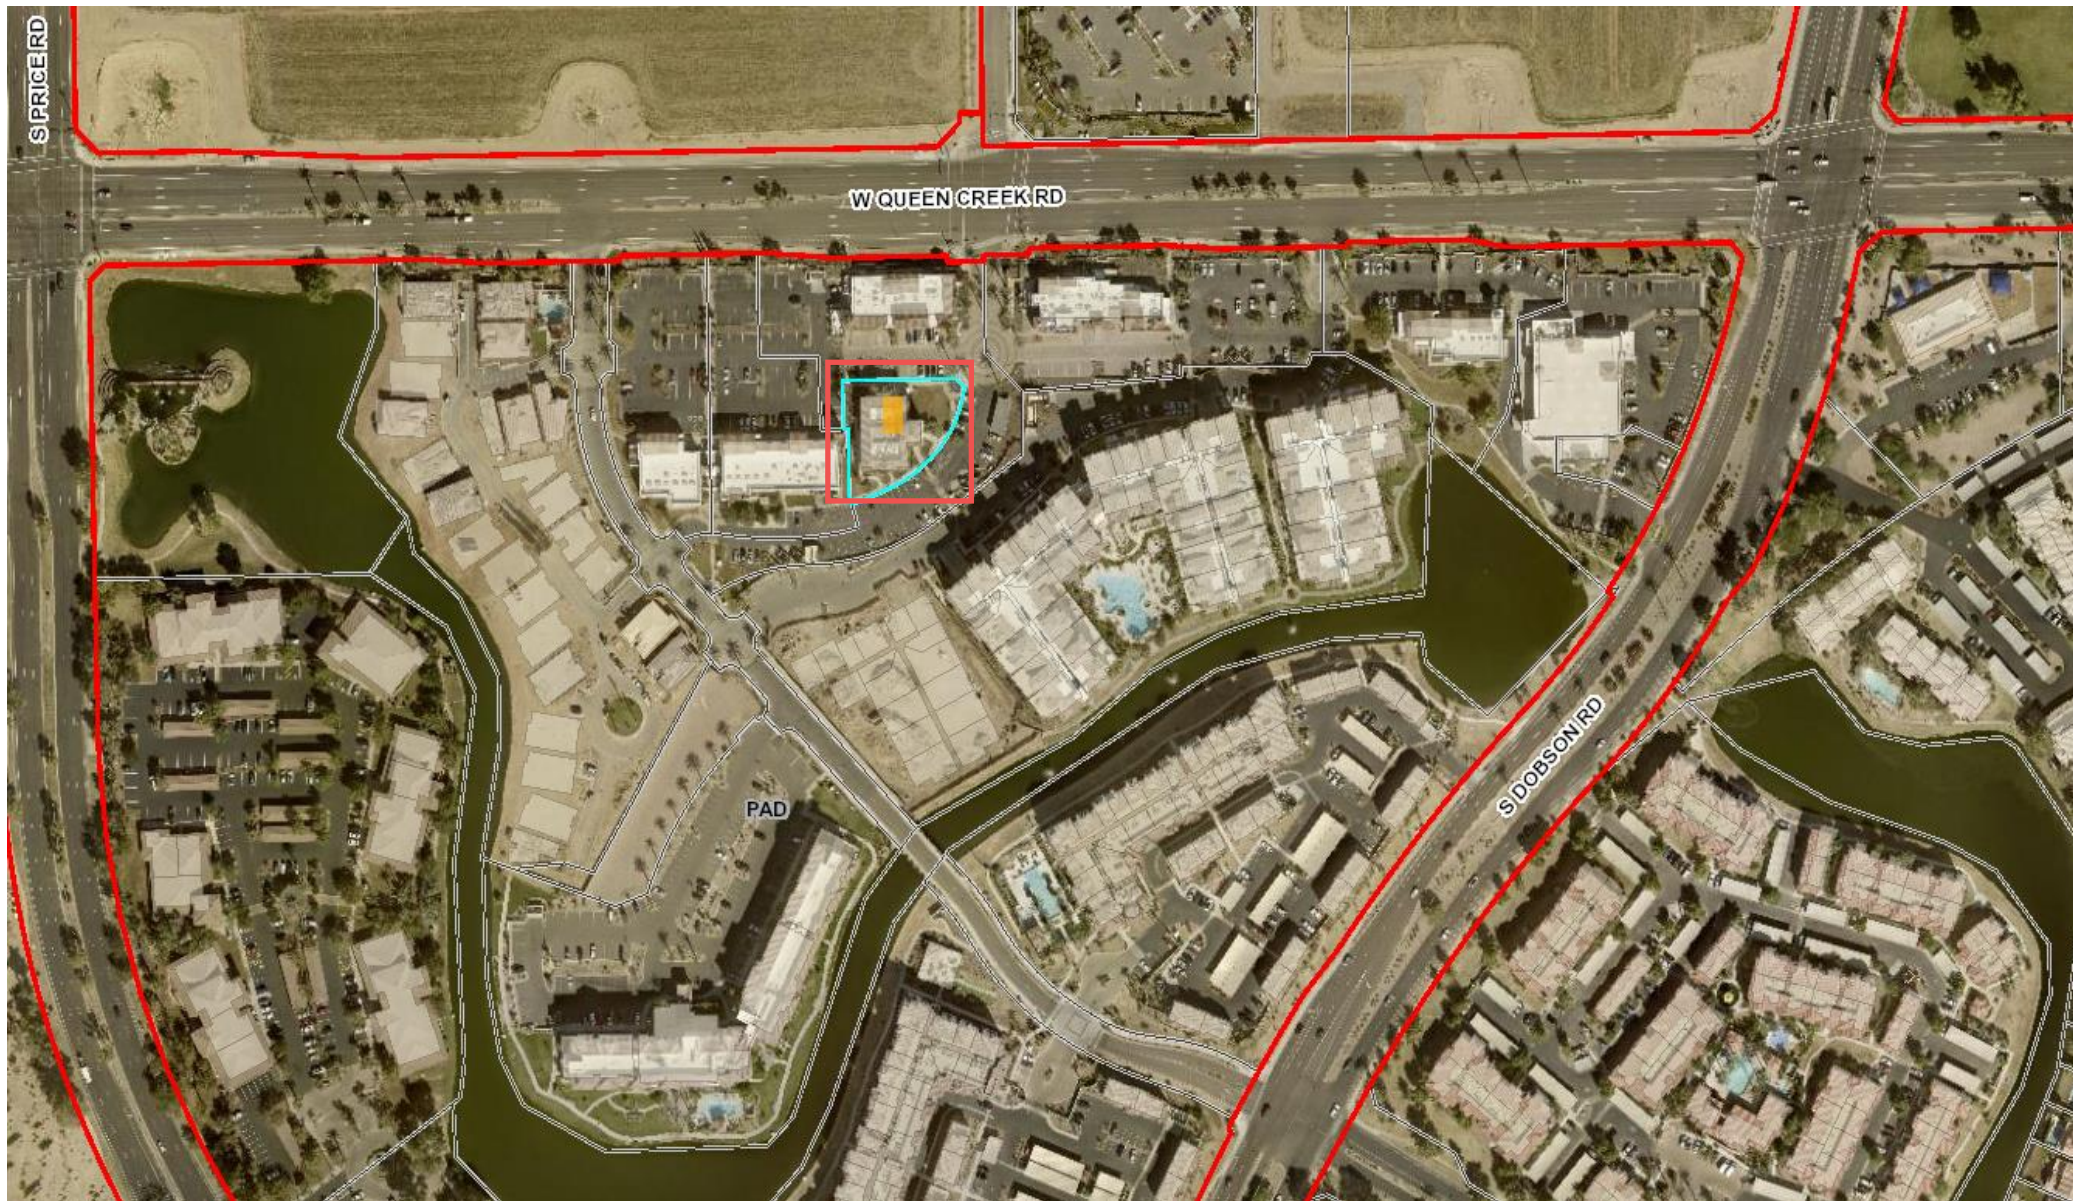


Site Plan

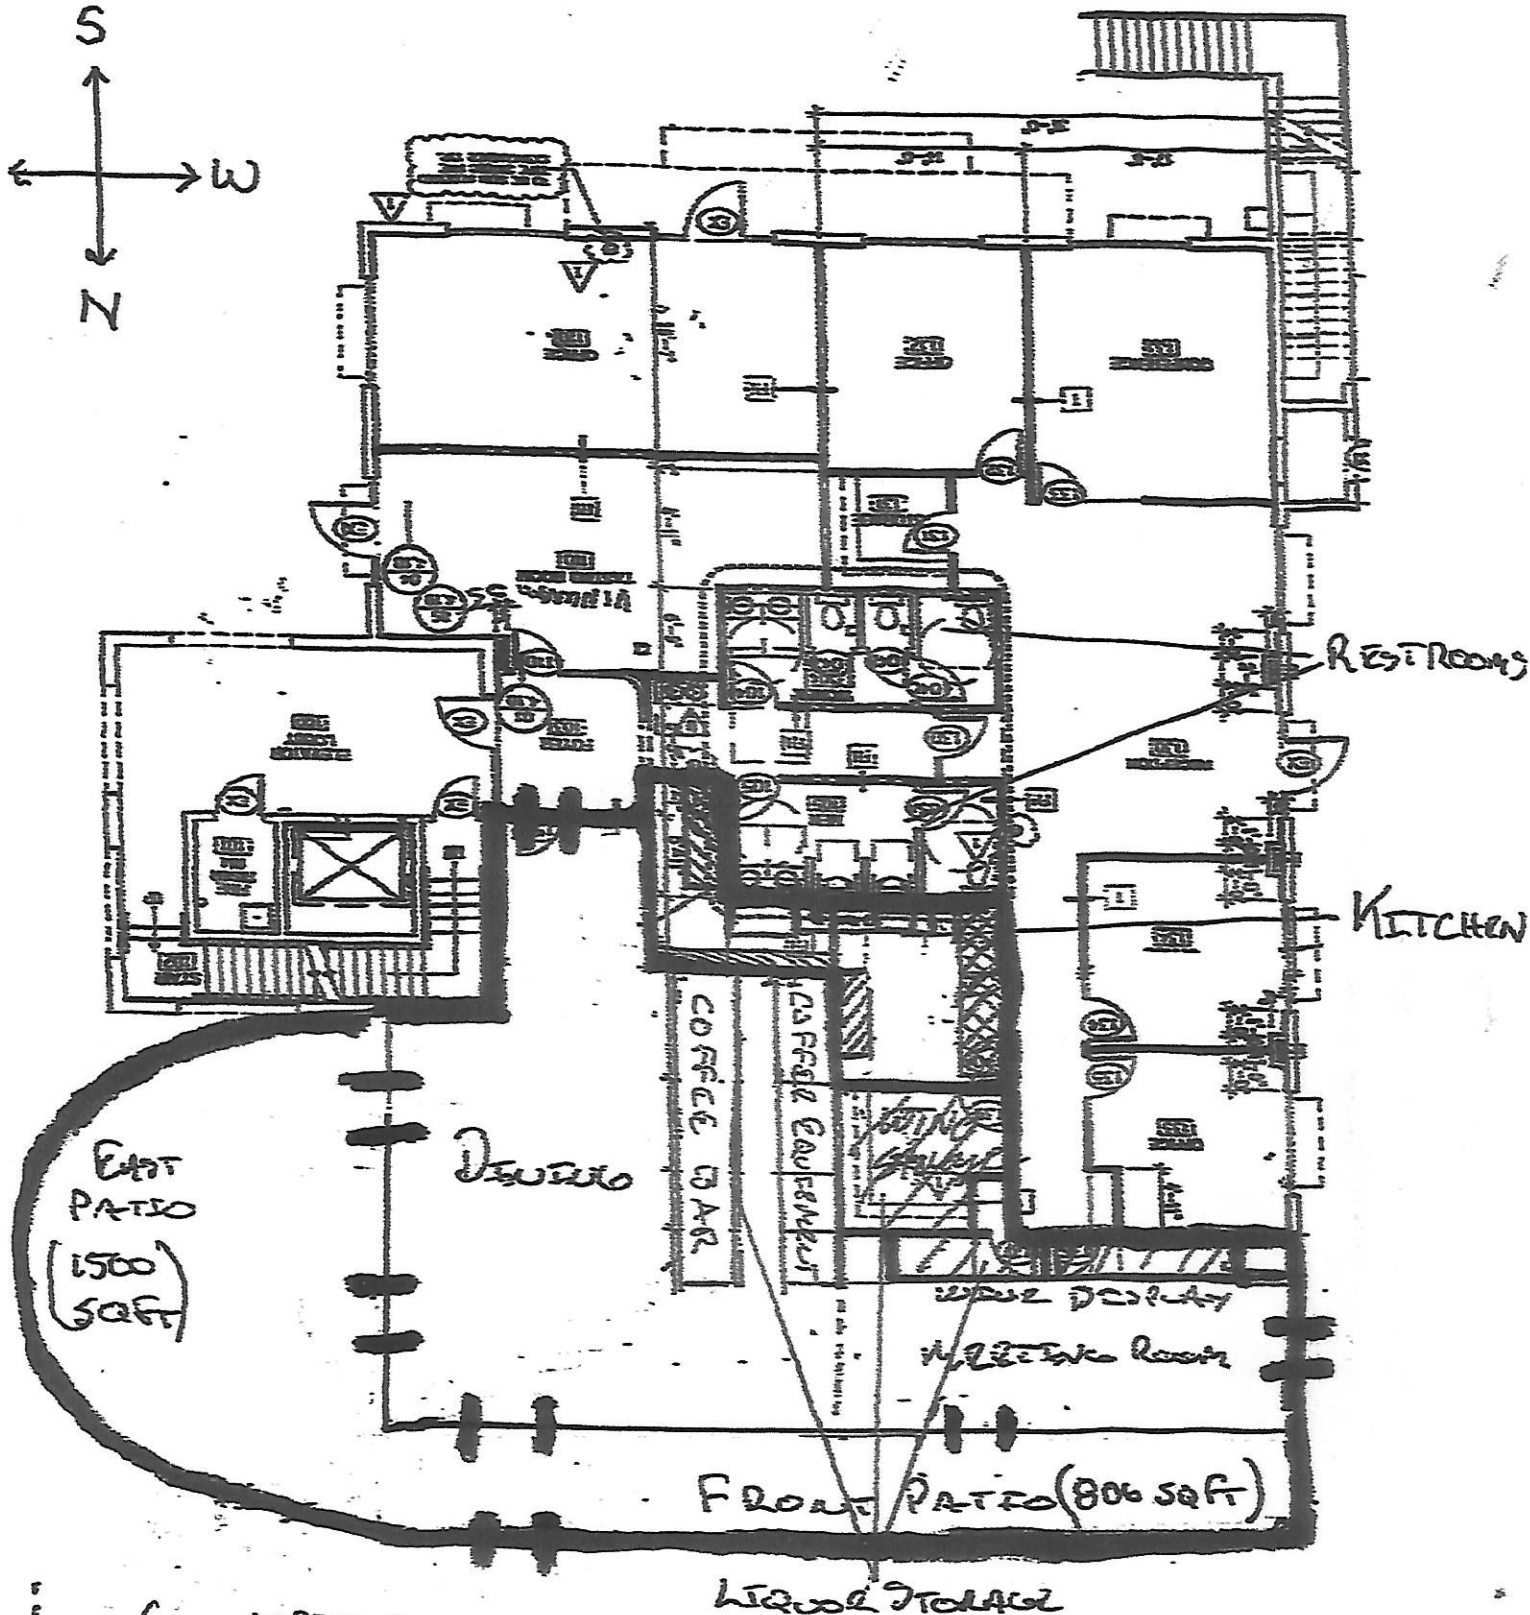

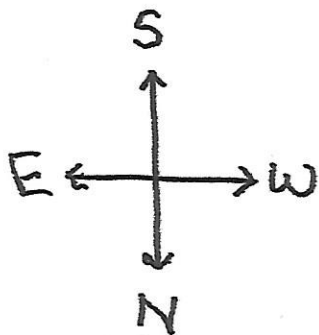

--- = CONCRETE WALL

▭ = PREMISE

|| = ENTRANCES
EXIT

FRONT PATIO = 806 SQ FT
EAST PATIO = 1500 SQ FT
INSIDE = 2165 SQ FT

4471 TOTAL SQ FT