





PLH21-0074 Third Base

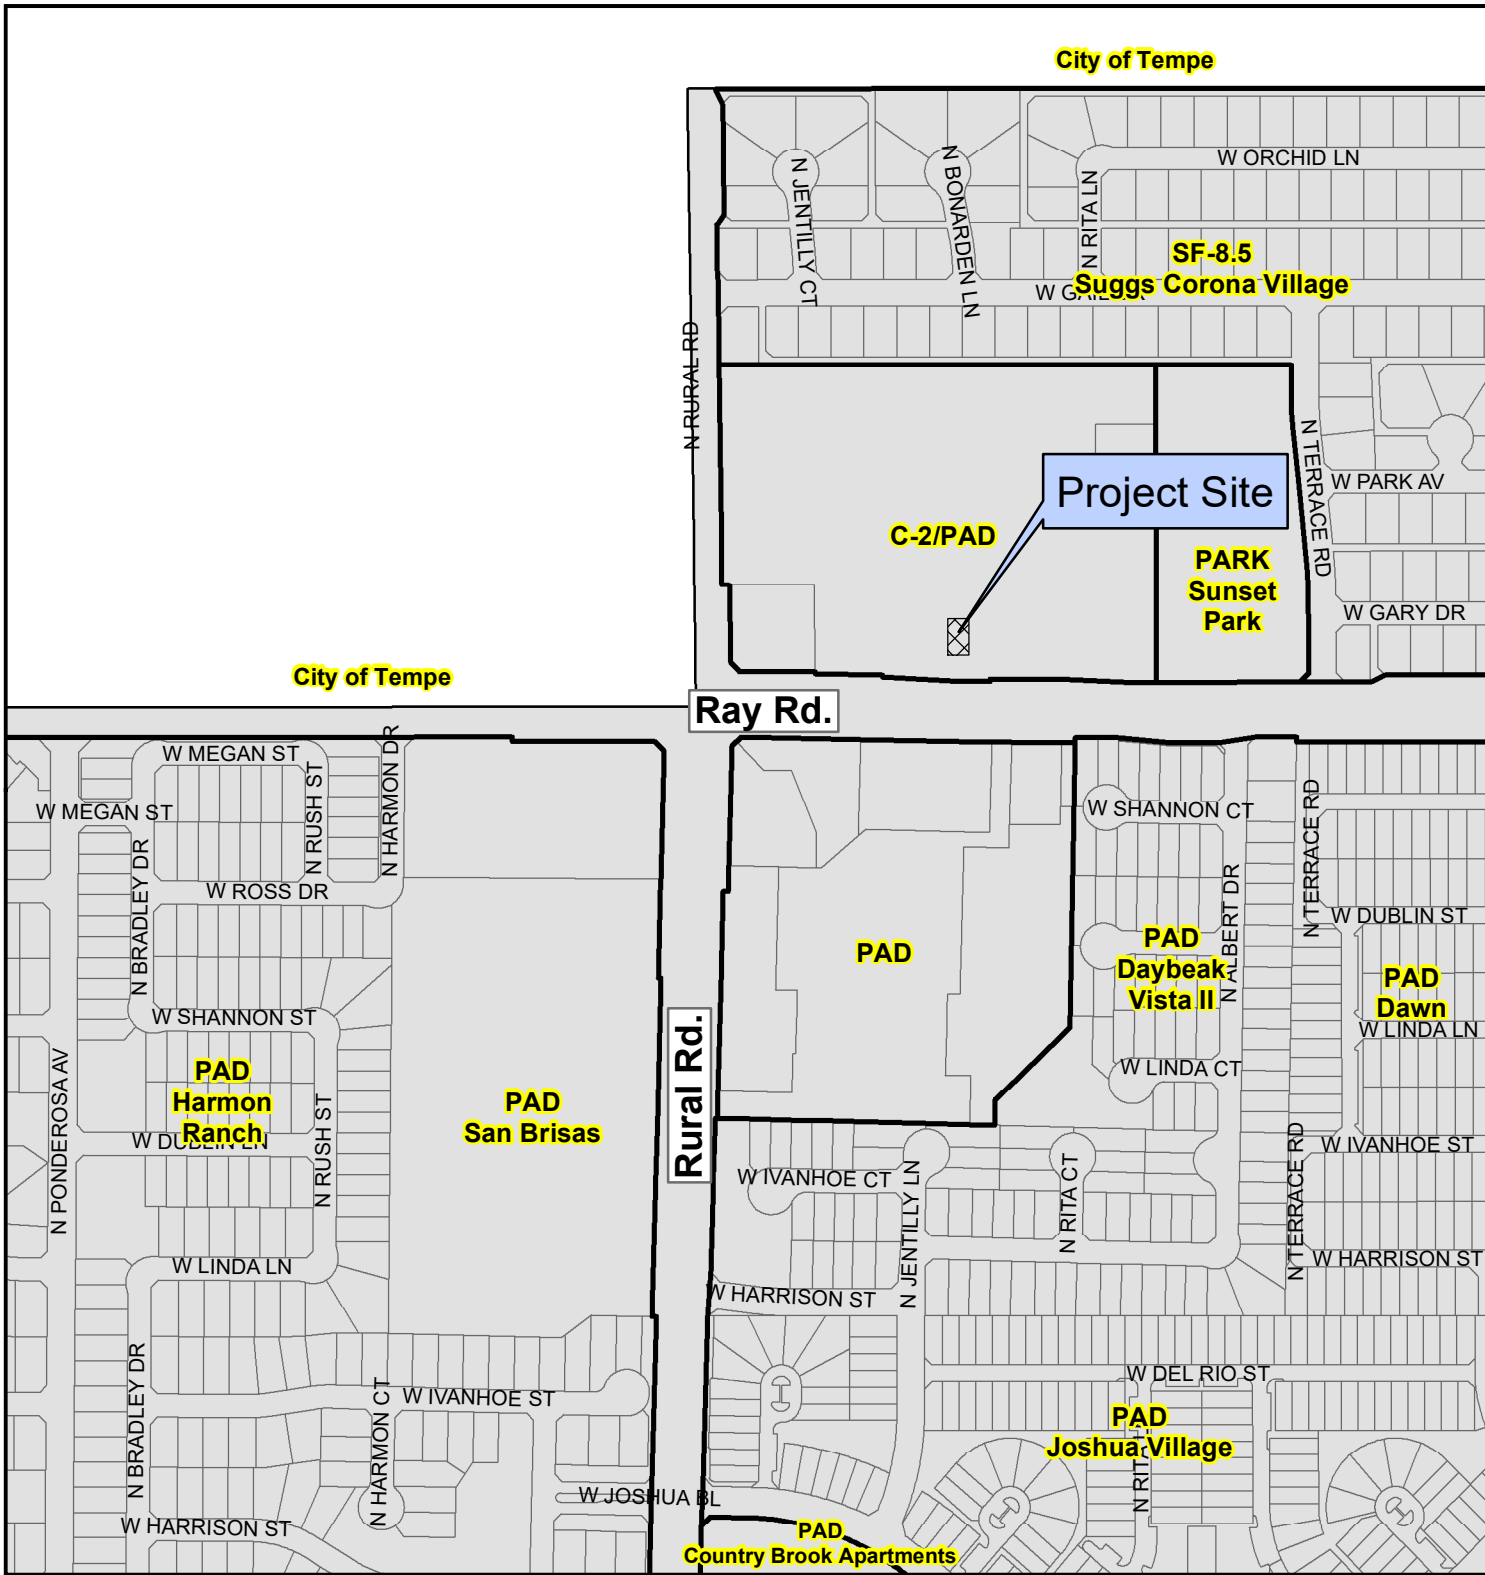

Proposed Project Details

4910 W Ray Rd. #3

Use Permit for Series 6 bar liquor license
and Entertainment Use Permit for indoor live
acoustic music and speakers on the outdoor
patio for background music

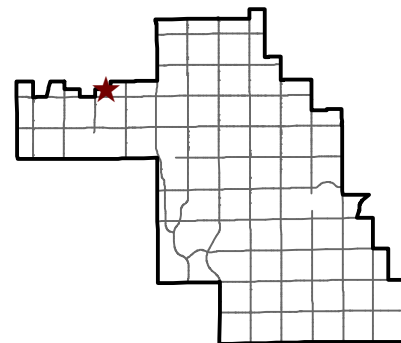

City of Chandler Planning Division
chandleraz.gov/planning
 For more information visit:
<https://gis.chandleraz.gov/planning>

