



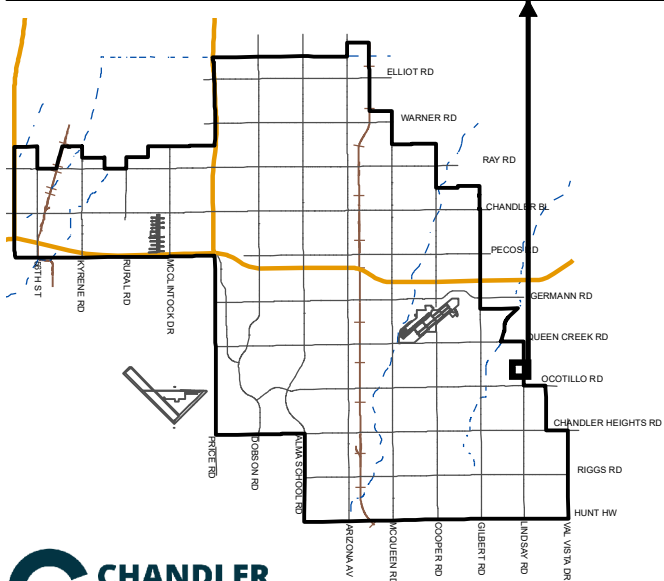

LINDSAY ROAD WATER MAIN REPLACEMENT AMENDMENT NO. 2 PROJECT NO. WA1810.201

MEMO NO. CP22-104

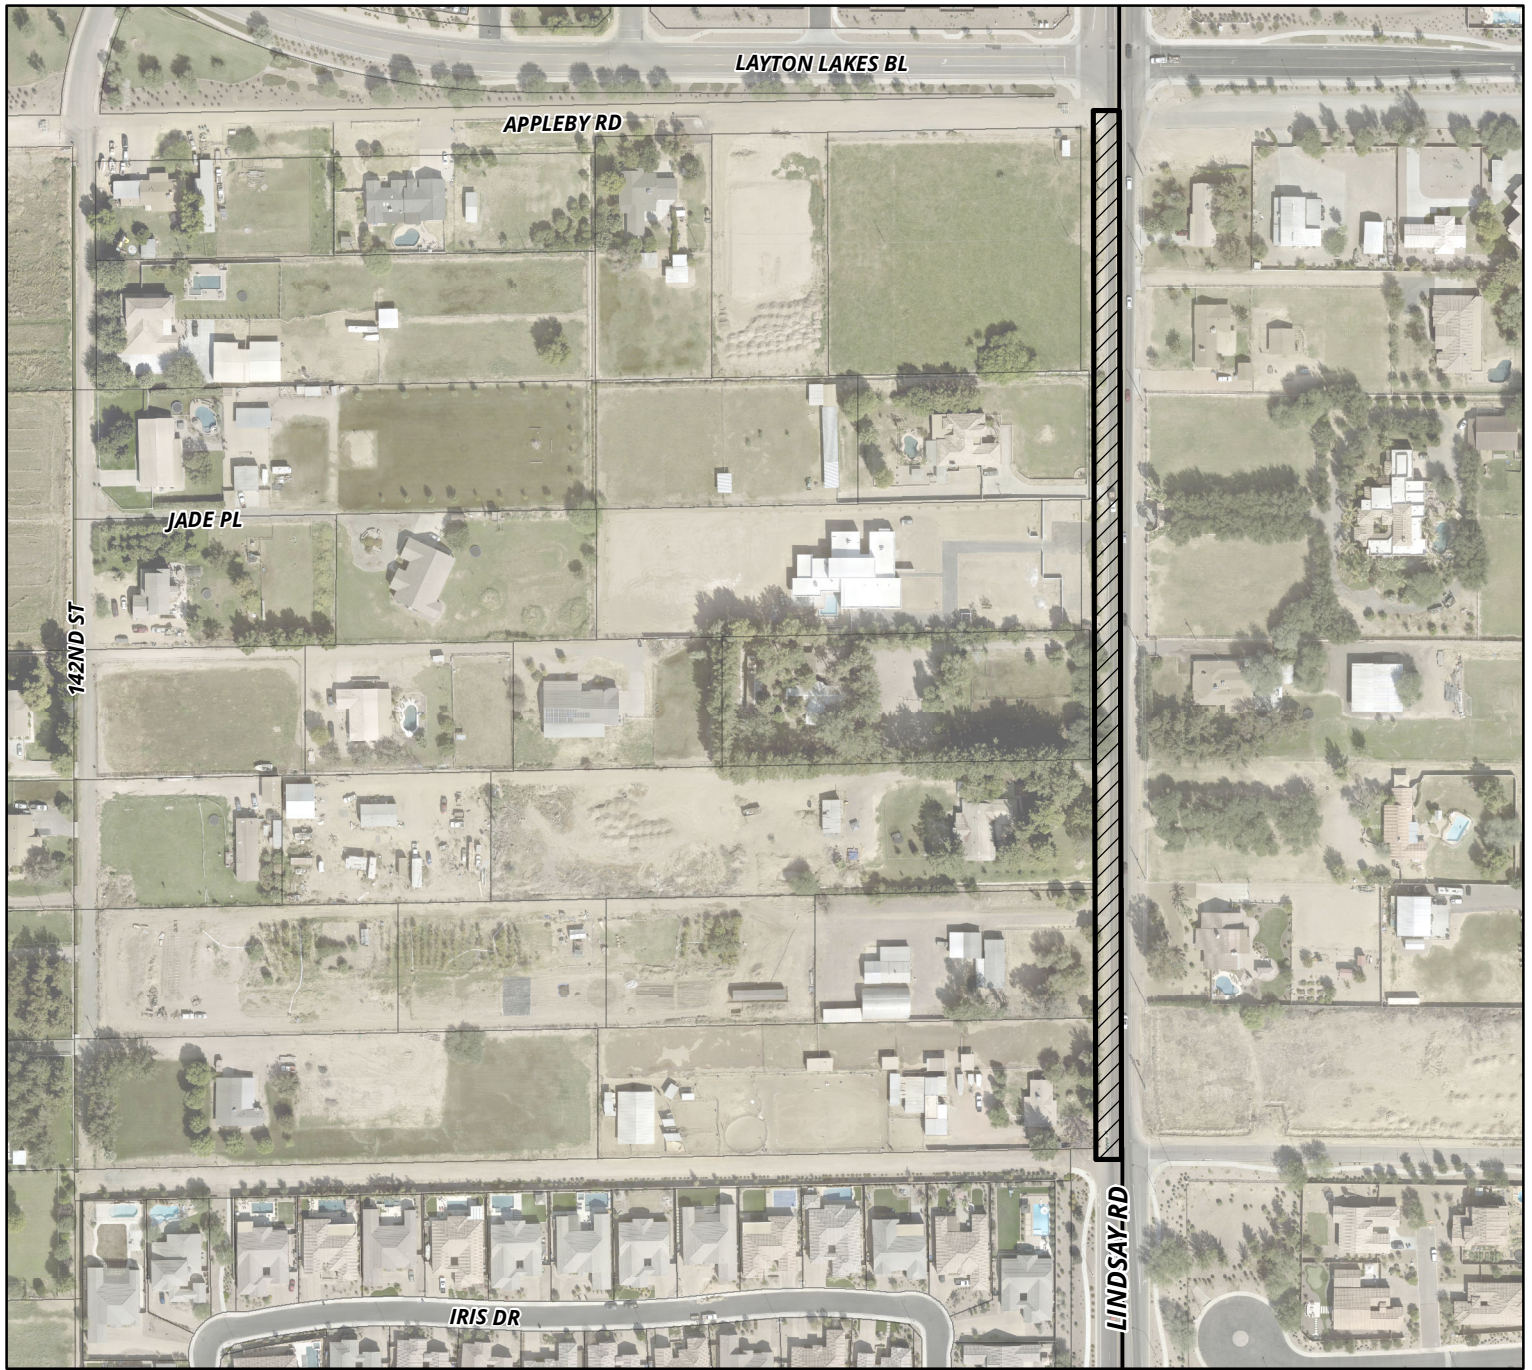

PROJECT LOCATION

