



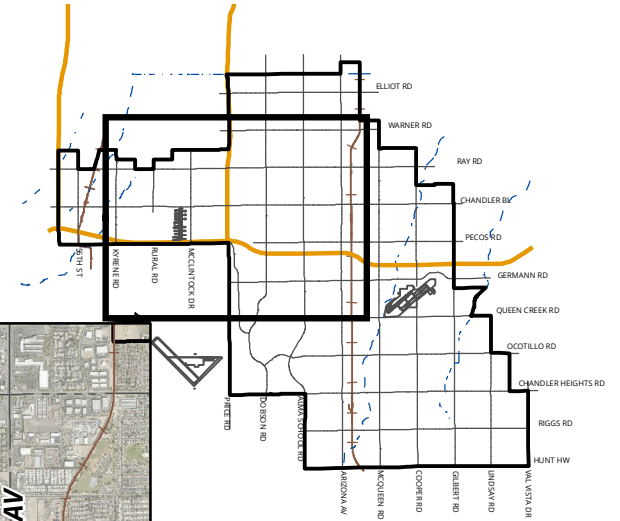

ARROWHEAD, FOLLEY, NOZOMI SAFETY IMPROVEMENTS PROJECT NO. CS2201.401

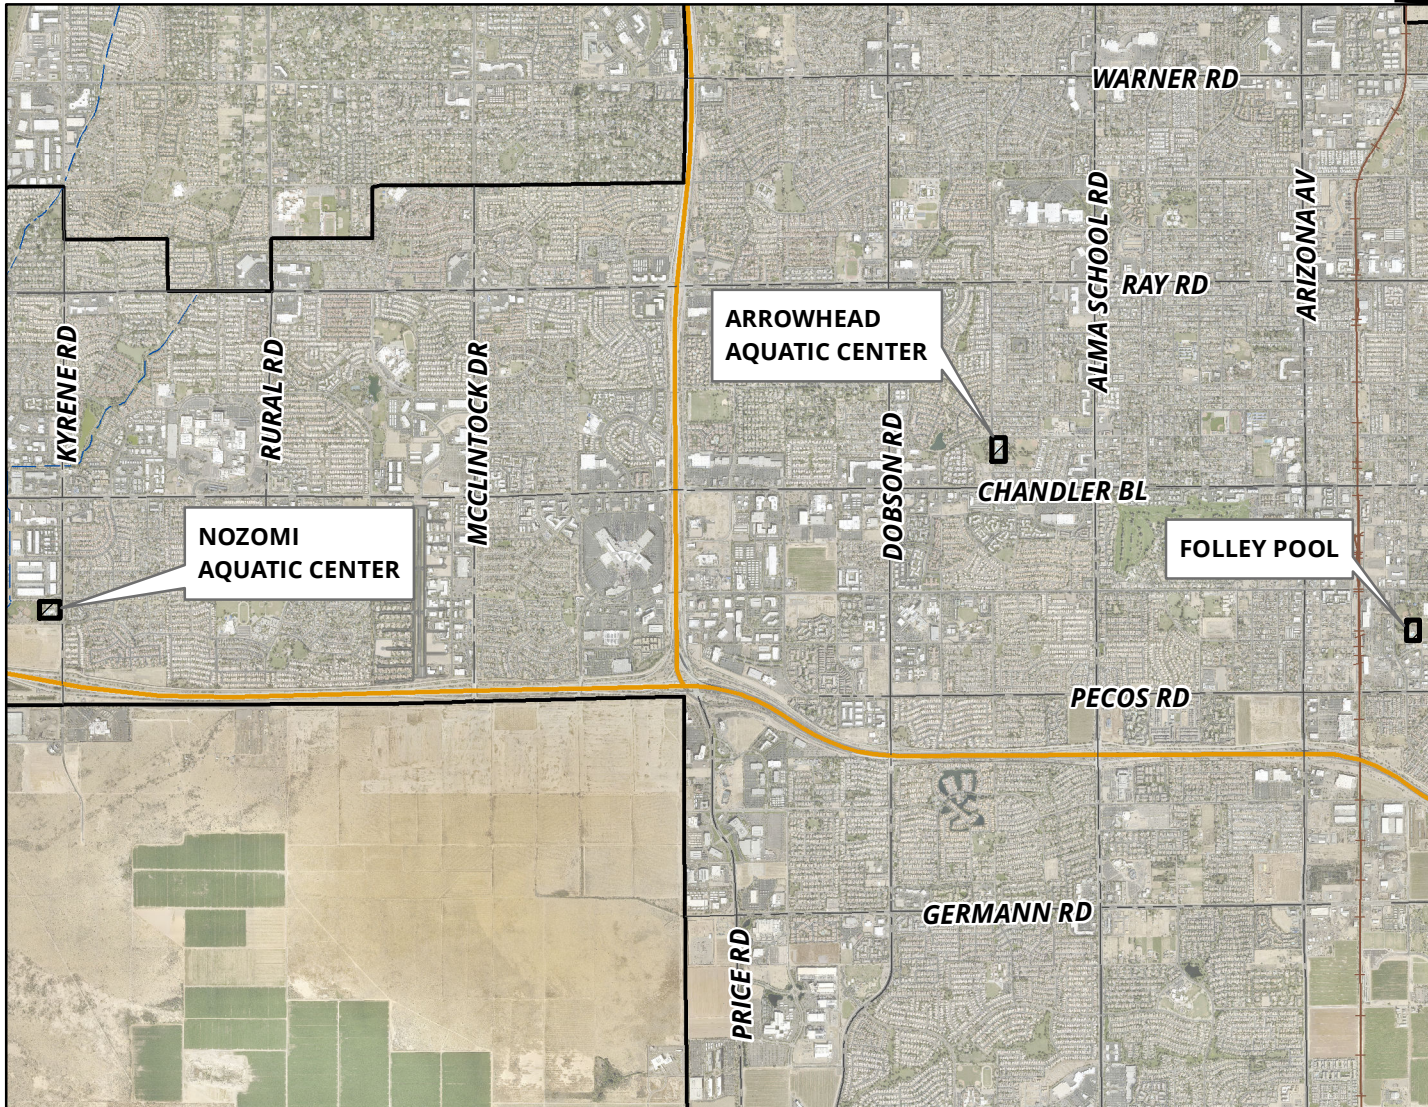

MEMO NO. CP22-093

 PROJECT LIMITS

