




PLH21-0092 Celoni Hospitality LLC DBA Recreo

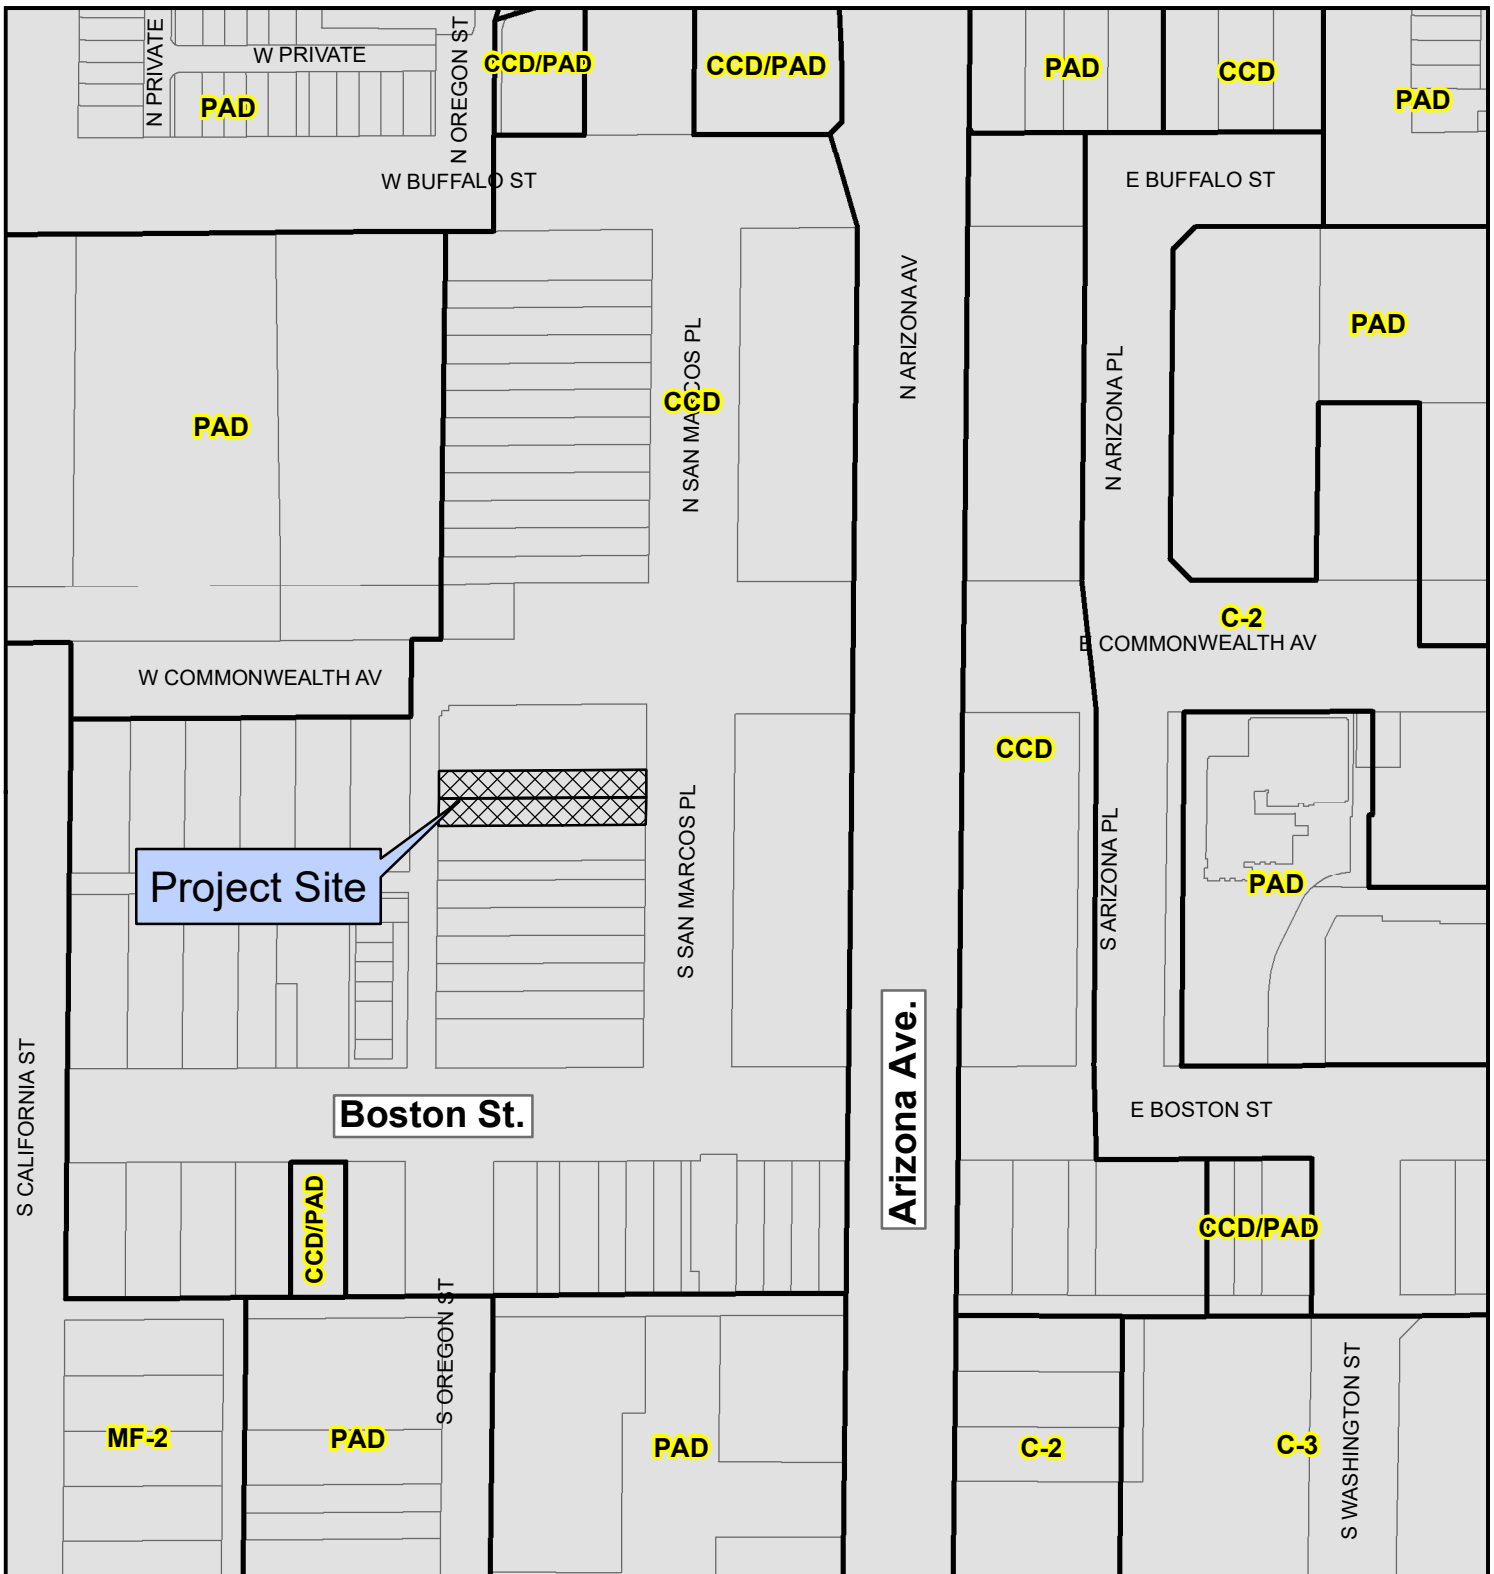


Proposed Project Details


28 S. San Marcos Pl.

Request Entertainment Use Permit approval to allow live entertainment and speakers inside and on an outdoor patio



City of Chandler Planning Division
chandleraz.gov/planning
 For more information visit:
<https://gis.chandleraz.gov/planning>

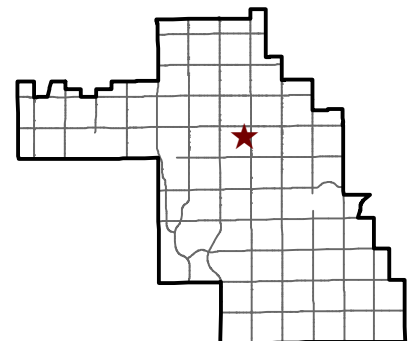

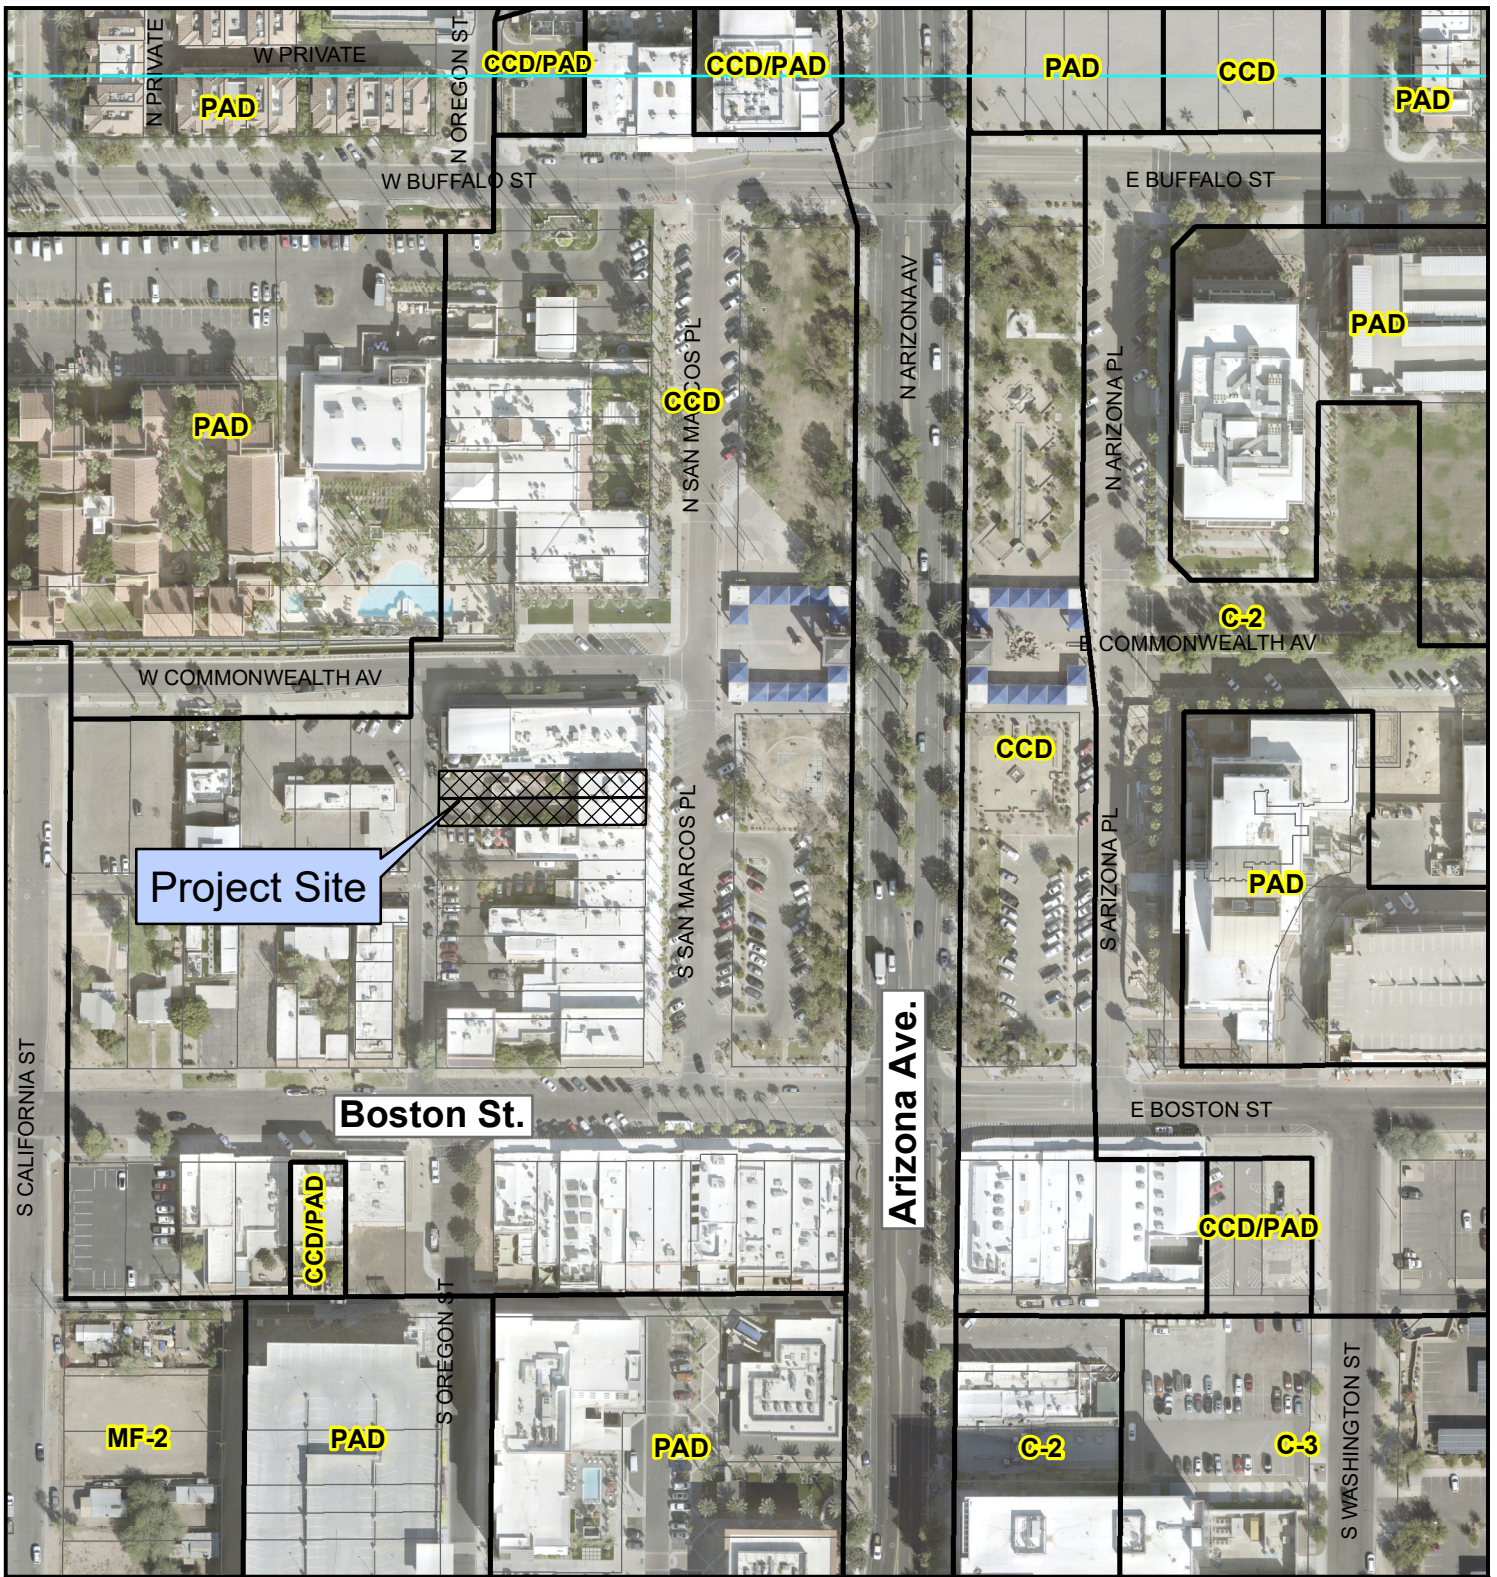

PLH21-0092 Celoni Hospitality LLC DBA Recreo



Proposed Project Details

28 S. San Marcos Pl.

Request Entertainment Use Permit approval to allow live entertainment and speakers inside and on an outdoor patio



City of Chandler Planning Division
chandleraz.gov/planning
 For more information visit:
<https://gis.chandleraz.gov/planning>

