



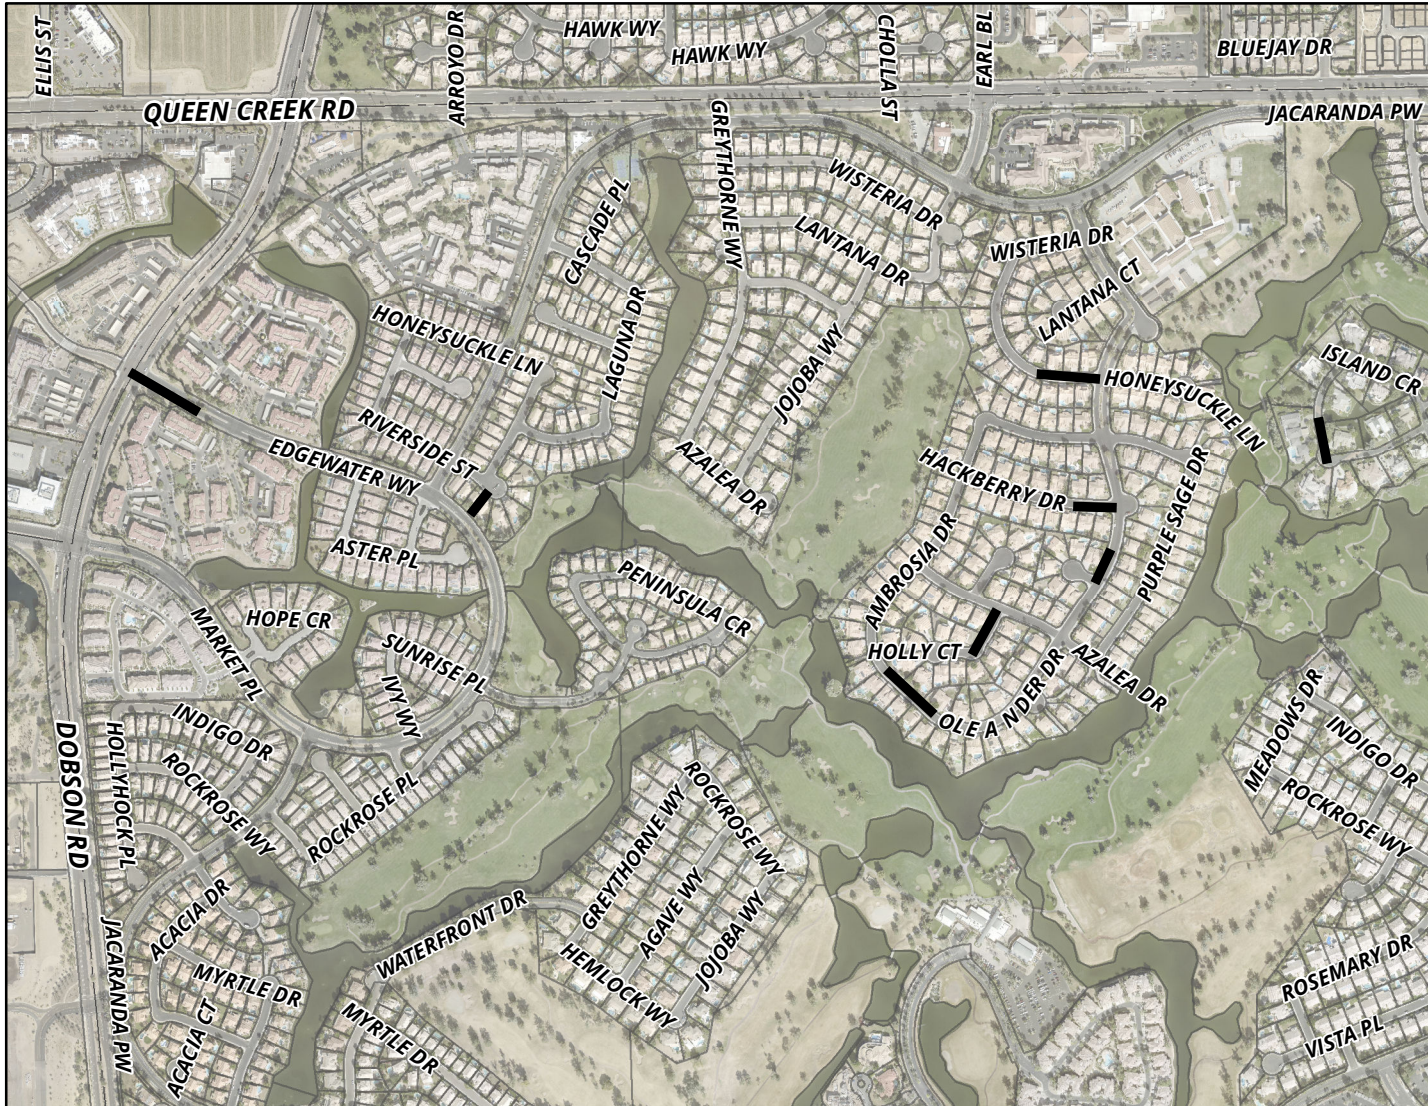

OCOTILLO SMALL DIAMETER SEWER REHABILITATION PROJECT NO. WW2005.404

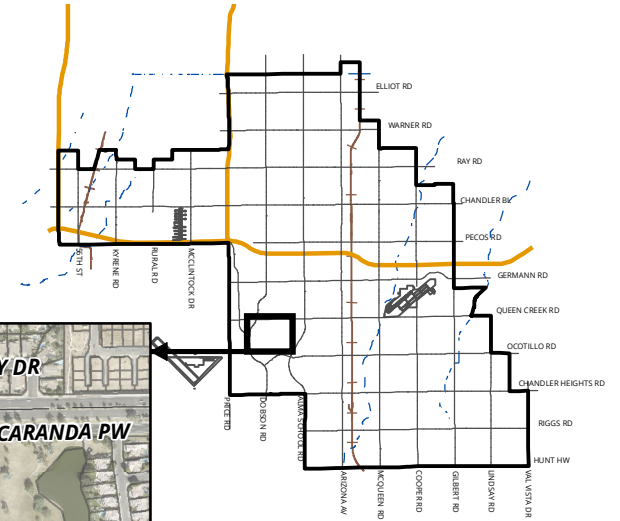

MEMO NO. CP22-119

PROJECT LOCATION

