



WILDLIFE EXCLUSION PERIMETER FENCE PROJECT NO. AI2203.201

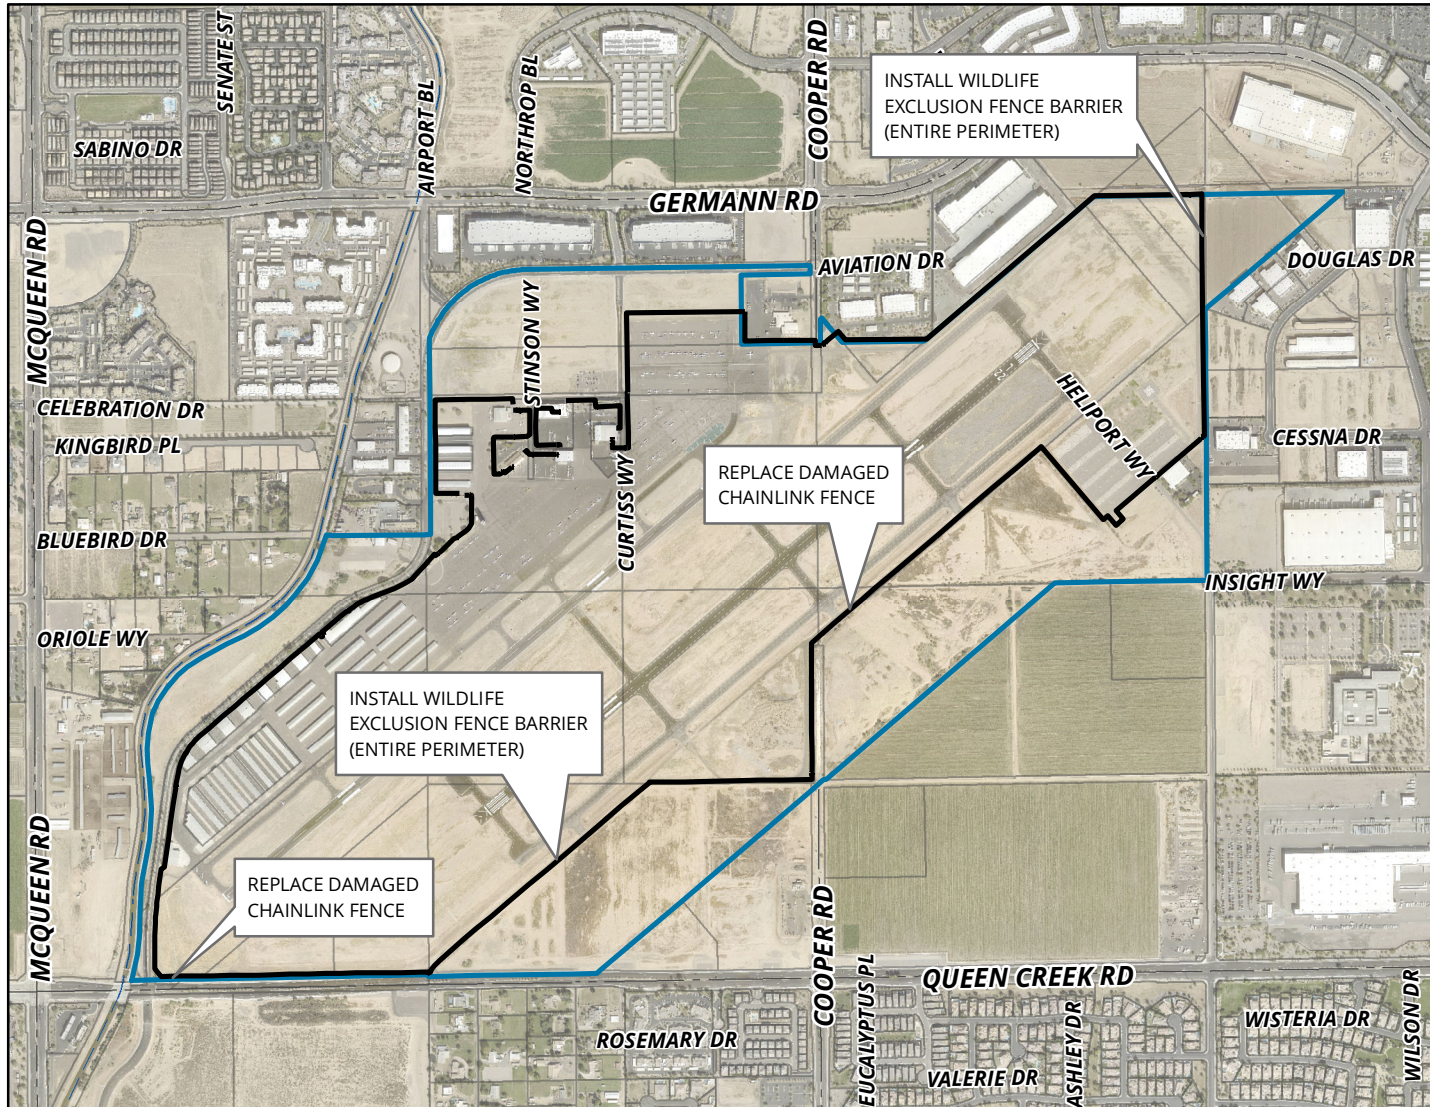

MEMO NO. CP22-138

- PERIMETER FENCE
- AIRPORT PROPERTY LINE

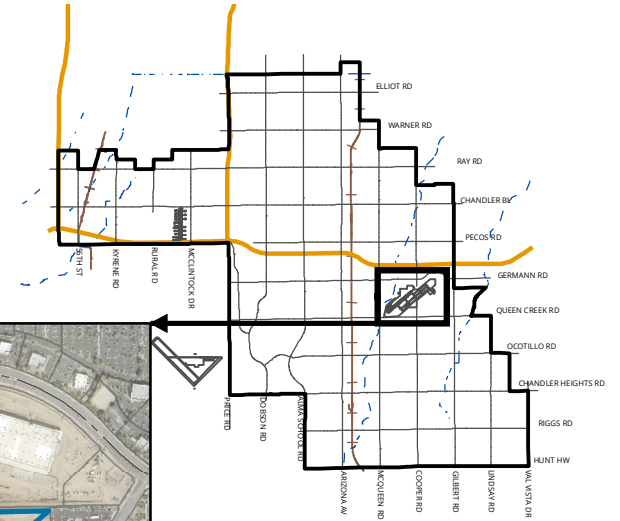