




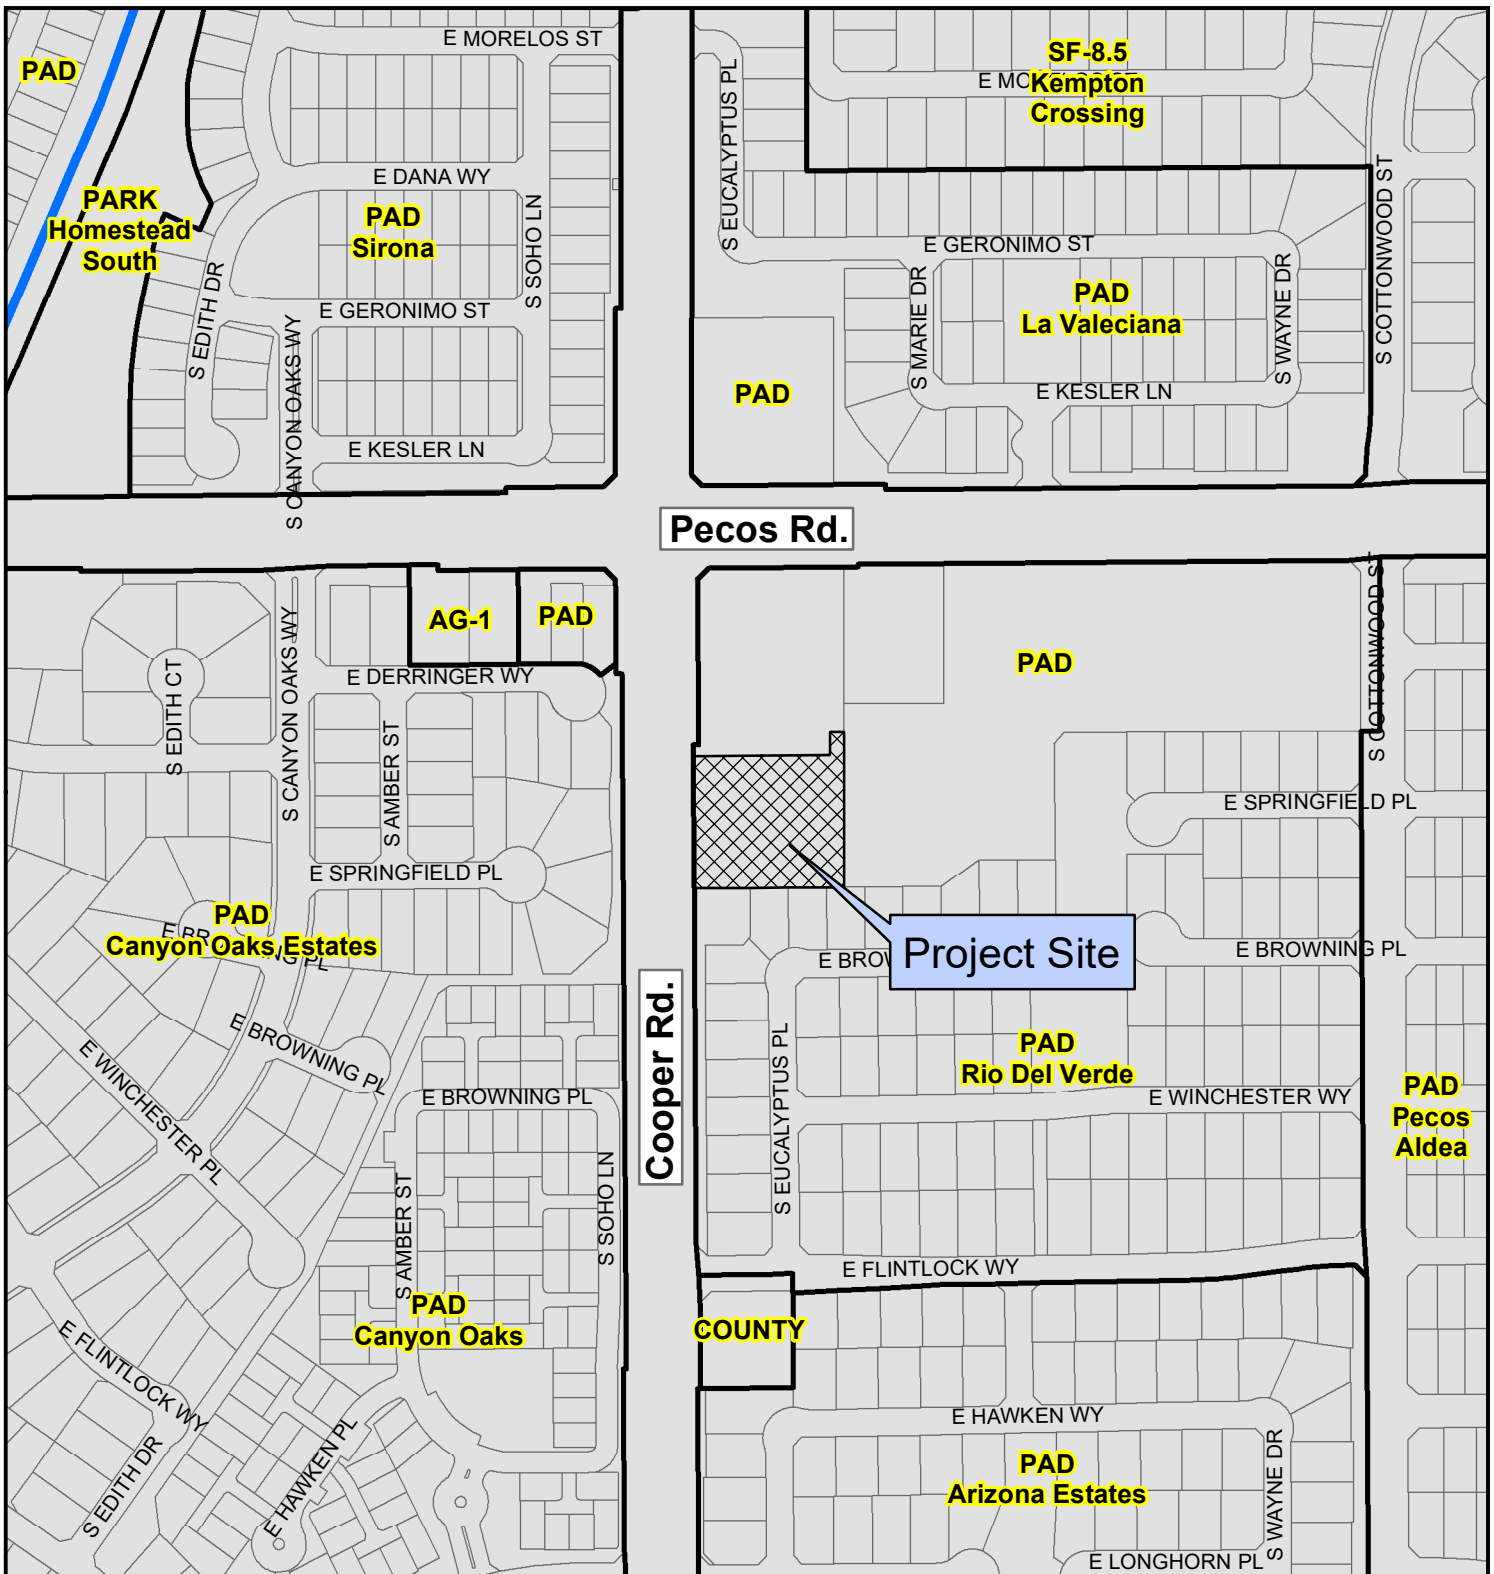

Proposed Project Details
Preliminary Development Plan for site
layout and building design

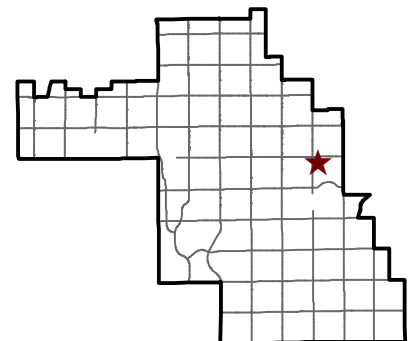

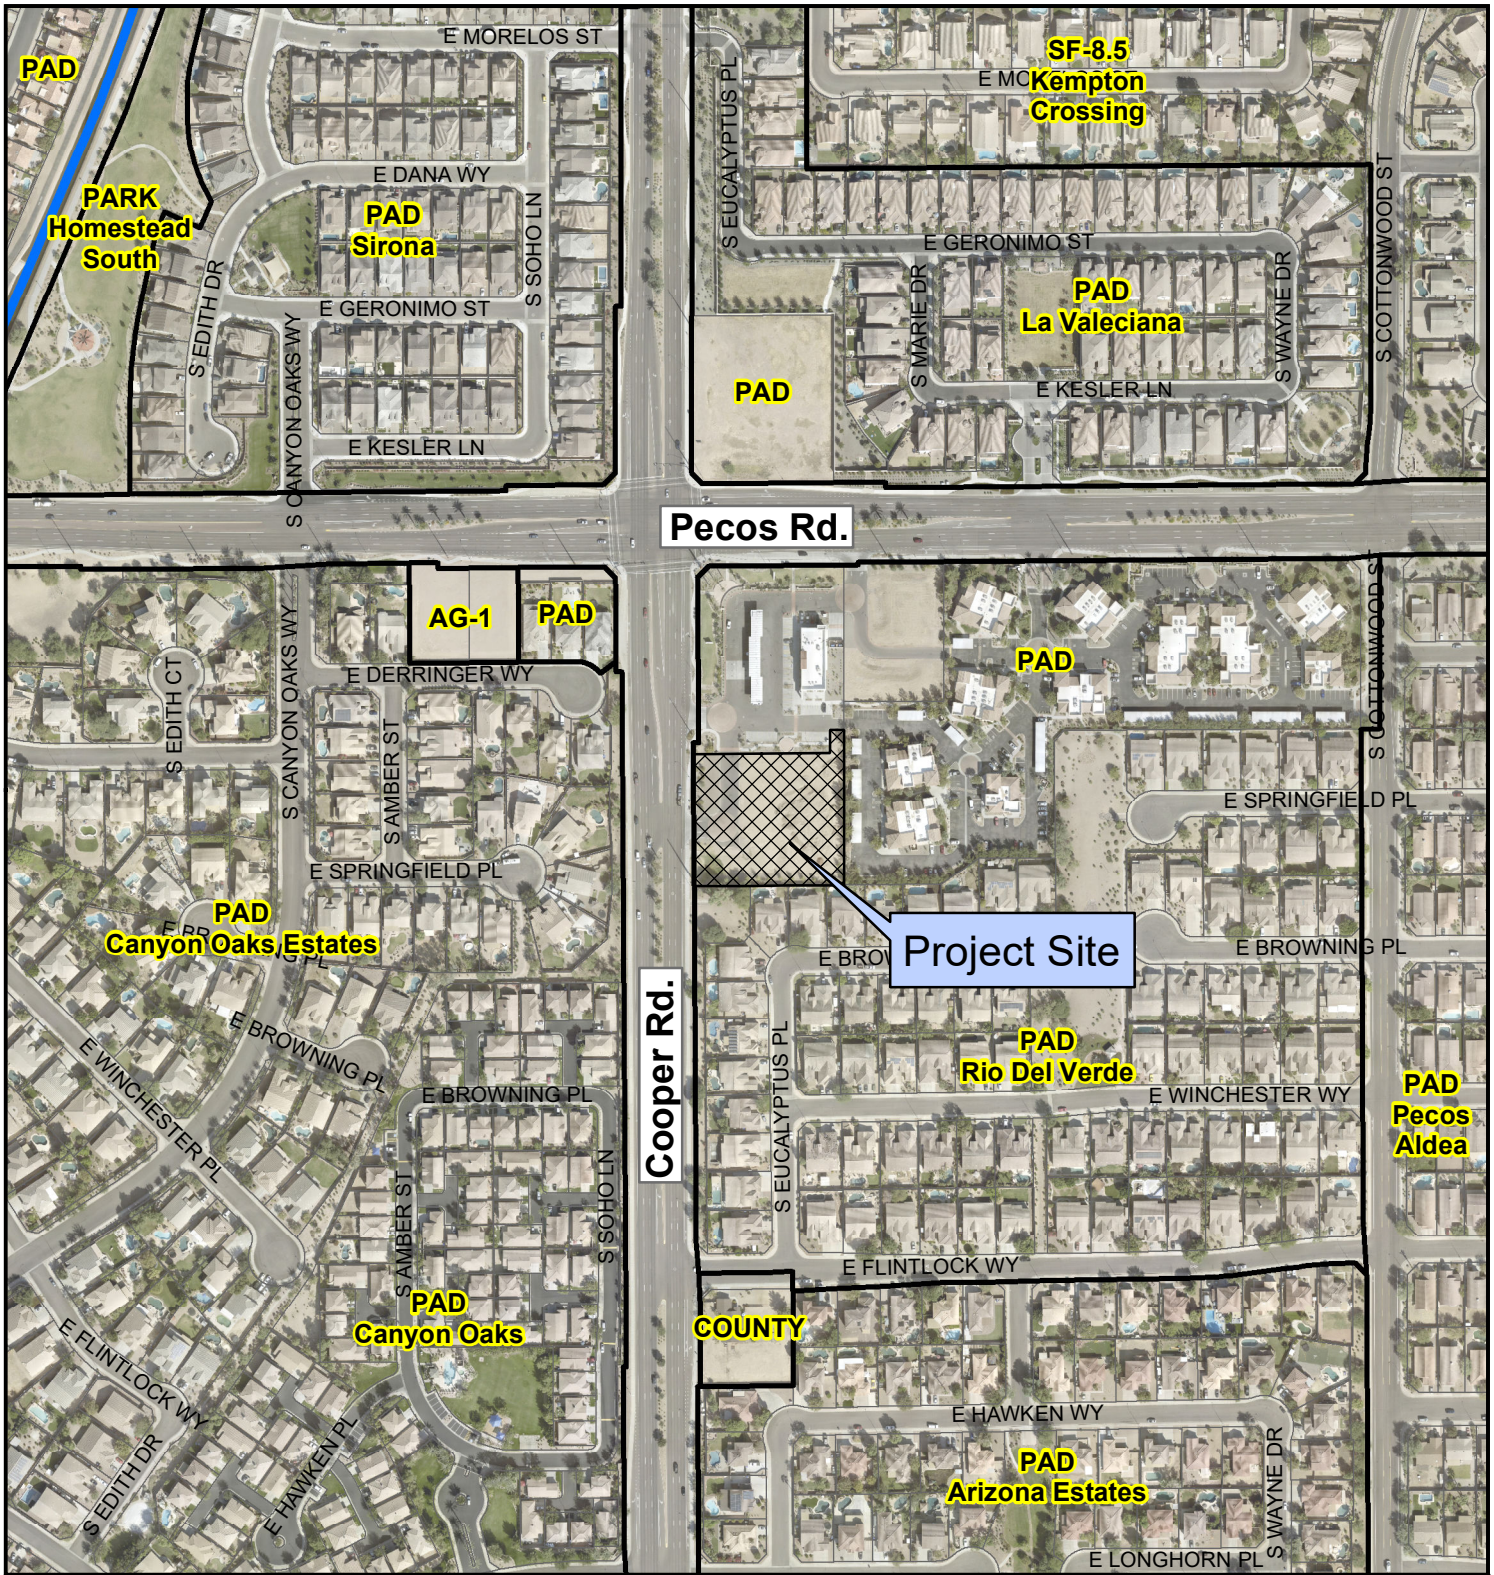

PLH21-007612 Kerry's Car Care



Proposed Project Details
Preliminary Development Plan for site
layout and building design

