



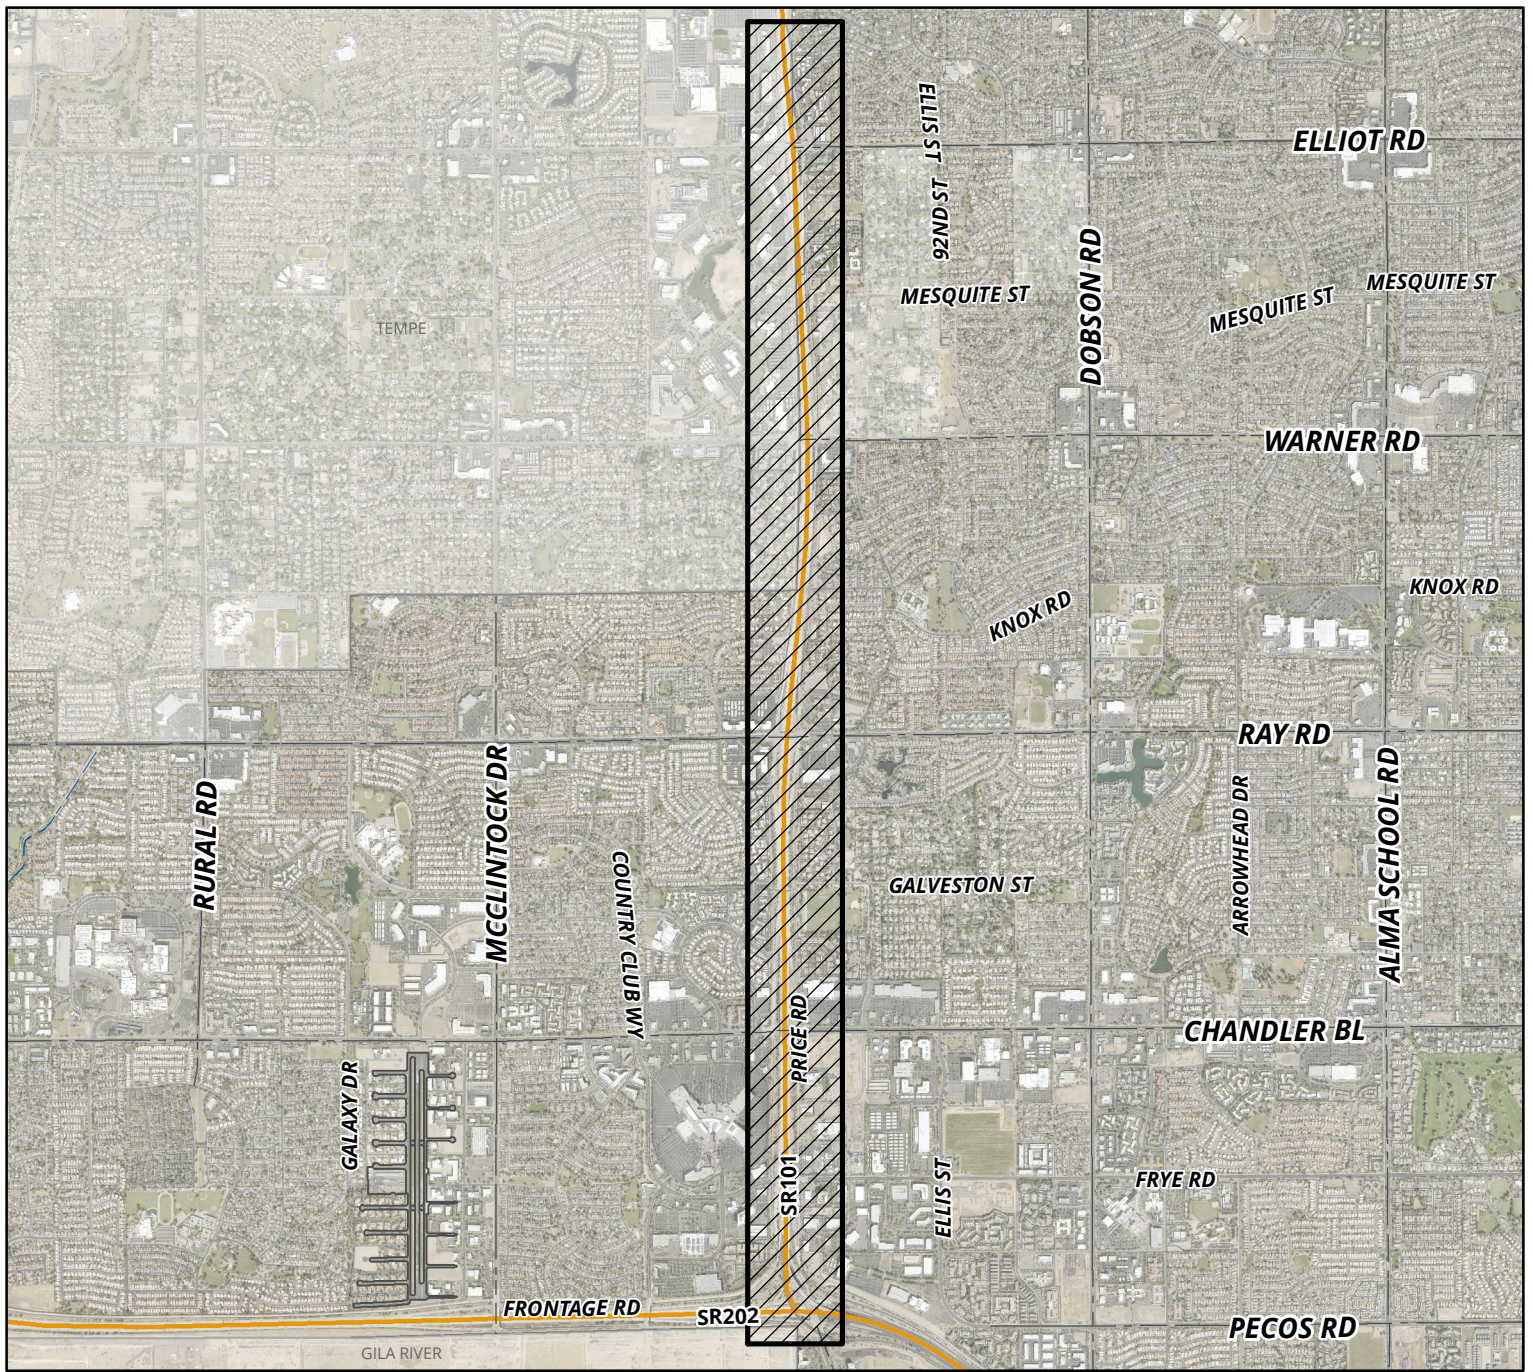

**PRICE ROAD FRONTAGE ROAD
SEWER REHABILITATION
PROJECT NO. WW2210.201
MEMO NO. CP23-002**

 PROJECT AREA

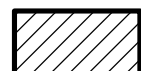