



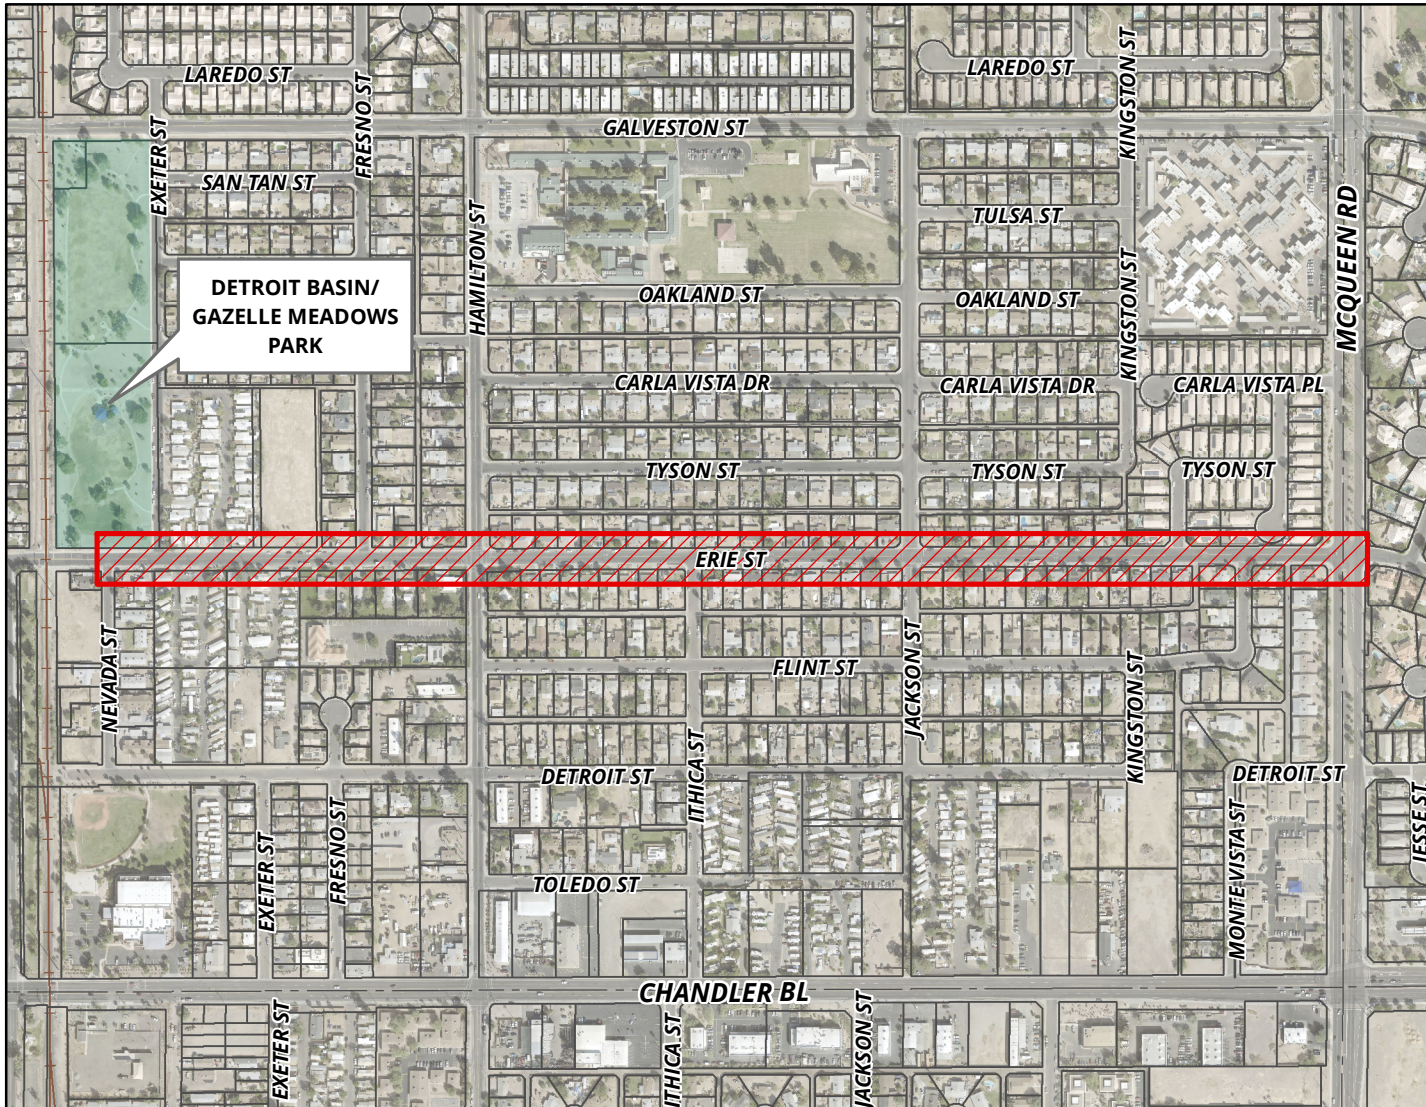

DETROIT BASIN/GAZELLE MEADOWS PARK SANITARY SEWER AND POTABLE WATER IMPROVEMENTS PROJECT NO. ST2101.202

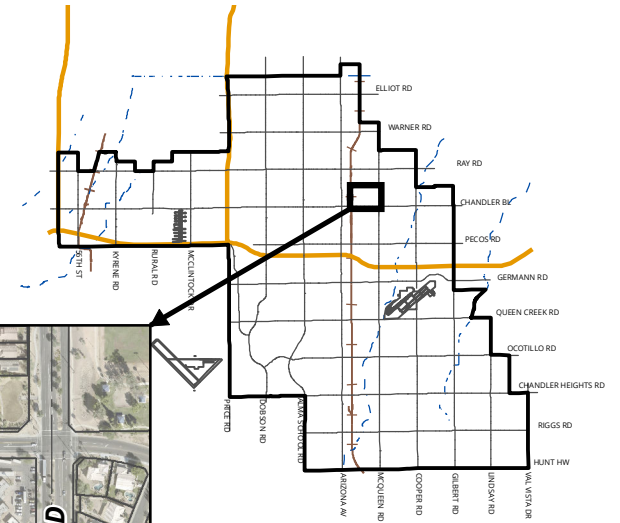

MEMO NO. CP23-019

 PROJECT SITE

