



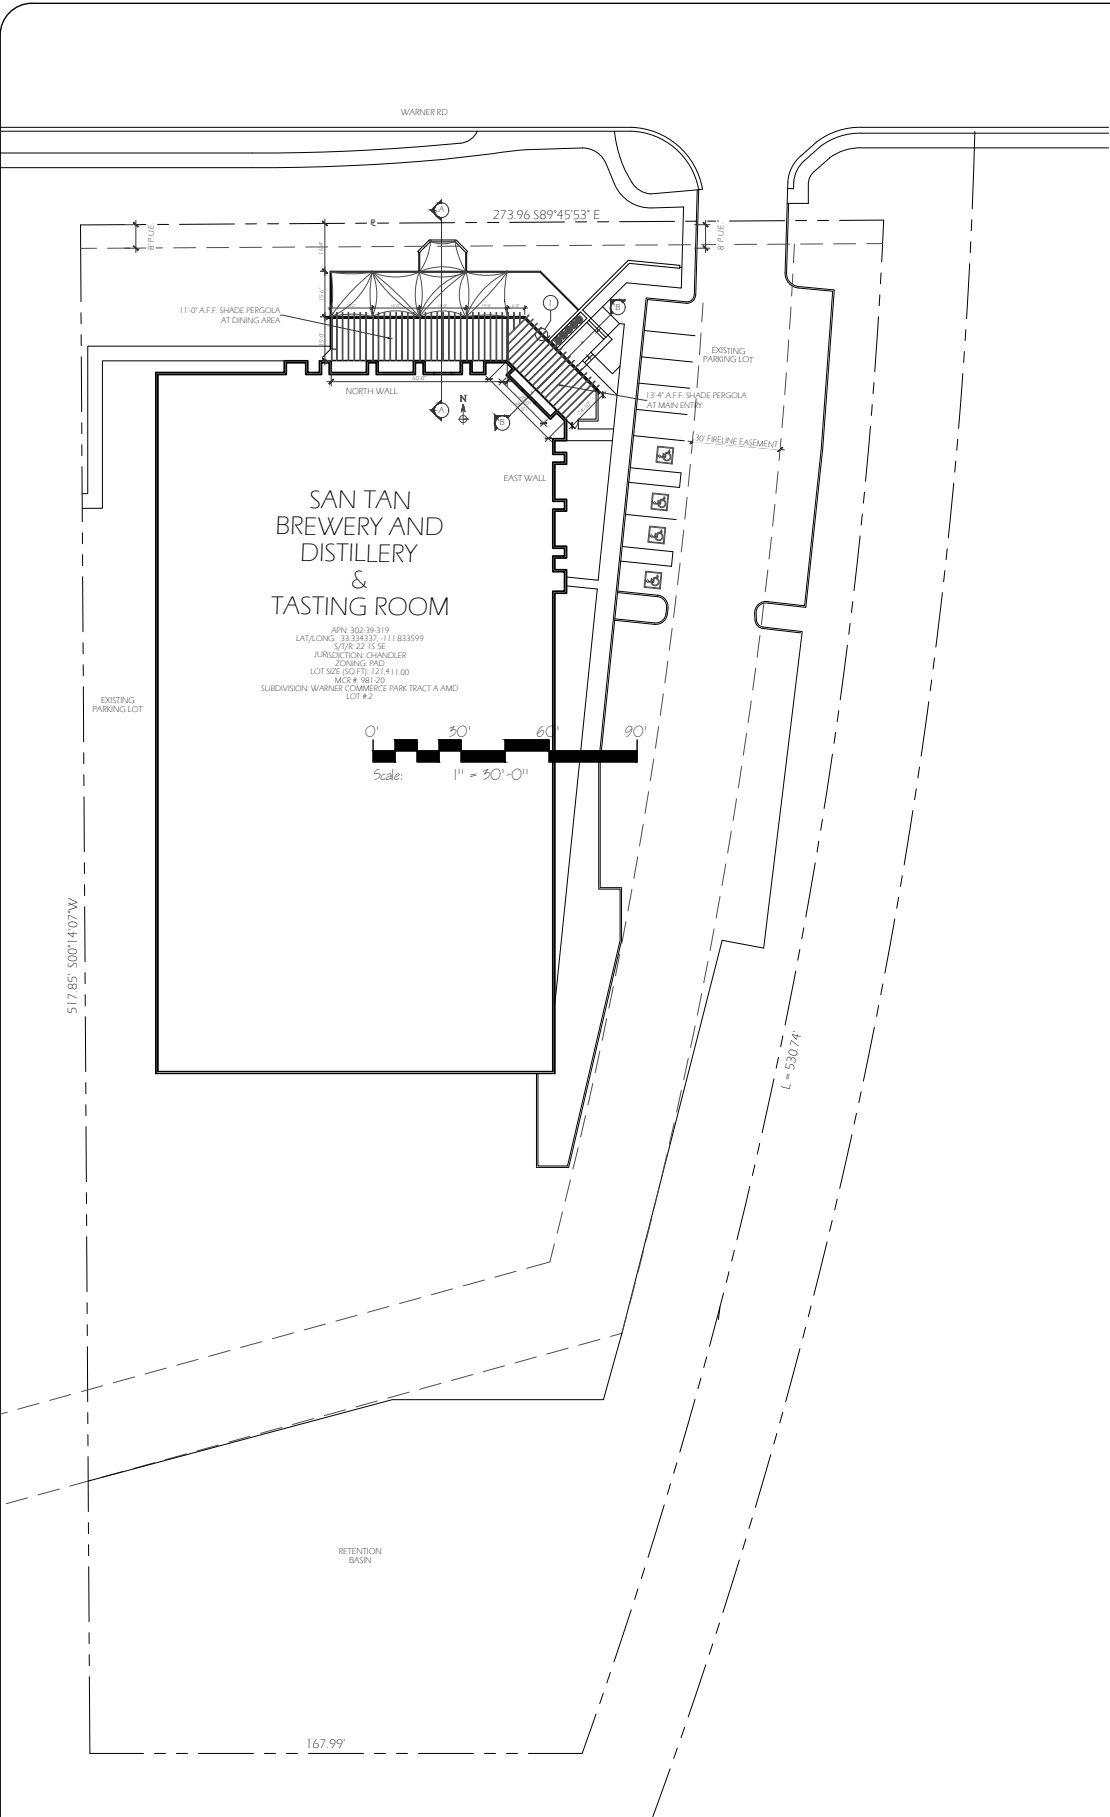


SITE PLAN

1:30






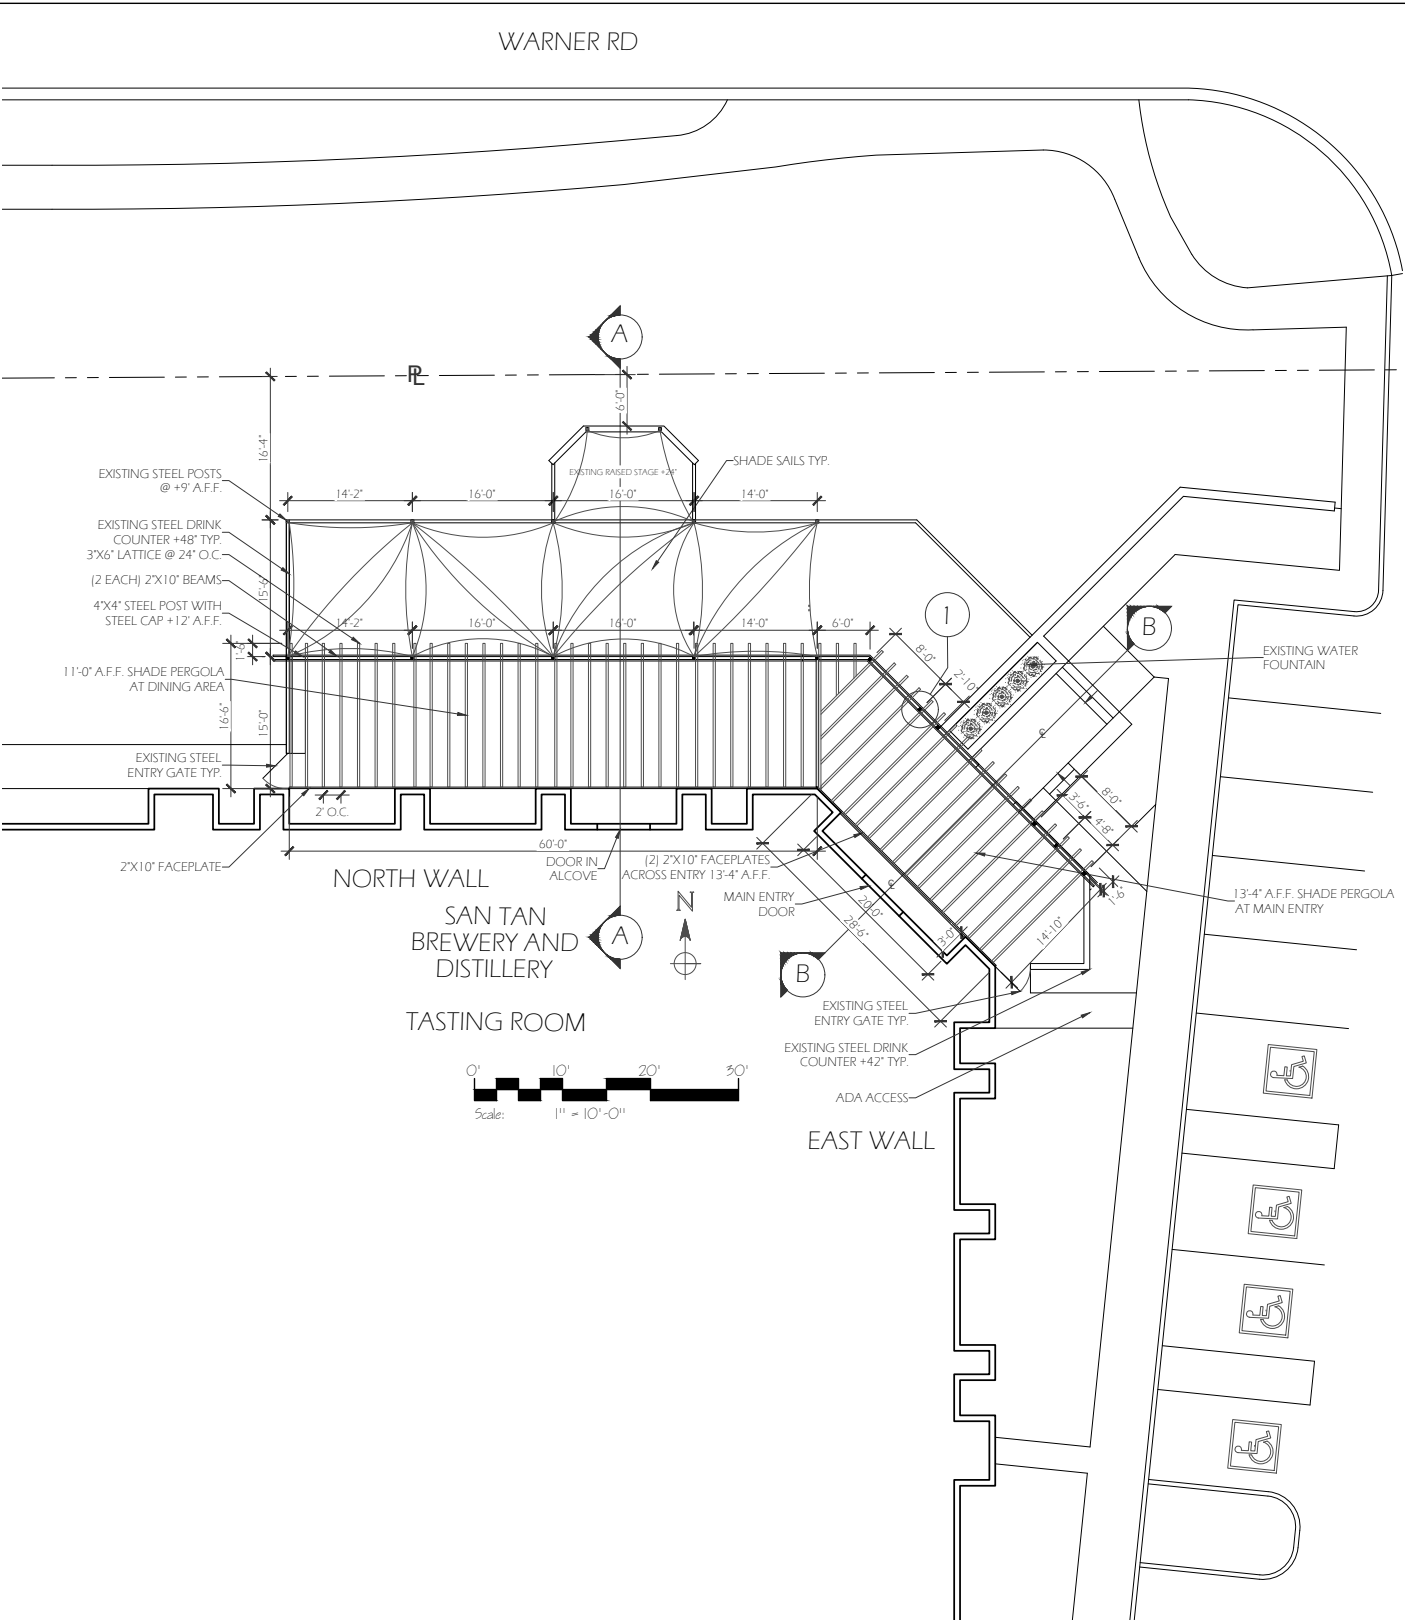


ENLARGED SITE PLAN

1:10

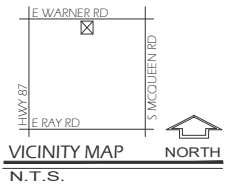

REVISIONS	BY
05/12/2022	BW
THESE PLANS, DRAWINGS, AND DESIGNS ARE THE PROPERTY OF NATIONAL TRADE CONTRACTORS. ALL RIGHTS RESERVED AND SHALL NOT BE REPRODUCED OR COPIED WITHOUT EXPRESS WRITTEN CONSENT UNDER PENALTY OF PROSECUTION. THESE PRINTS ARE RELEASED FOR CONSTRUCTION AS AGREED TO IN THE SALE OF THIS DESIGN TO THE HOLDER.	
NATIONAL TRADE CONTRACTORS 2010 E. UNIVERSITY DR. TEMPE AZ 85281	
CLIENT NAME: SANTAN BREWERY AND DISTILLERY	
PROJECT ADDRESS: 495 E WARNER RD CHANDLER AZ 85225	
DATE:	05/08/2022
SCALE:	1:10
DESIGNER:	DB
DRAFTER:	BW
SITE PLAN	
SHEET:	1 OF 2

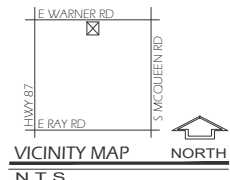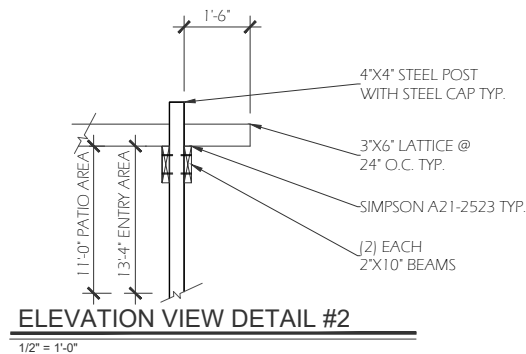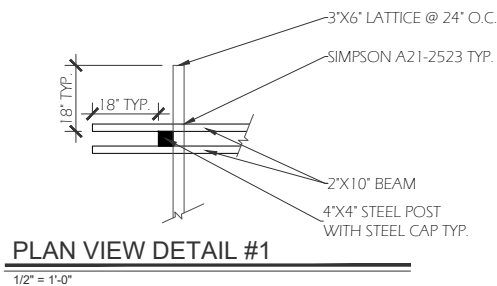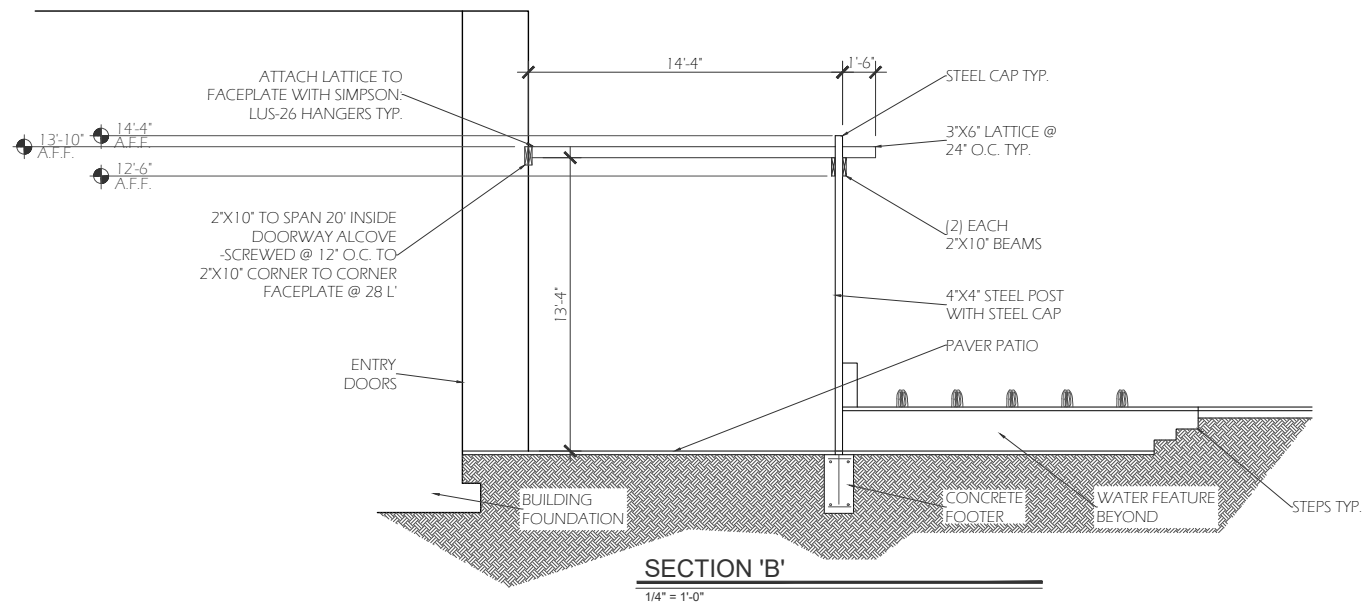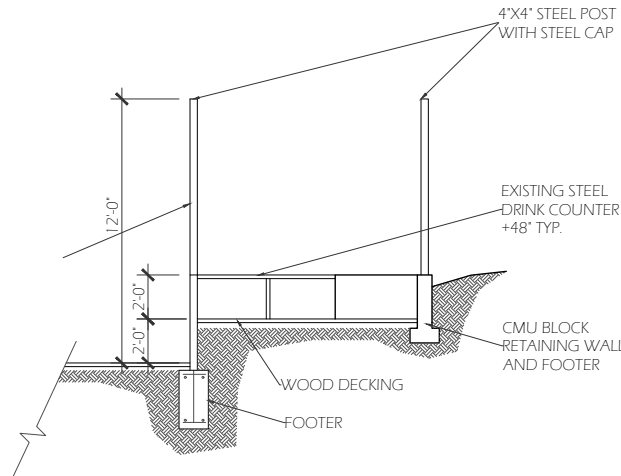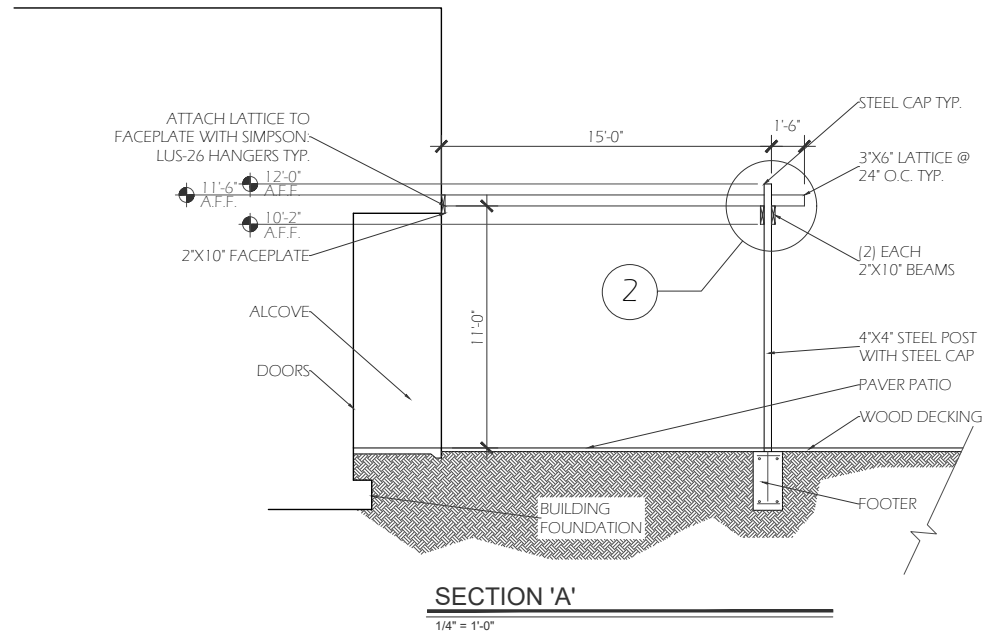

REVISIONS	BY
05/12/2022	BW

THESE PLANS, DRAWINGS, AND DESIGNS ARE THE PROPERTY OF NATIONAL TRADE CONTRACTORS. ALL RIGHTS RESERVED AND SHALL NOT BE REPRODUCED OR COPIED WITHOUT EXPRESS WRITTEN CONSENT UNDER PENALTY OF PROSECUTION. THESE PRINTS ARE RELEASED FOR CONSTRUCTION AS AGREED TO IN THE SALE OF THIS DESIGN TO THE HOLDER.

NATIONAL TRADE
CONTRACTORS
2010 E. UNIVERSITY DR.
TEMPE AZ 85281

CLIENT NAME:
**SANTAN
BREWERY
AND
DISTILLERY**

PROJECT ADDRESS:
495 E WARNER RD
CHANDLER AZ 85225

DATE: 05/08/2022
SCALE: SEE PLAN
DESIGNER: DB
DRAFTER: BW

SECTIONS /
DETAILS

SHEET:
2 OF 2





