


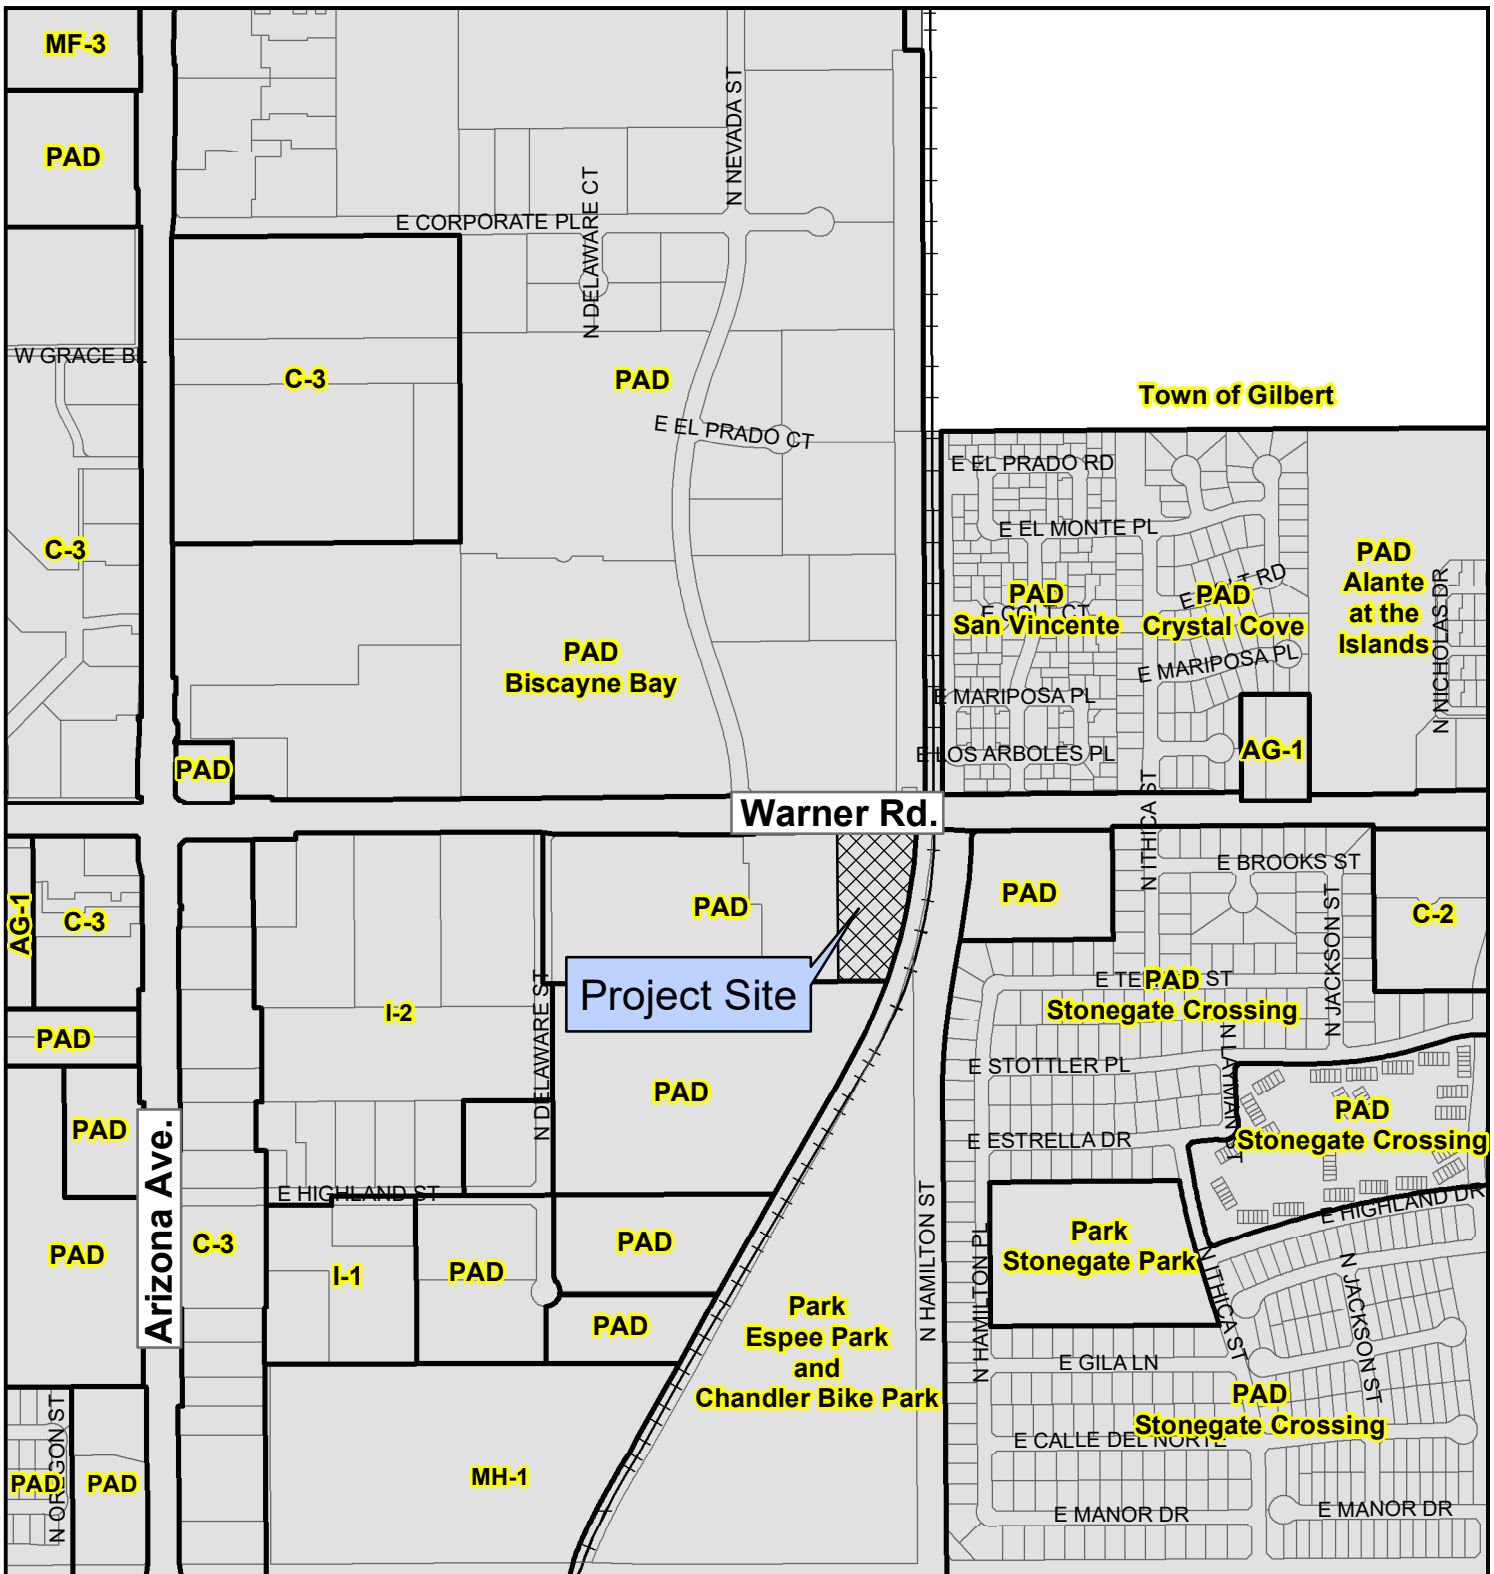


PLH22-0021/PLH22-0022 SanTan Brewing Company




Proposed Project Details

495. E. Warner Rd.

Request Preliminary Development Plan approval
to allow an outdoor stage and shade structures
to encroach into the building setbacks and Entertainment
Use Permit approval to allow live entertainment on the stage

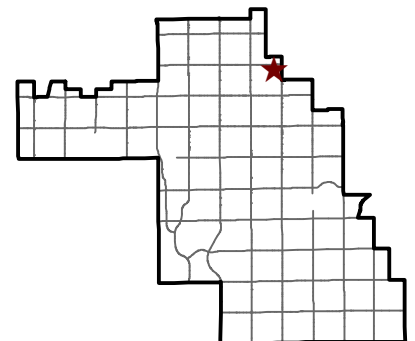

City of Chandler Planning Division
chandleraz.gov/planning
 For more information visit:
<https://gis.chandleraz.gov/planning>

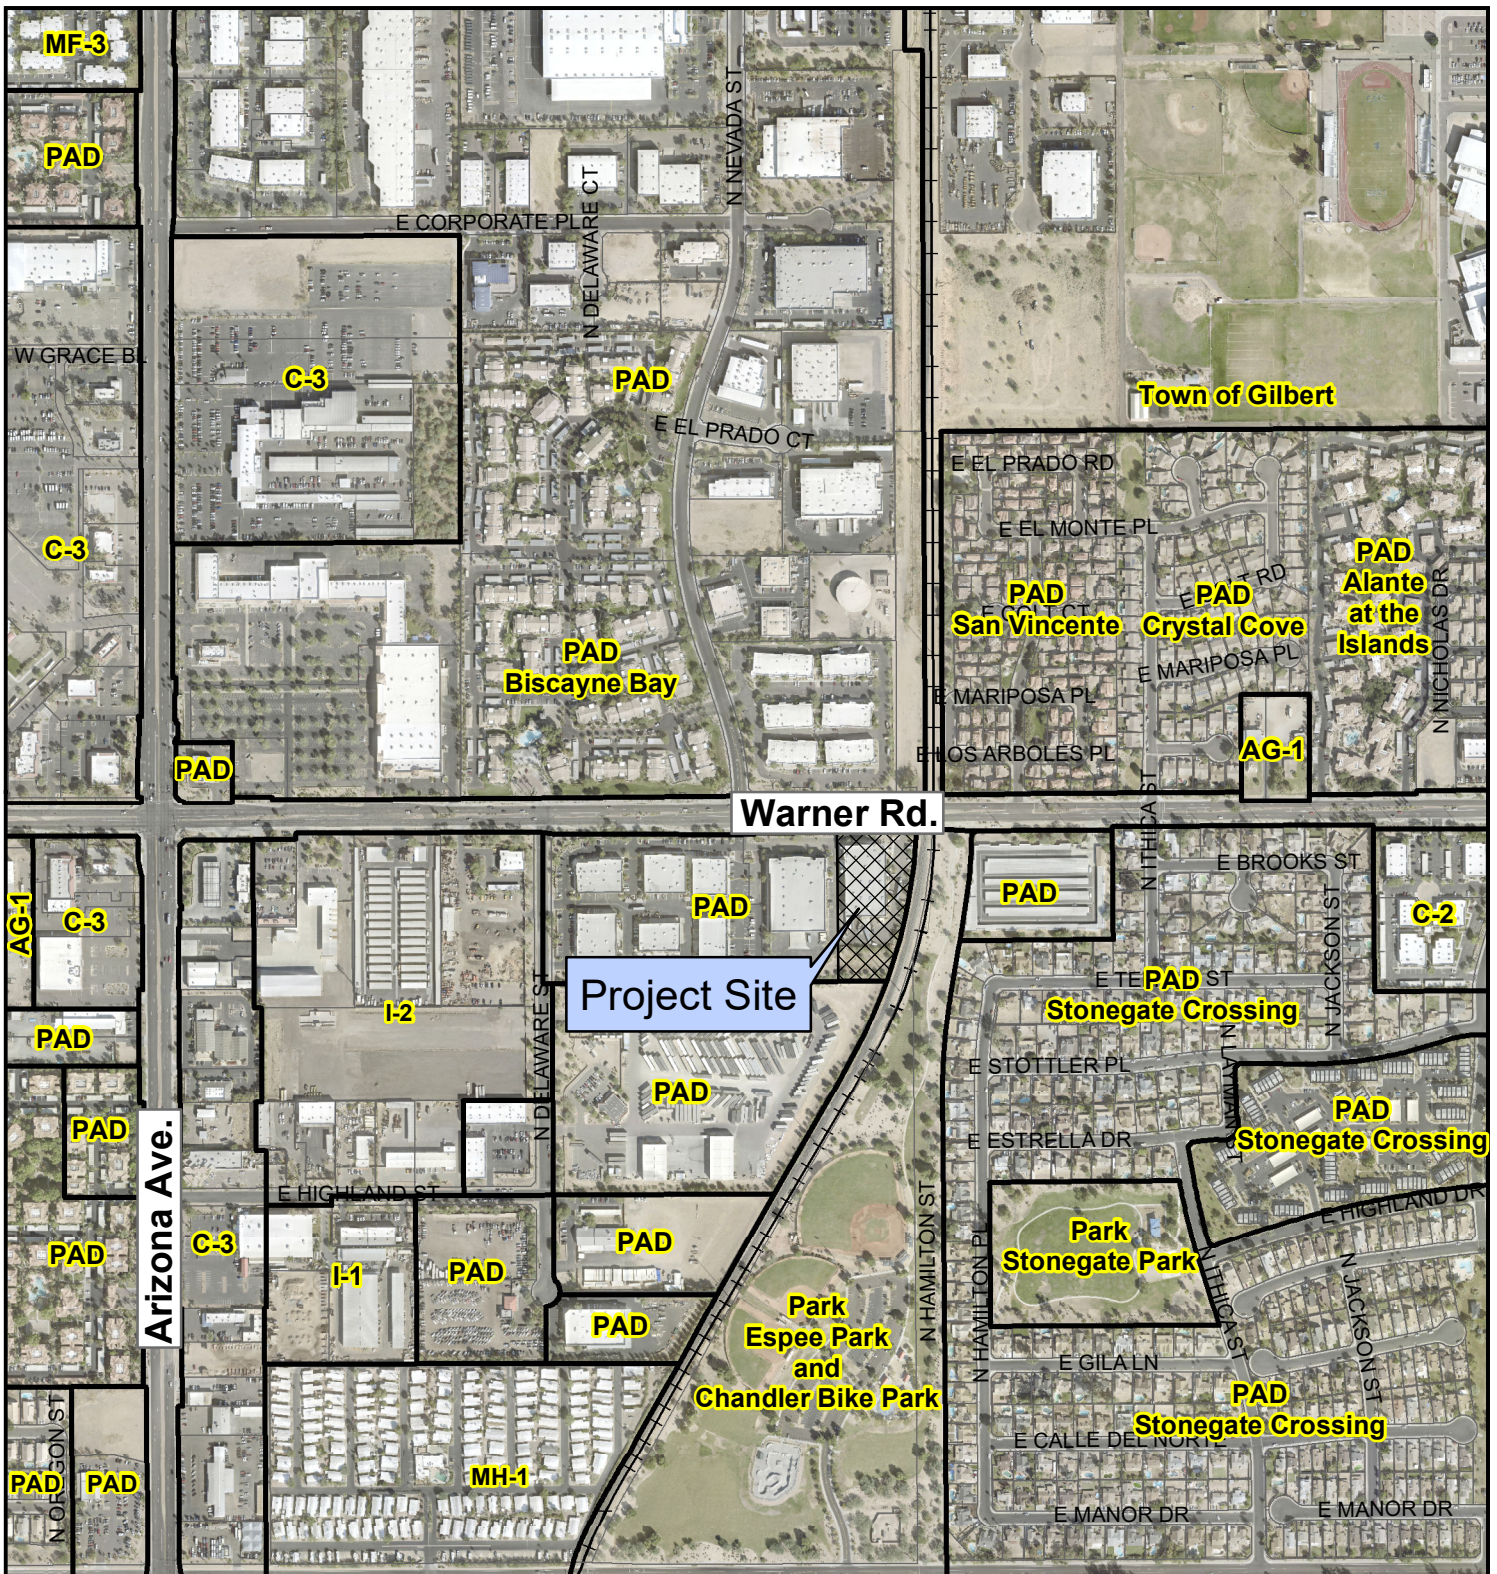

PLH22-0021/PLH22-0022 SanTan Brewing Company



Proposed Project Details

495. E. Warner Rd.

Request Preliminary Development Plan approval
to allow an outdoor stage and shade structures
to encroach into the building setbacks and Entertainment
Use Permit approval to allow live entertainment on the stage



City of Chandler Planning Division
chandleraz.gov/planning
 For more information visit:
<https://gis.chandleraz.gov/planning>

