


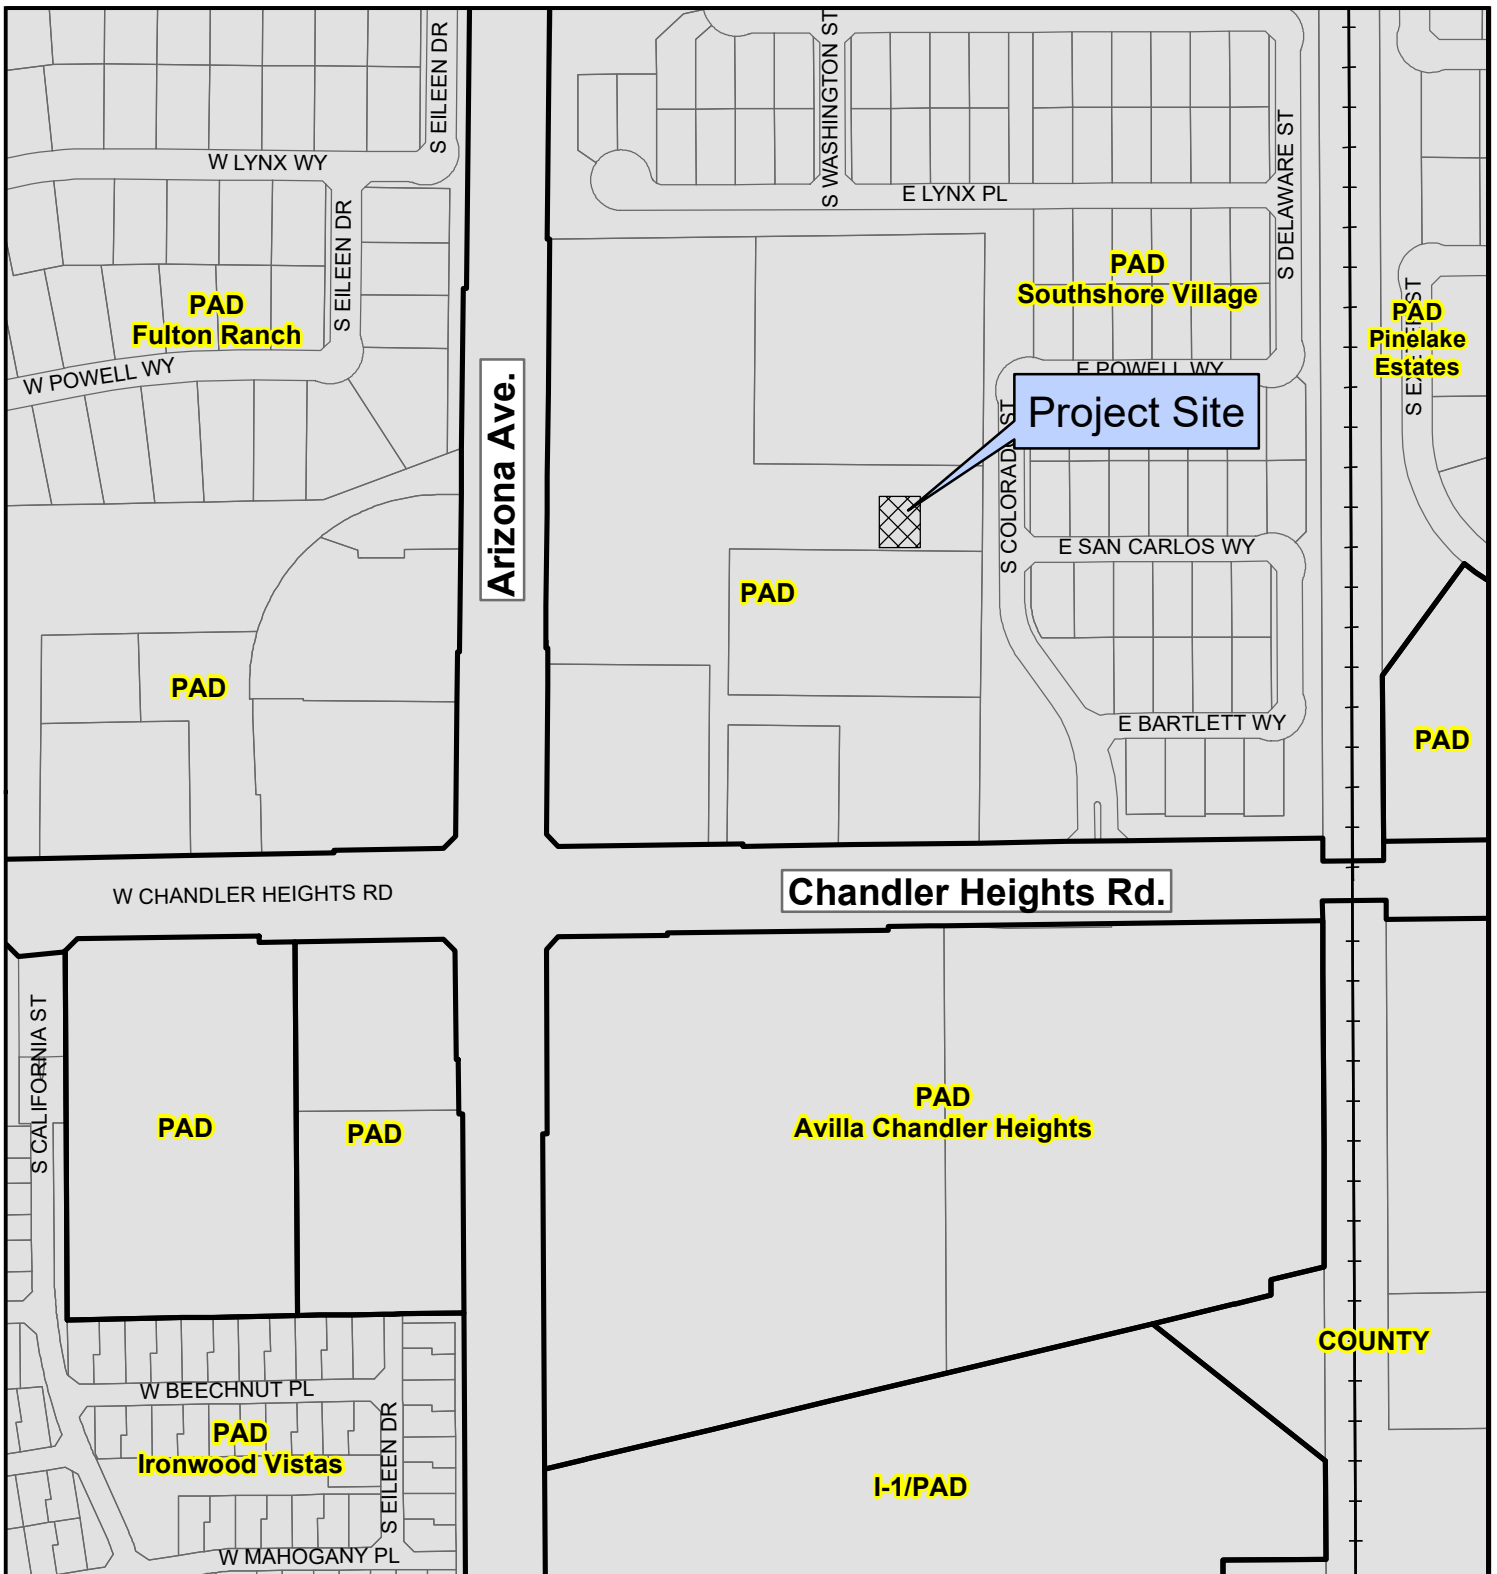

PLH22-0041 Dogtopia Use Permit Extension




Proposed Project Details


4901 S. Arizona Ave. Suite 7

Use Permit extension for the continued operation of an outdoor dog play area



City of Chandler Planning Division
chandleraz.gov/planning
 For more information visit:
<https://gis.chandleraz.gov/planning>

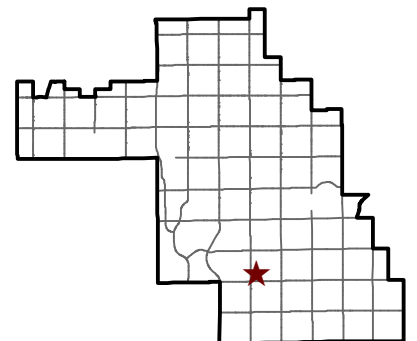

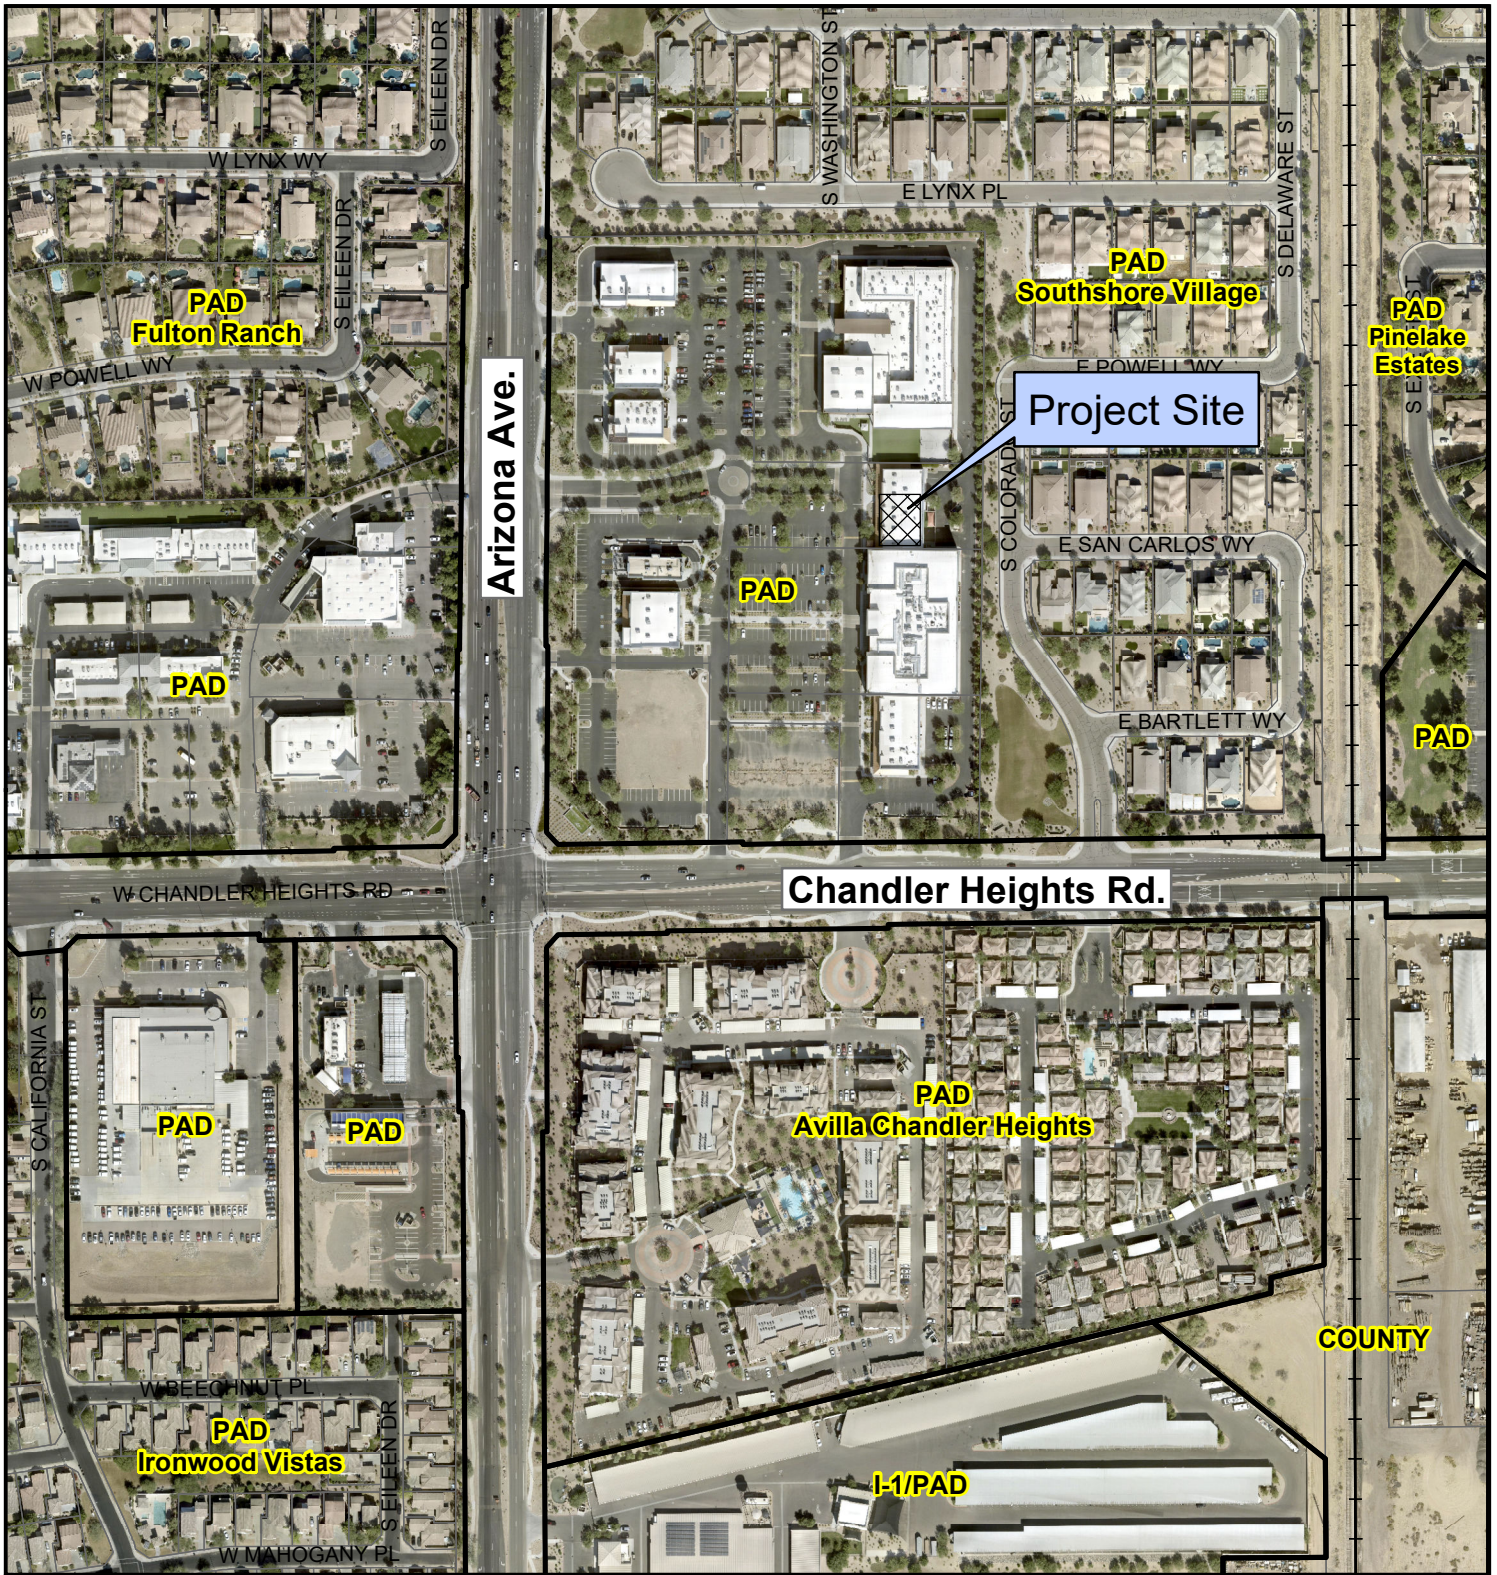

PLH22-0041 Dogtopia Use Permit Extension



Proposed Project Details

4901 S. Arizona Ave. Suite 7

Use Permit extension for the continued operation of an outdoor dog play area



City of Chandler Planning Division
chandleraz.gov/planning
 For more information visit:
<https://gis.chandleraz.gov/planning>

