



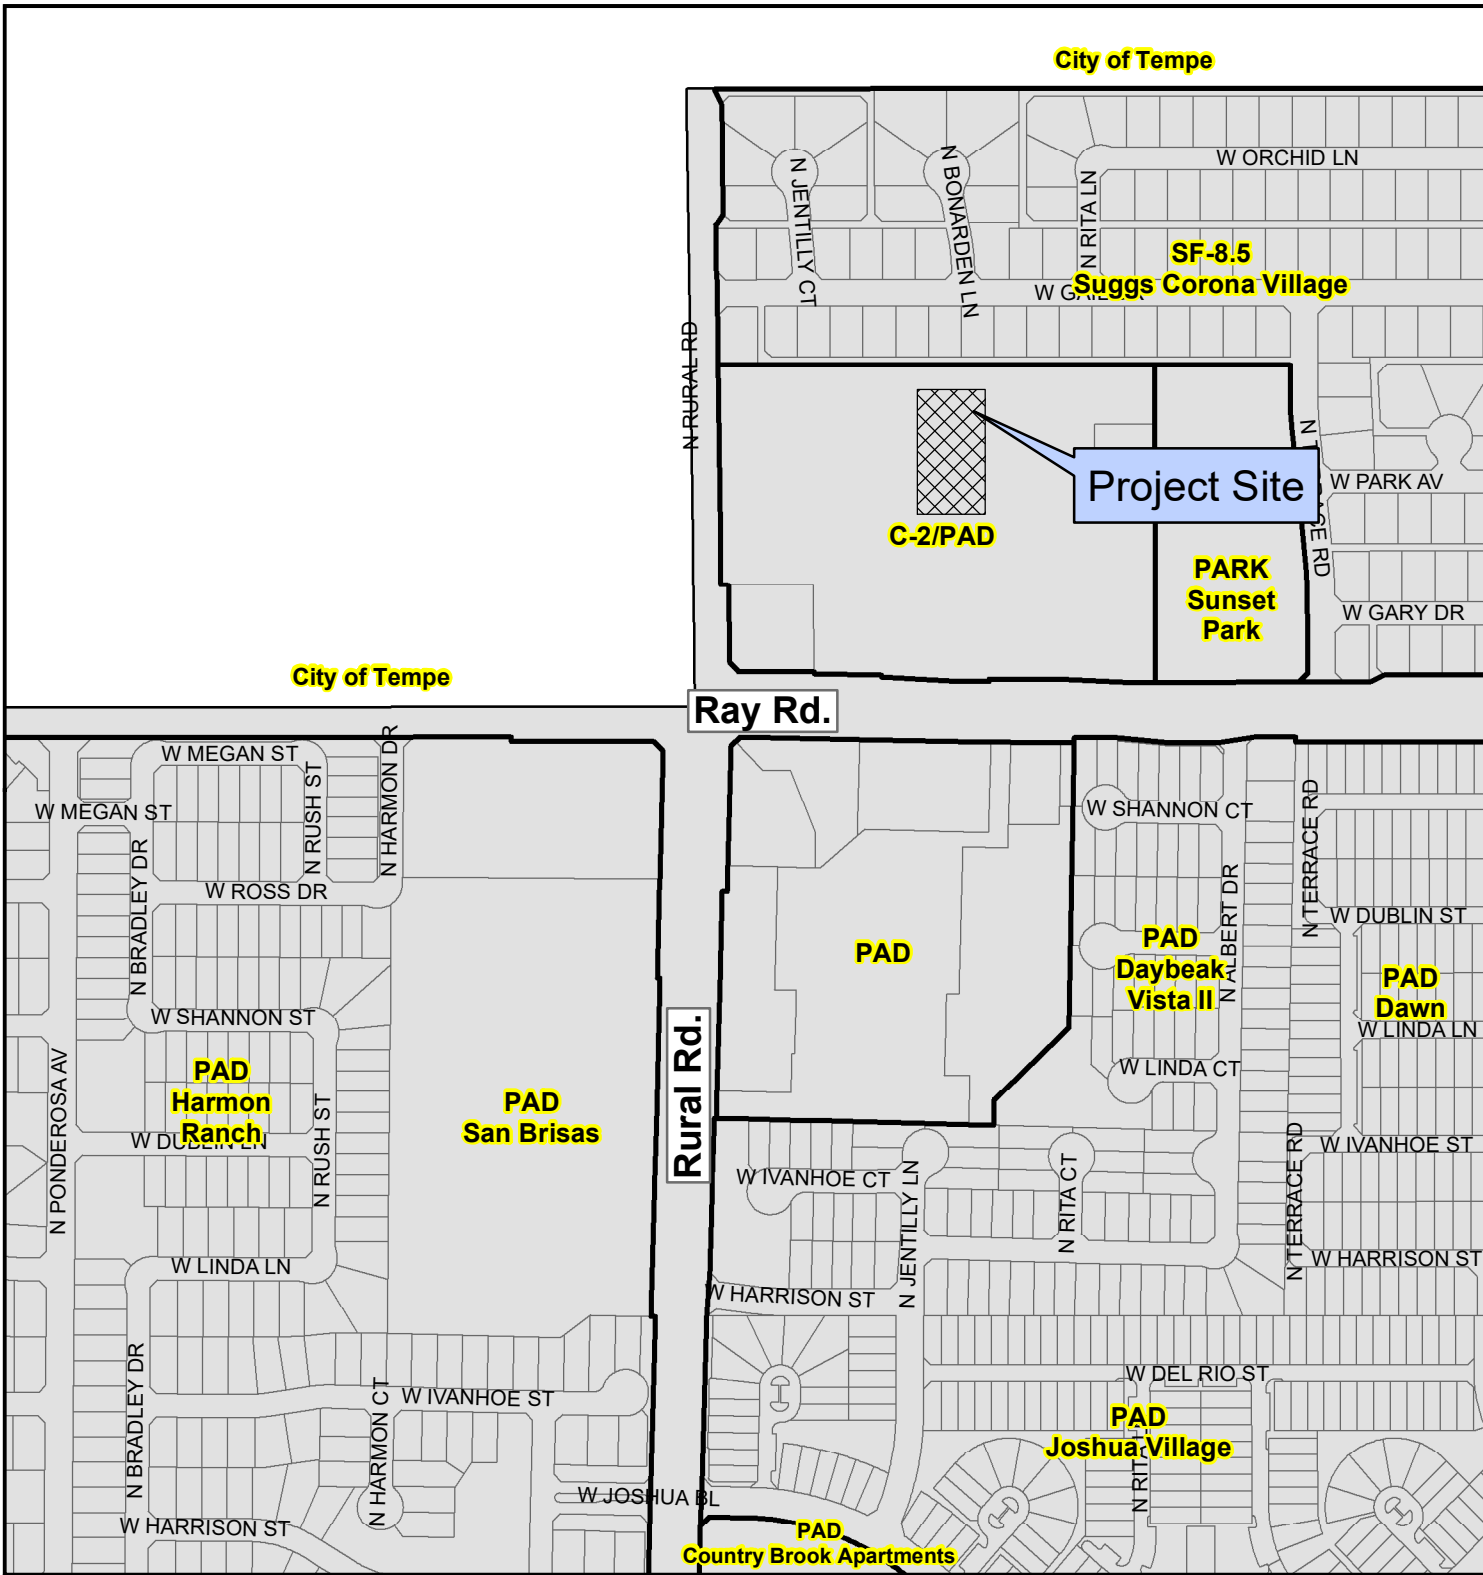

Proposed Project Details
 4950 W Ray Road
 Use Permit for a Series 7 Beer and Wine License

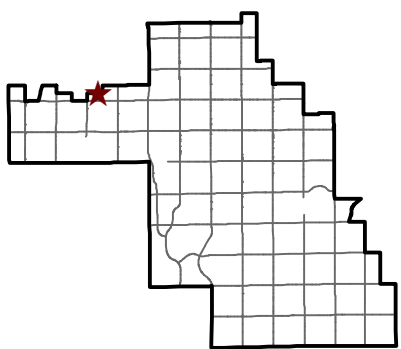

City of Chandler Planning Division
chandleraz.gov/planning
 For more information visit:
<https://gis.chandleraz.gov/planning>

