

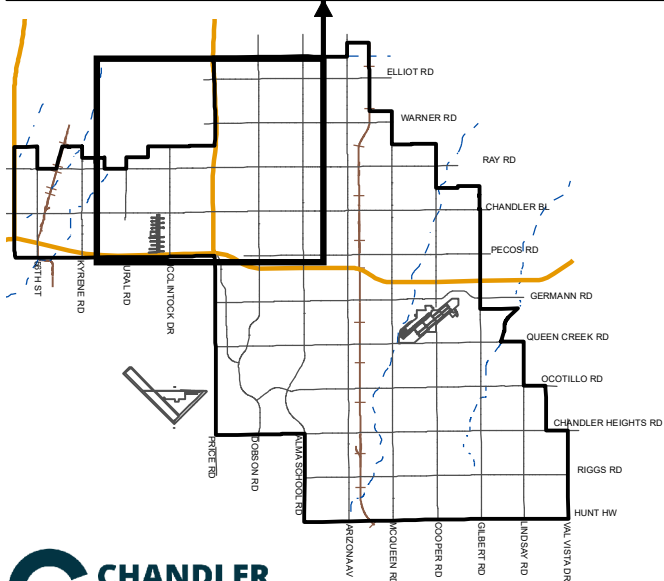


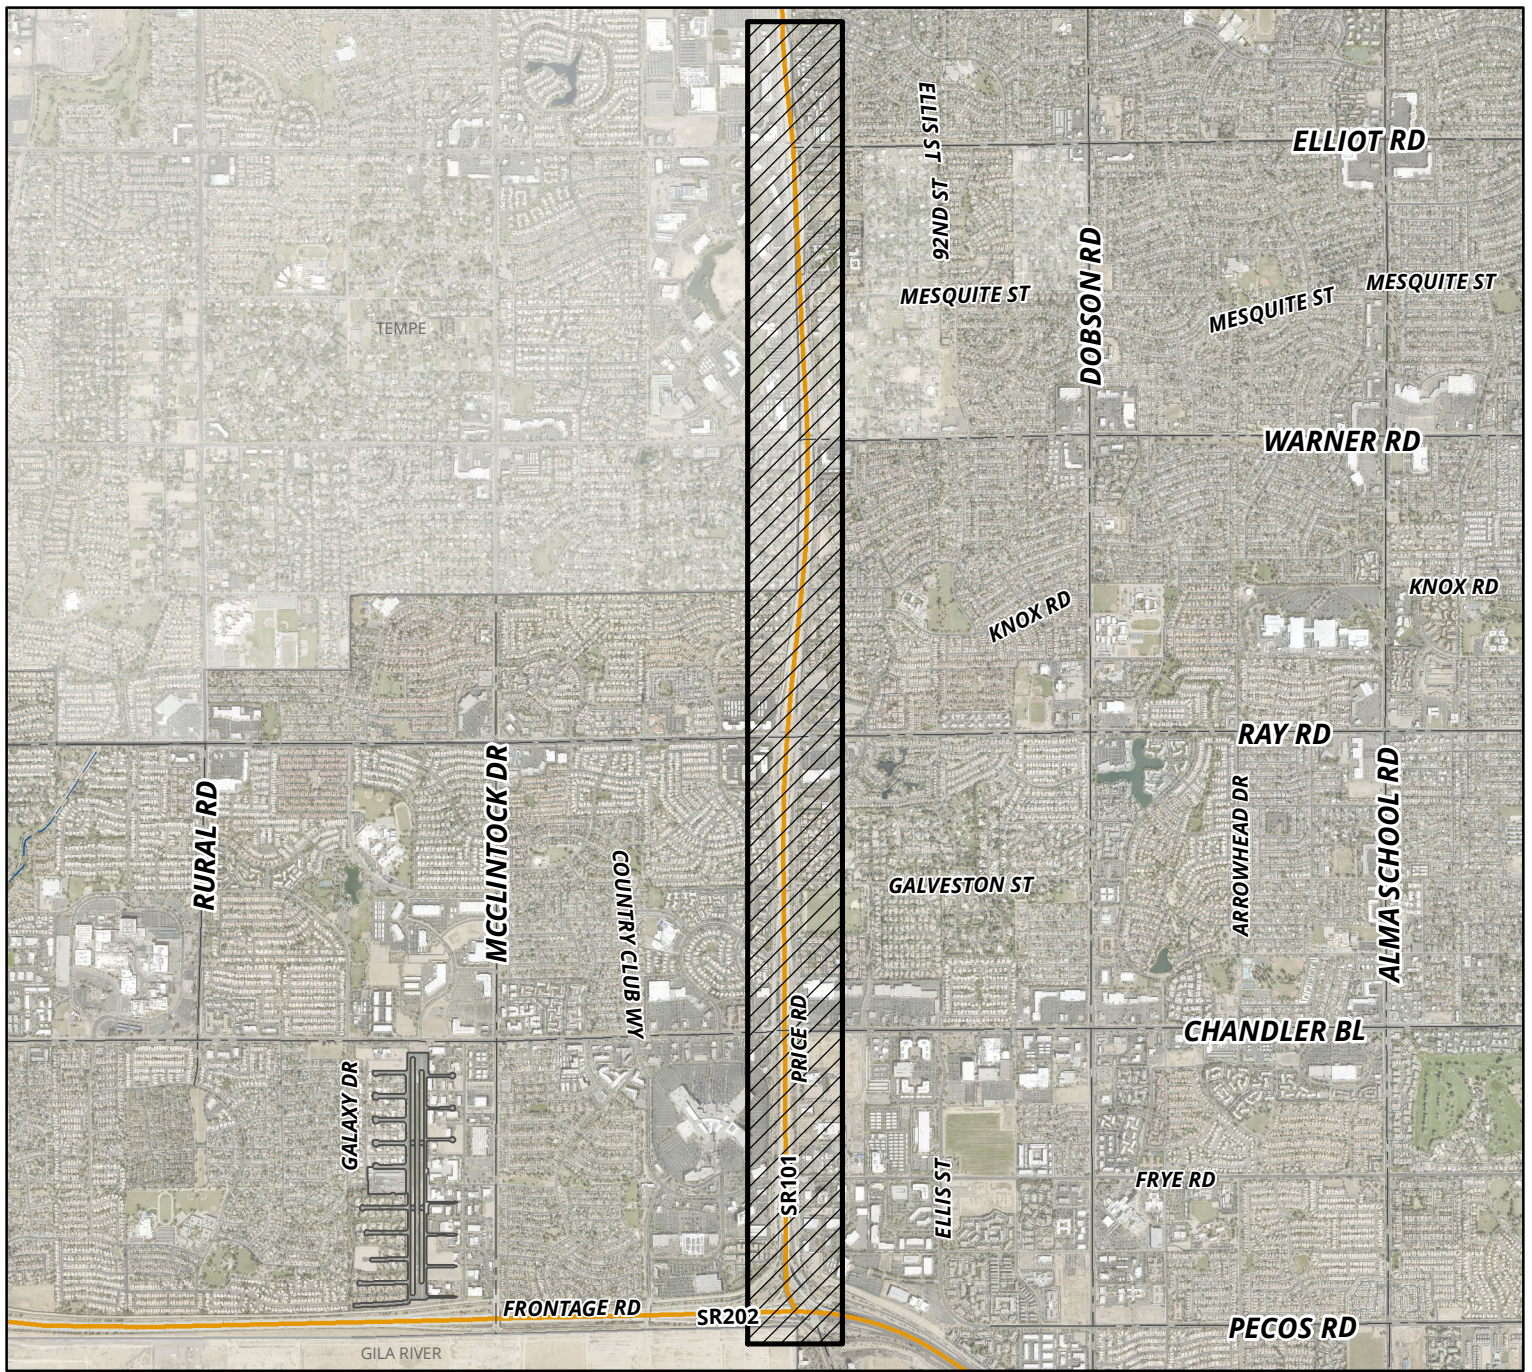

**PRICE ROAD FRONTAGE ROAD
SEWER REHABILITATION
PROJECT NO. WW2210.251
MEMO NO. CP23-026**

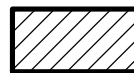

PROJECT AREA