
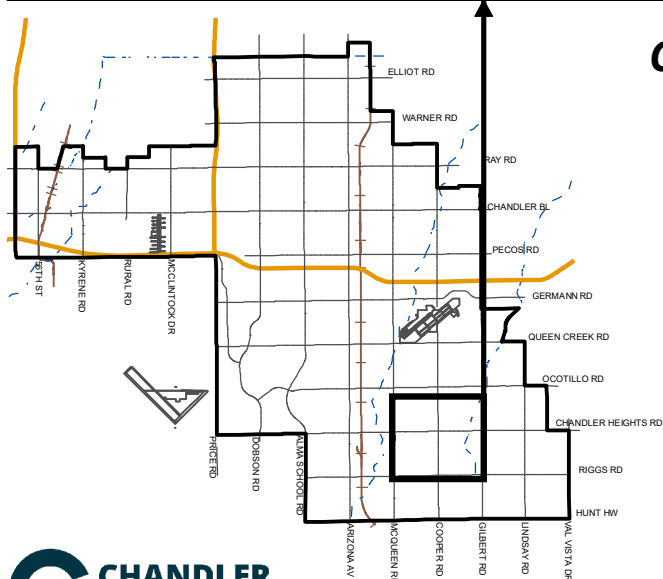


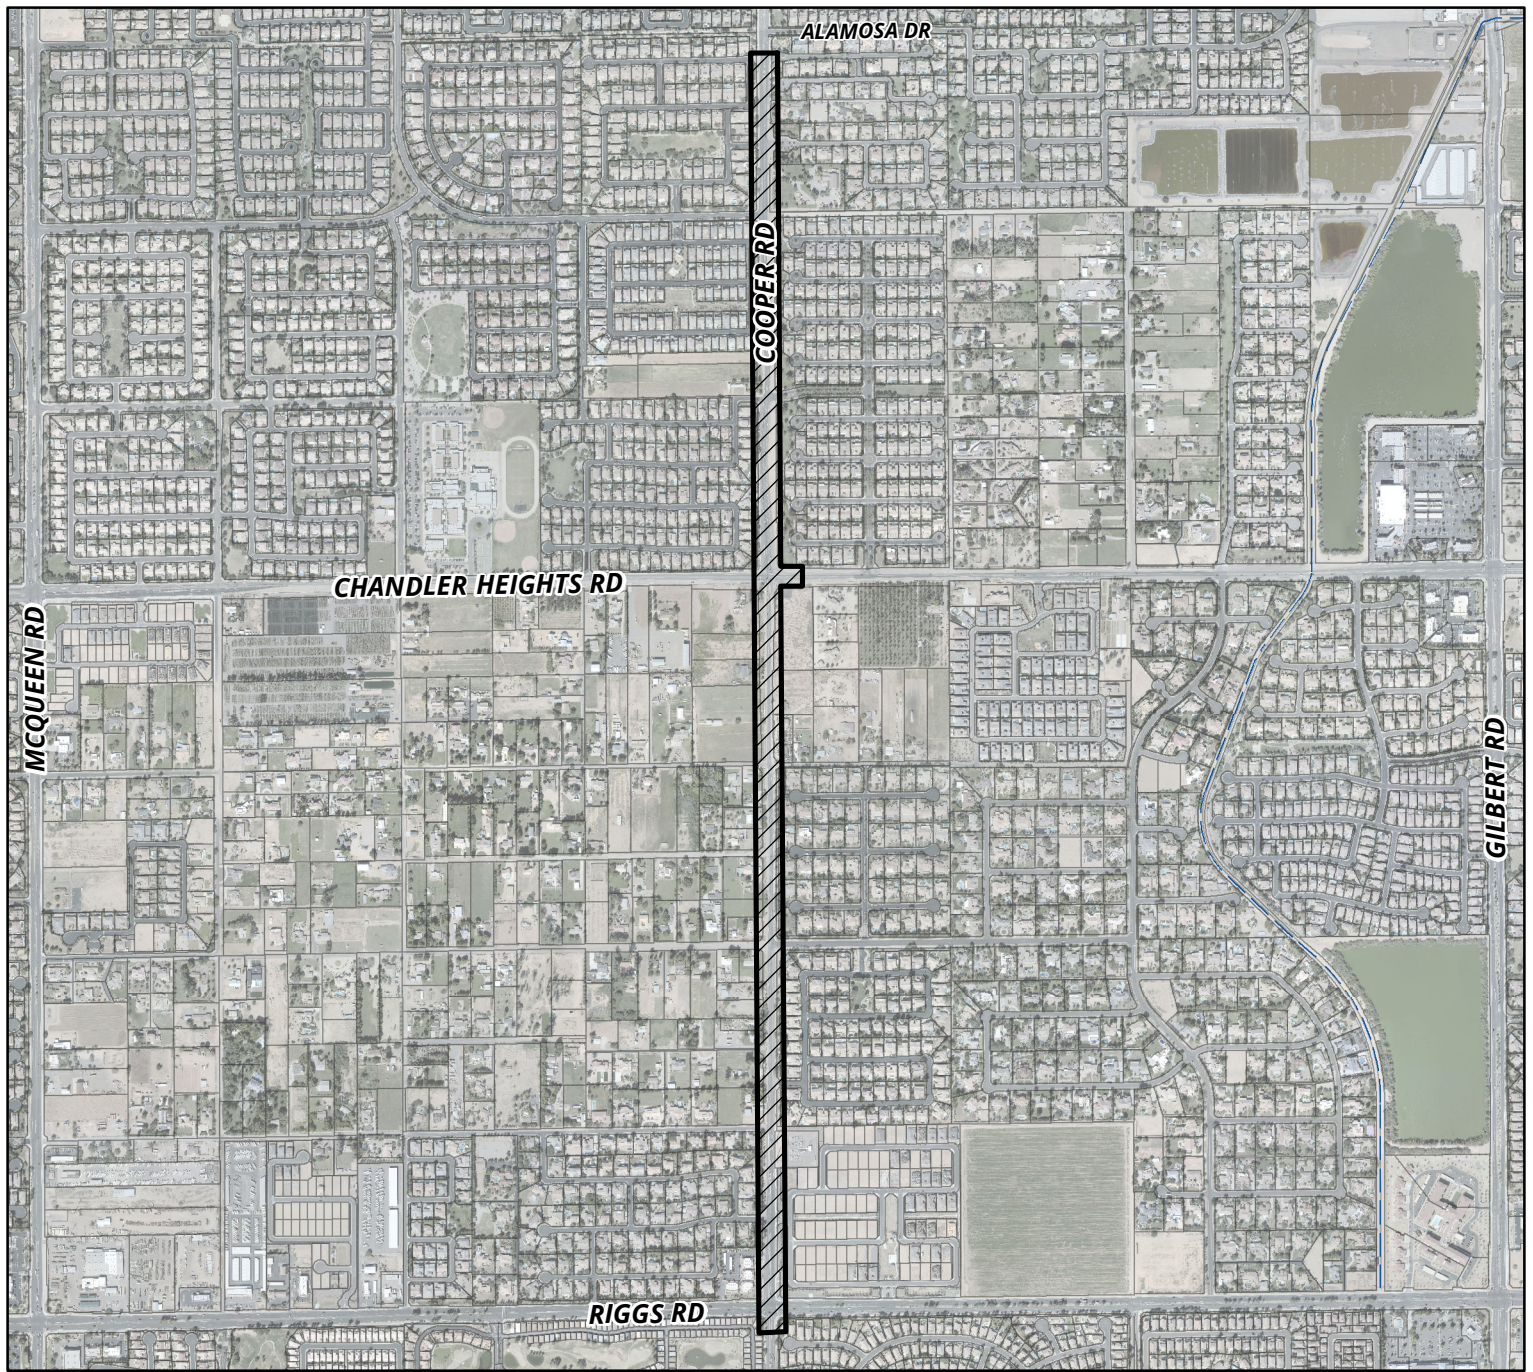

COOPER ROAD IMPROVEMENTS (ALAMOSA DRIVE TO RIGGS ROAD)

AMENDMENT 2 CONSTRUCTION MANAGEMENT

PROJECT NO. ST1503.451

MEMO NO. CP23-058



PROJECT SITE