

Exst R/W & Access Control

Exst R/W & Access Control

SR 202L

Exst R/W & Access Control

PRICE ROAD

Exst R/W & Access Control

**LEGEND:
MAINTENANCE
RESPONSIBILITIES**

- ADOT ROW AND MAINTAINED
- ADOT ROW MAINTAINED BY CITY OF CHANDLER
- CITY OF CHANDLER ROW MAINTAINED BY CITY OF CHANDLER

NOTE: ADOT TO STRUCTURALLY MAINTAIN PCCP AND BRIDGE

	NAME	DATE
DESIGN	DN	1/22
DRAWN	MC	1/22
CHECKED	DN	1/22



ARIZONA DEPARTMENT OF TRANSPORTATION


City of Chandler
Intergovernmental Agreement No. ____

**EXHIBIT C:
MAINTENANCE LIMITS**

ROUTE
202L

LOCATION

SR202L and Price Road

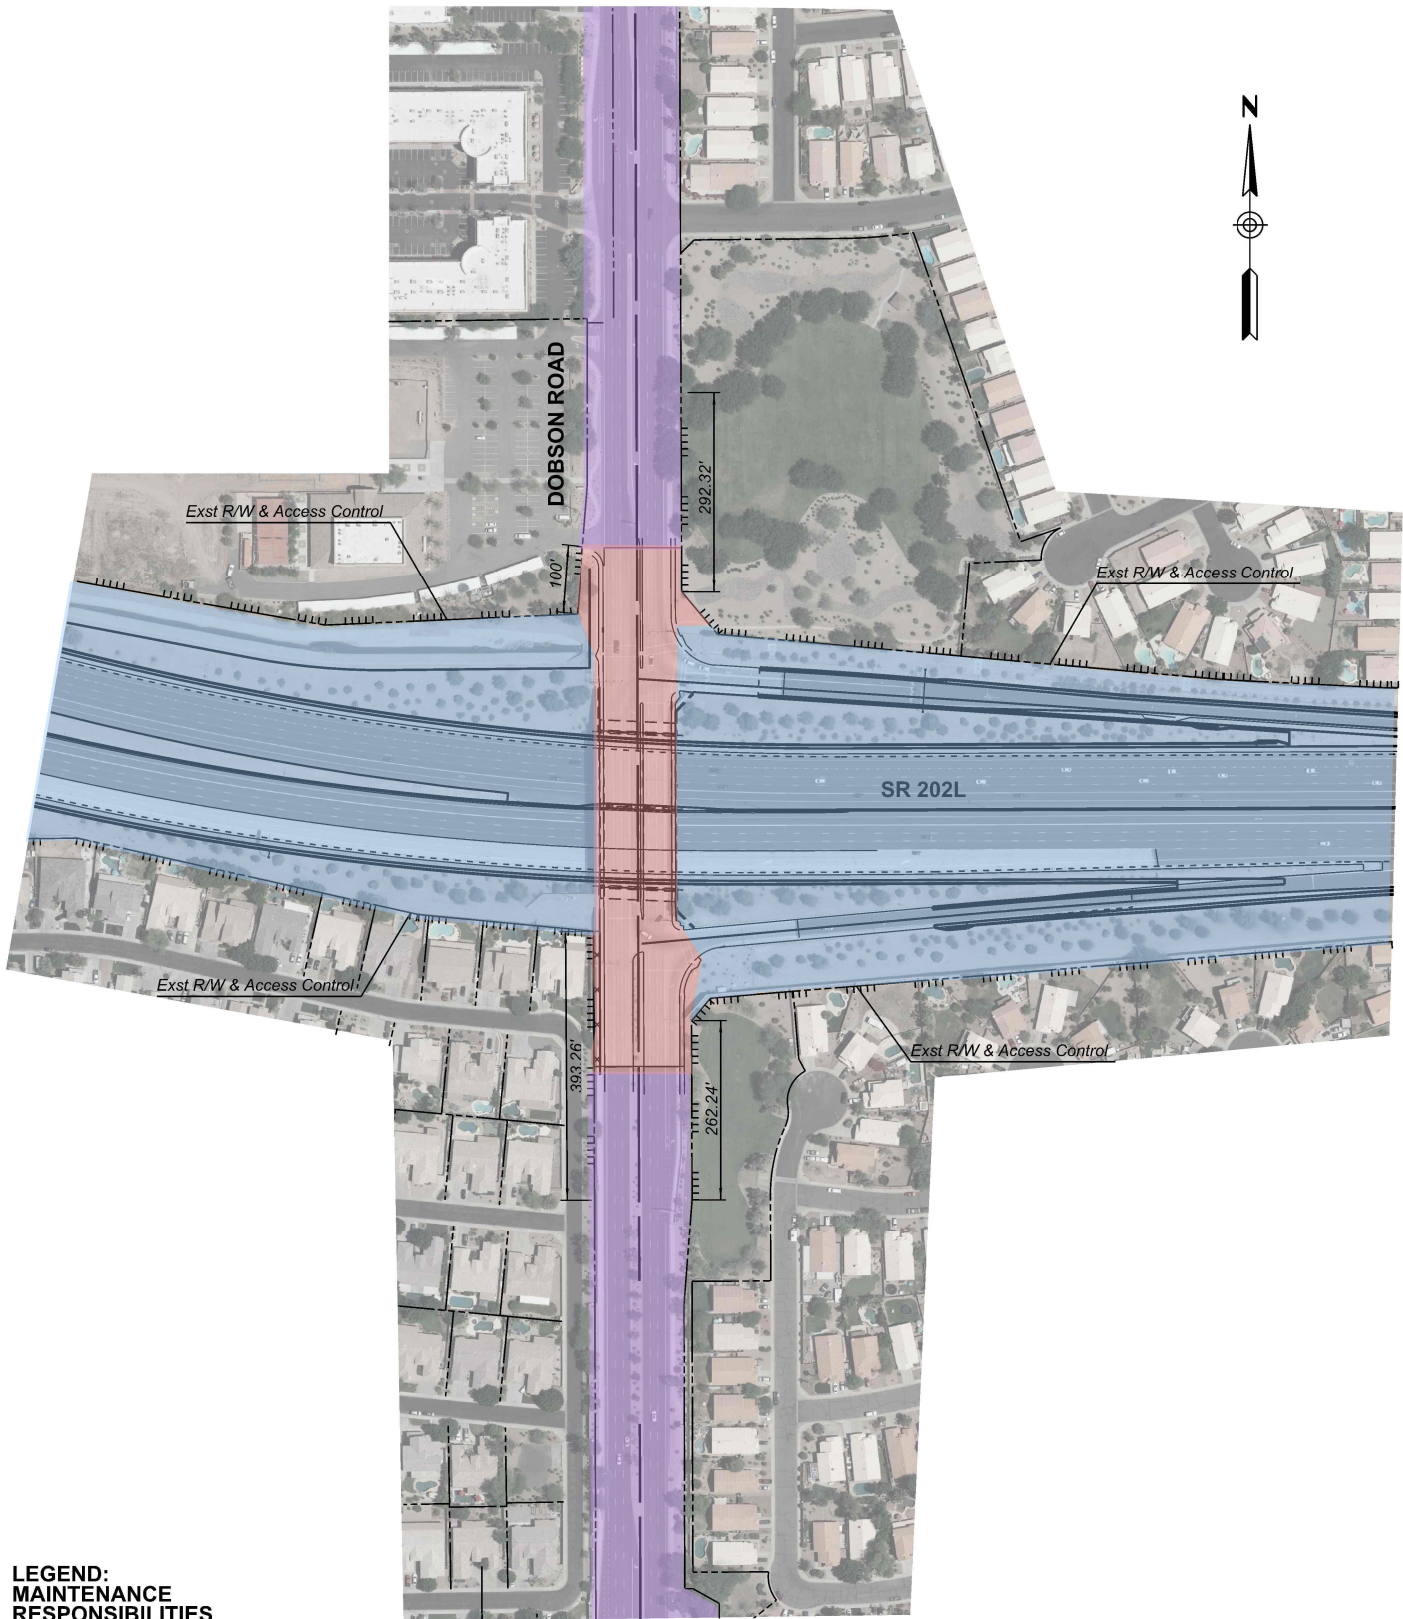

**LEGEND:
MAINTENANCE
RESPONSIBILITIES**

- ADOT ROW AND MAINTAINED
- ADOT ROW MAINTAINED BY CITY OF CHANDLER
- CITY OF CHANDLER ROW MAINTAINED BY CITY OF CHANDLER

NOTE: ADOT TO STRUCTURALLY MAINTAIN PCCP AND BRIDGE

	NAME	DATE
DESIGN	DN	1/22
DRAWN	MC	1/22
CHECKED	DN	1/22


ARIZONA DEPARTMENT OF TRANSPORTATION

City of Chandler
Intergovernmental Agreement No. ____

**EXHIBIT C:
MAINTENANCE LIMITS**

ROUTE
202L

LOCATION
SR202L and Dobson Road

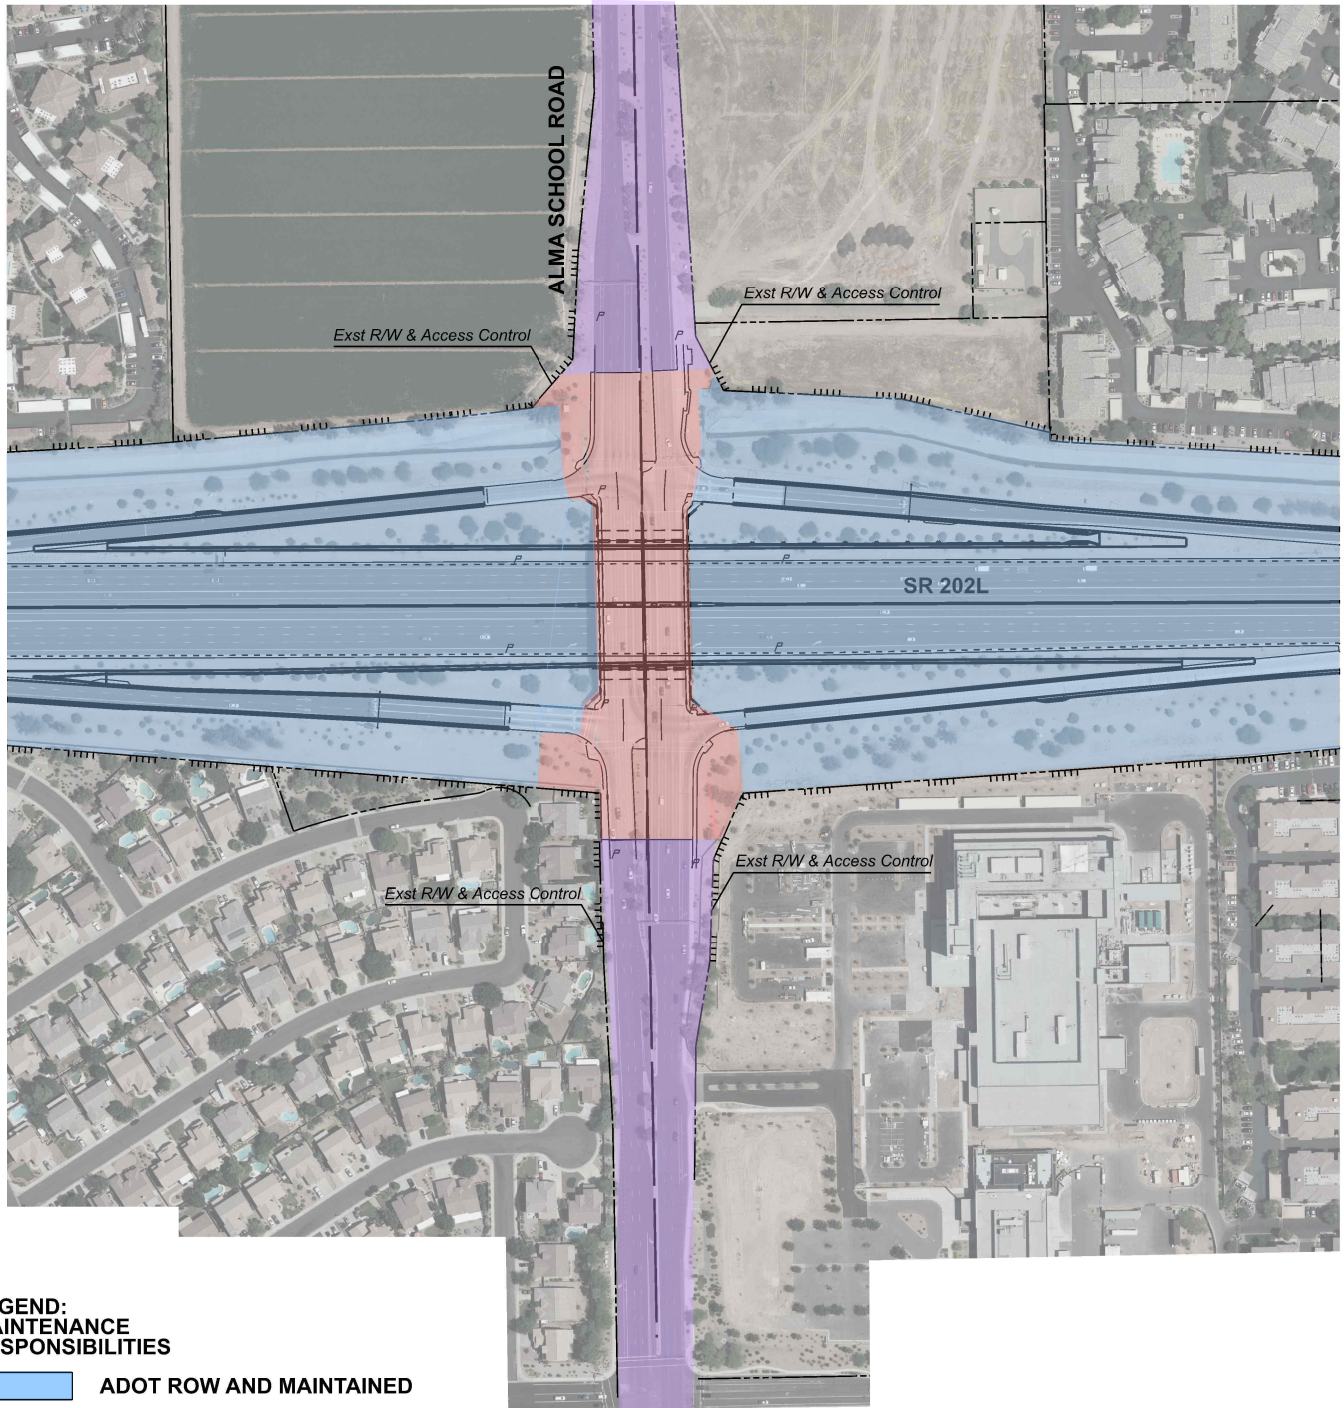


**LEGEND:
MAINTENANCE
RESPONSIBILITIES**

- ADOT ROW AND MAINTAINED
- ADOT ROW MAINTAINED BY CITY OF CHANDLER
- CITY OF CHANDLER ROW MAINTAINED BY CITY OF CHANDLER

NOTE: ADOT TO STRUCTURALLY MAINTAIN PCCP AND BRIDGE

501 N 44th St, Suite 300 Phoenix, AZ 85018-1505 Tel: 602.454-0402 Fax: 602.454-0505 www.aztec.us	NAME DATE DESIGN DN 1/22 DRAWN MC 1/22 CHECKED DN 1/22	ARIZONA DEPARTMENT OF TRANSPORTATION City of Chandler Intergovernmental Agreement No. _____	EXHIBIT C: MAINTENANCE LIMITS ROUTE 202L LOCATION SR202L and Alma School Road

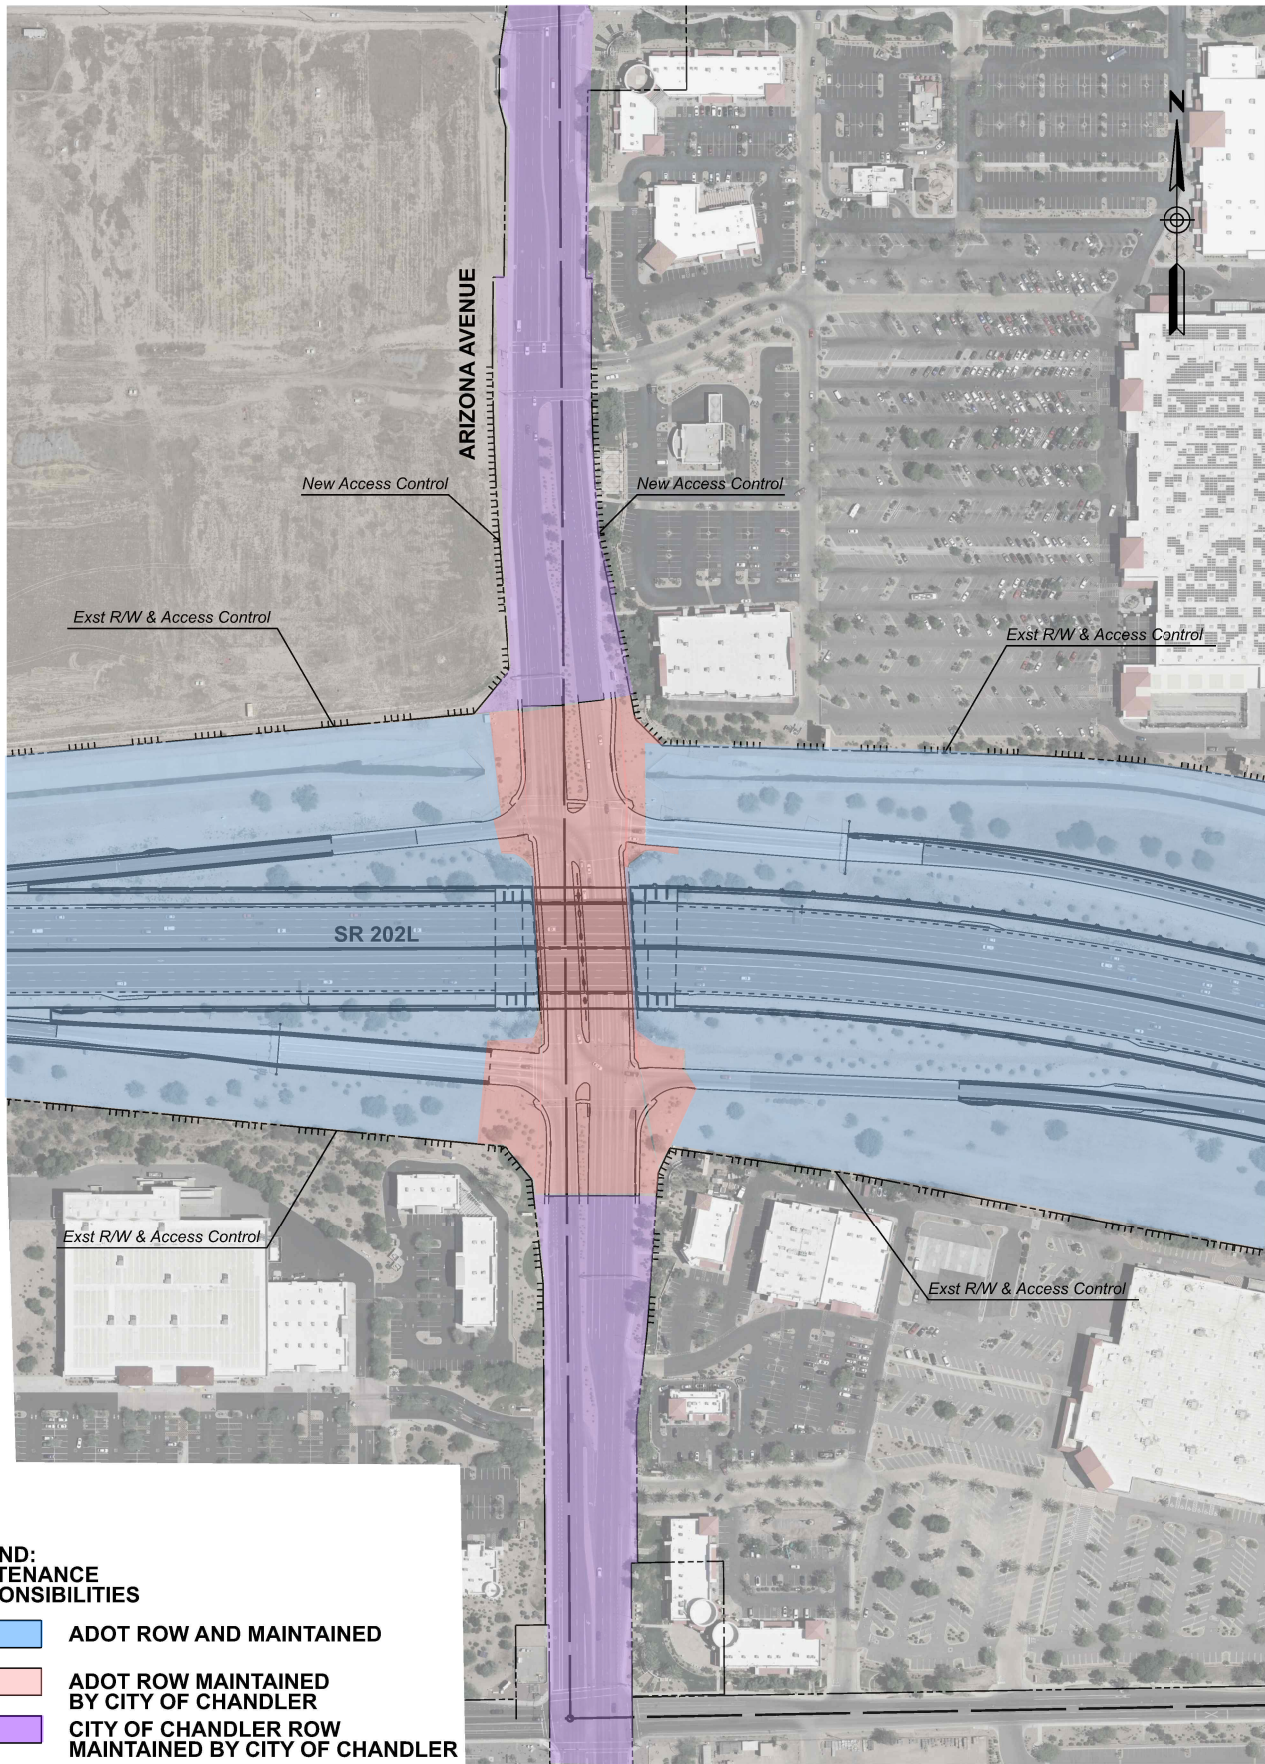

**LEGEND:
MAINTENANCE
RESPONSIBILITIES**

- ADOT ROW AND MAINTAINED
- ADOT ROW MAINTAINED BY CITY OF CHANDLER
- CITY OF CHANDLER ROW MAINTAINED BY CITY OF CHANDLER

NOTE: ADOT TO STRUCTUALLY MAINTAIN PCCP AND BRIDGE

	NAME	DATE
DESIGN	DN	1/22
DRAWN	MC	1/22
CHECKED	DN	1/22

ARIZONA DEPARTMENT OF TRANSPORTATION


City of Chandler
Intergovernmental Agreement No. ____

**EXHIBIT C:
MAINTENANCE LIMITS**

ROUTE
202L

LOCATION

SR202L and Arizona Avenue

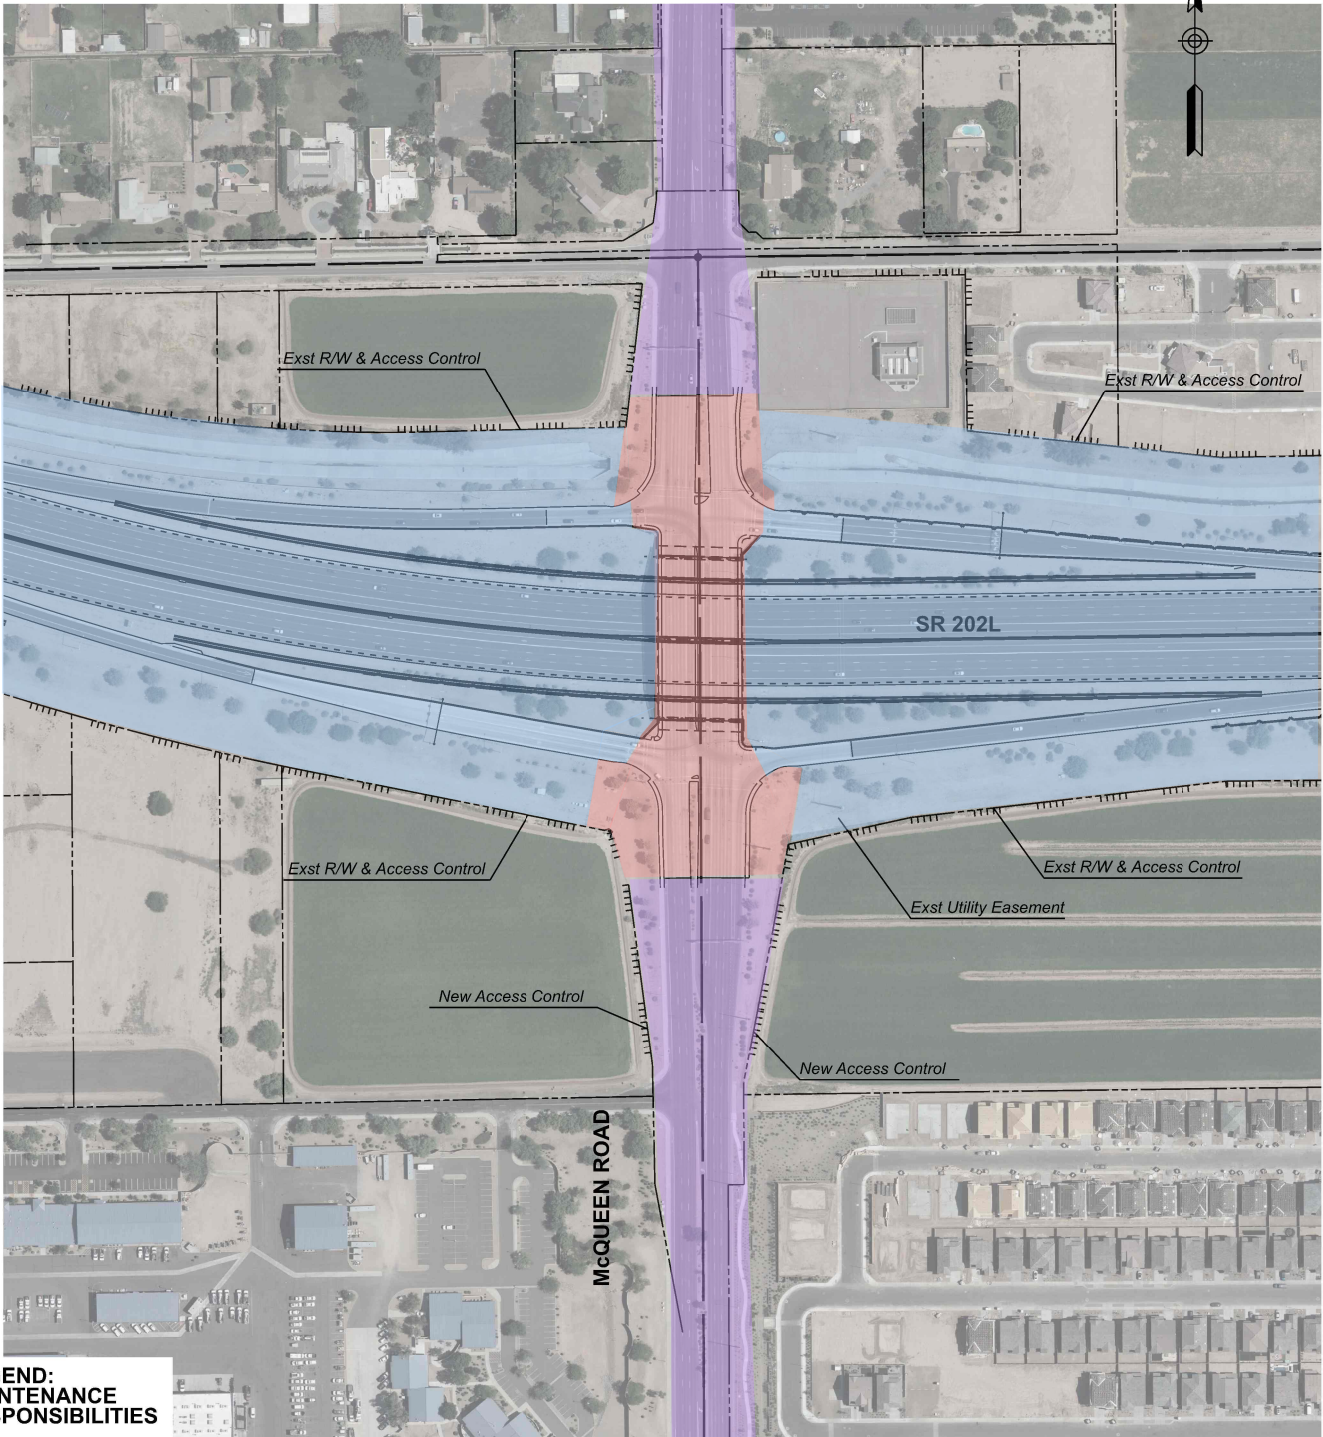


**LEGEND:
MAINTENANCE
RESPONSIBILITIES**

- ADOT ROW AND MAINTAINED
- ADOT ROW MAINTAINED BY CITY OF CHANDLER
- CITY OF CHANDLER ROW MAINTAINED BY CITY OF CHANDLER

NOTE: ADOT TO STRUCTURALLY MAINTAIN PCCP AND BRIDGE

500 N 44th St, Suite 300 Phoenix, AZ 85018-1505 Tel: 602.454-0402 Fax: 602.454-0403 www.aztec.us ARIZONA DEPARTMENT OF TRANSPORTATION City of Chandler Intergovernmental Agreement No. _____		EXHIBIT C: MAINTENANCE LIMITS ROUTE 202L LOCATION SR202L and McQueen Road	

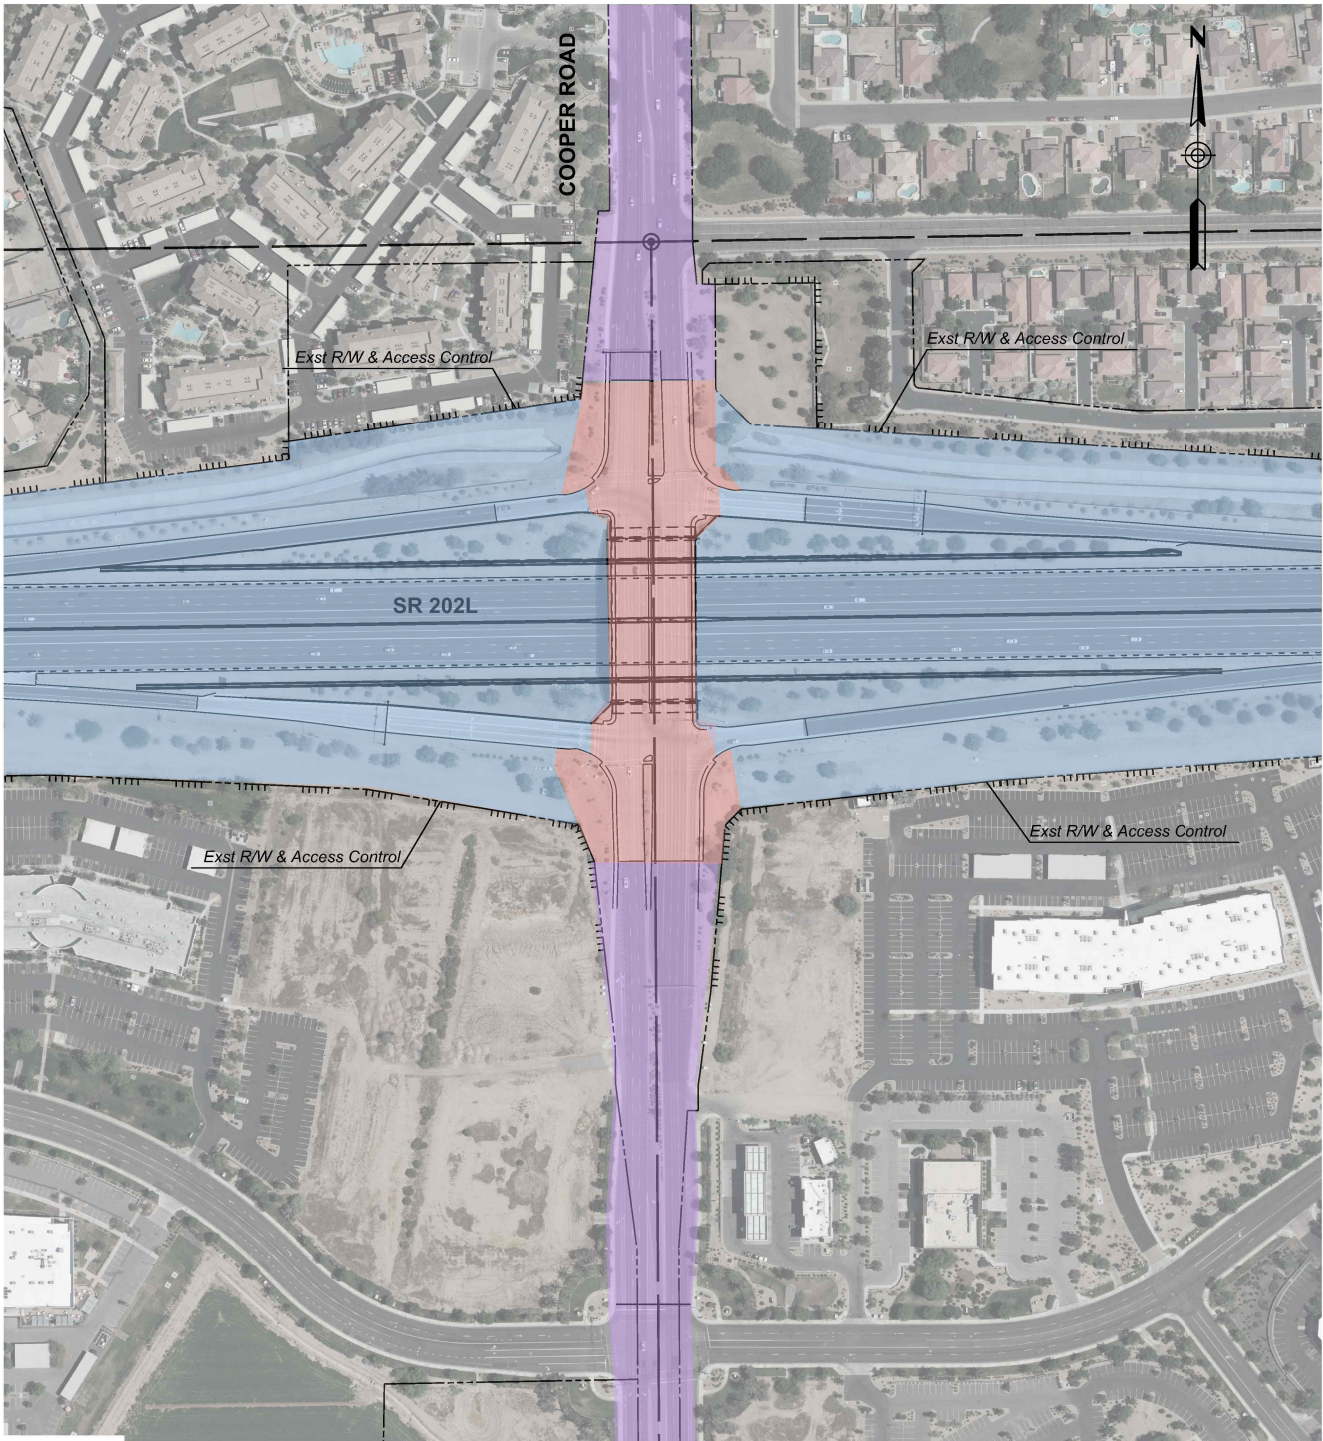


**LEGEND:
MAINTENANCE
RESPONSIBILITIES**

- ADOT ROW AND MAINTAINED
- ADOT ROW MAINTAINED BY CITY OF CHANDLER
- CITY OF CHANDLER ROW MAINTAINED BY CITY OF CHANDLER

NOTE: ADOT TO STRUCTURALLY MAINTAIN PCCP AND BRIDGE

		NAME		DATE		ARIZONA DEPARTMENT OF TRANSPORTATION		EXHIBIT C: MAINTENANCE LIMITS	
DESIGN		DN		1/22					
DRAWN		MC		1/22					
CHECKED		DN		1/22					
AZTEC				501 W 44th St, Suite 300 Phoenix, AZ 85008-0505 Tel: (602) 434-0402 Fax: (480) 491-5565 www.aztecltd.com		City of Chandler Intergovernmental Agreement No. _____		ROUTE 202L	
								LOCATION SR202L and Cooper Road	

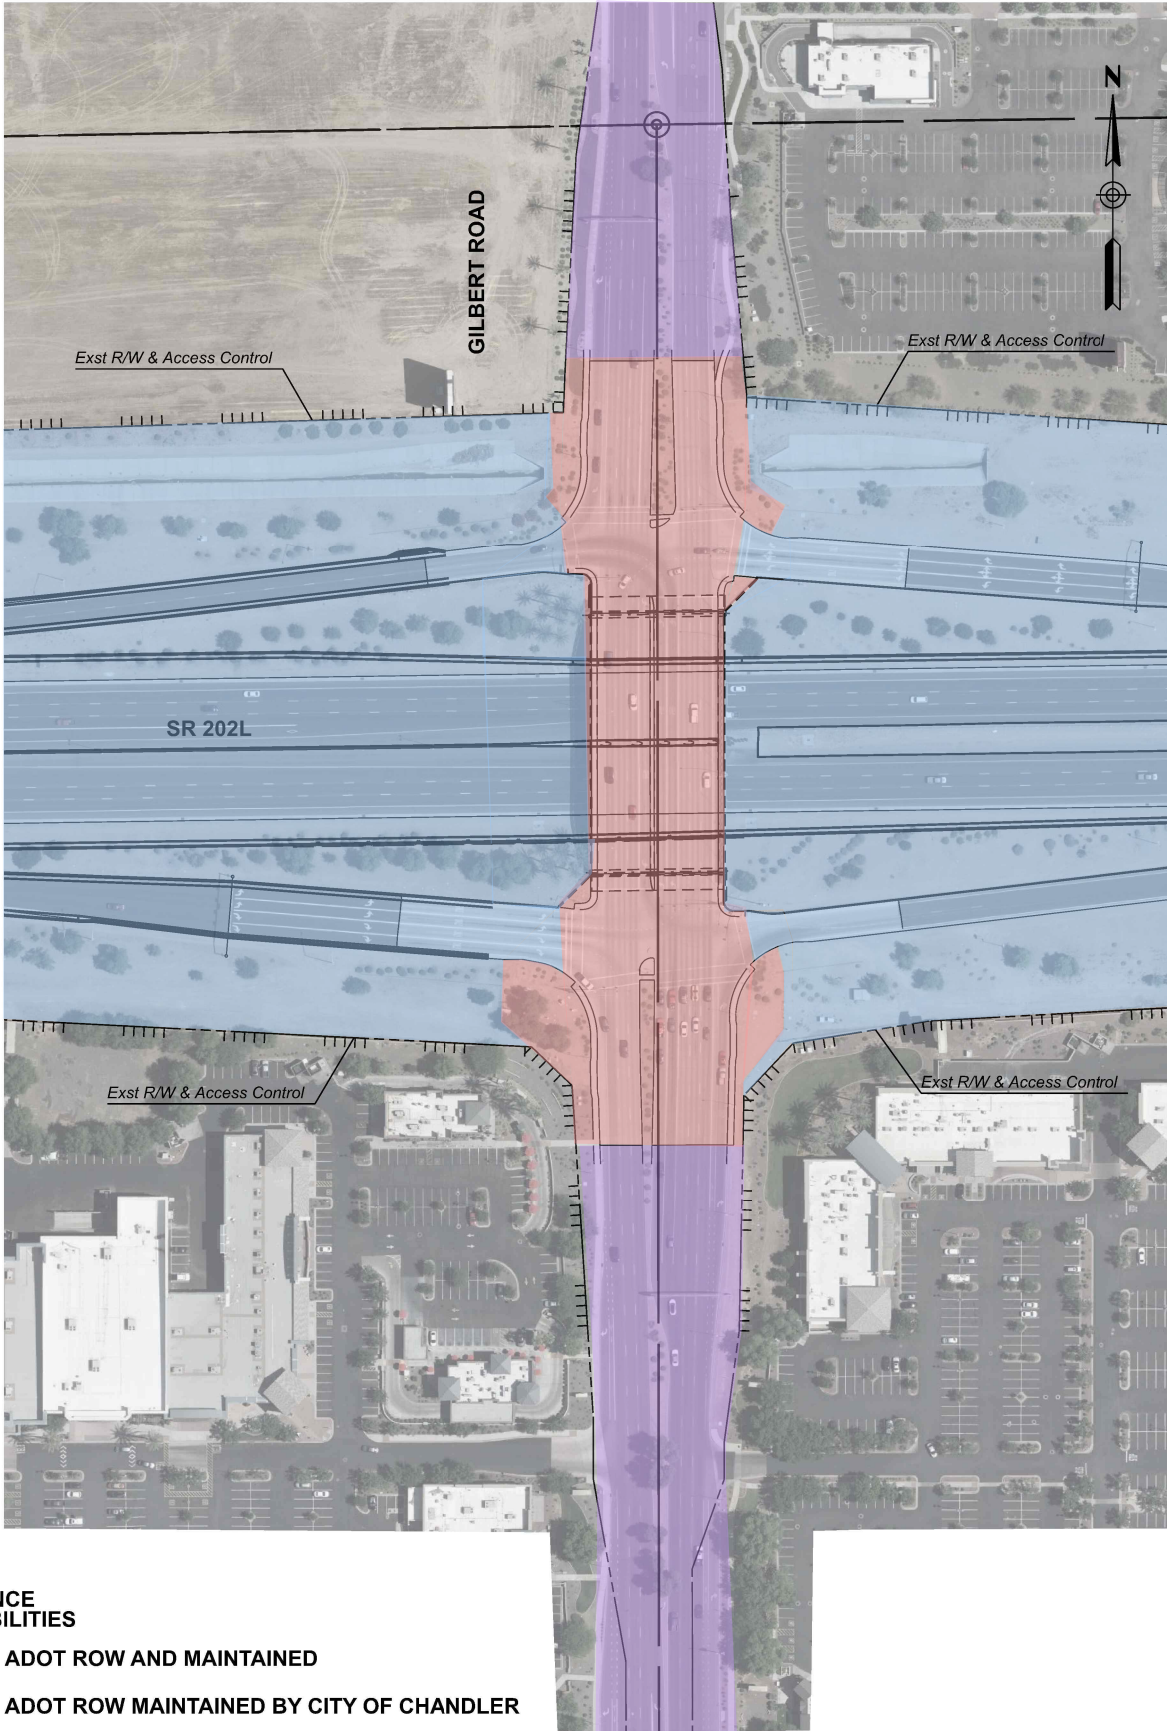

**LEGEND:
MAINTENANCE
RESPONSIBILITIES**

- ADOT ROW AND MAINTAINED
- ADOT ROW MAINTAINED BY CITY OF CHANDLER
- CITY OF CHANDLER ROW MAINTAINED BY CITY OF CHANDLER

NOTE: ADOT TO STRUCTURALLY MAINTAIN PCCP AND BRIDGE

	NAME	DATE
DESIGN	DN	1/22
DRAWN	MC	1/22
CHECKED	DN	1/22

ARIZONA DEPARTMENT OF TRANSPORTATION

City of Chandler
Intergovernmental Agreement No. _____

**EXHIBIT C:
MAINTENANCE LIMITS**

ROUTE
202L

LOCATION

SR202L and Gilbert Road