



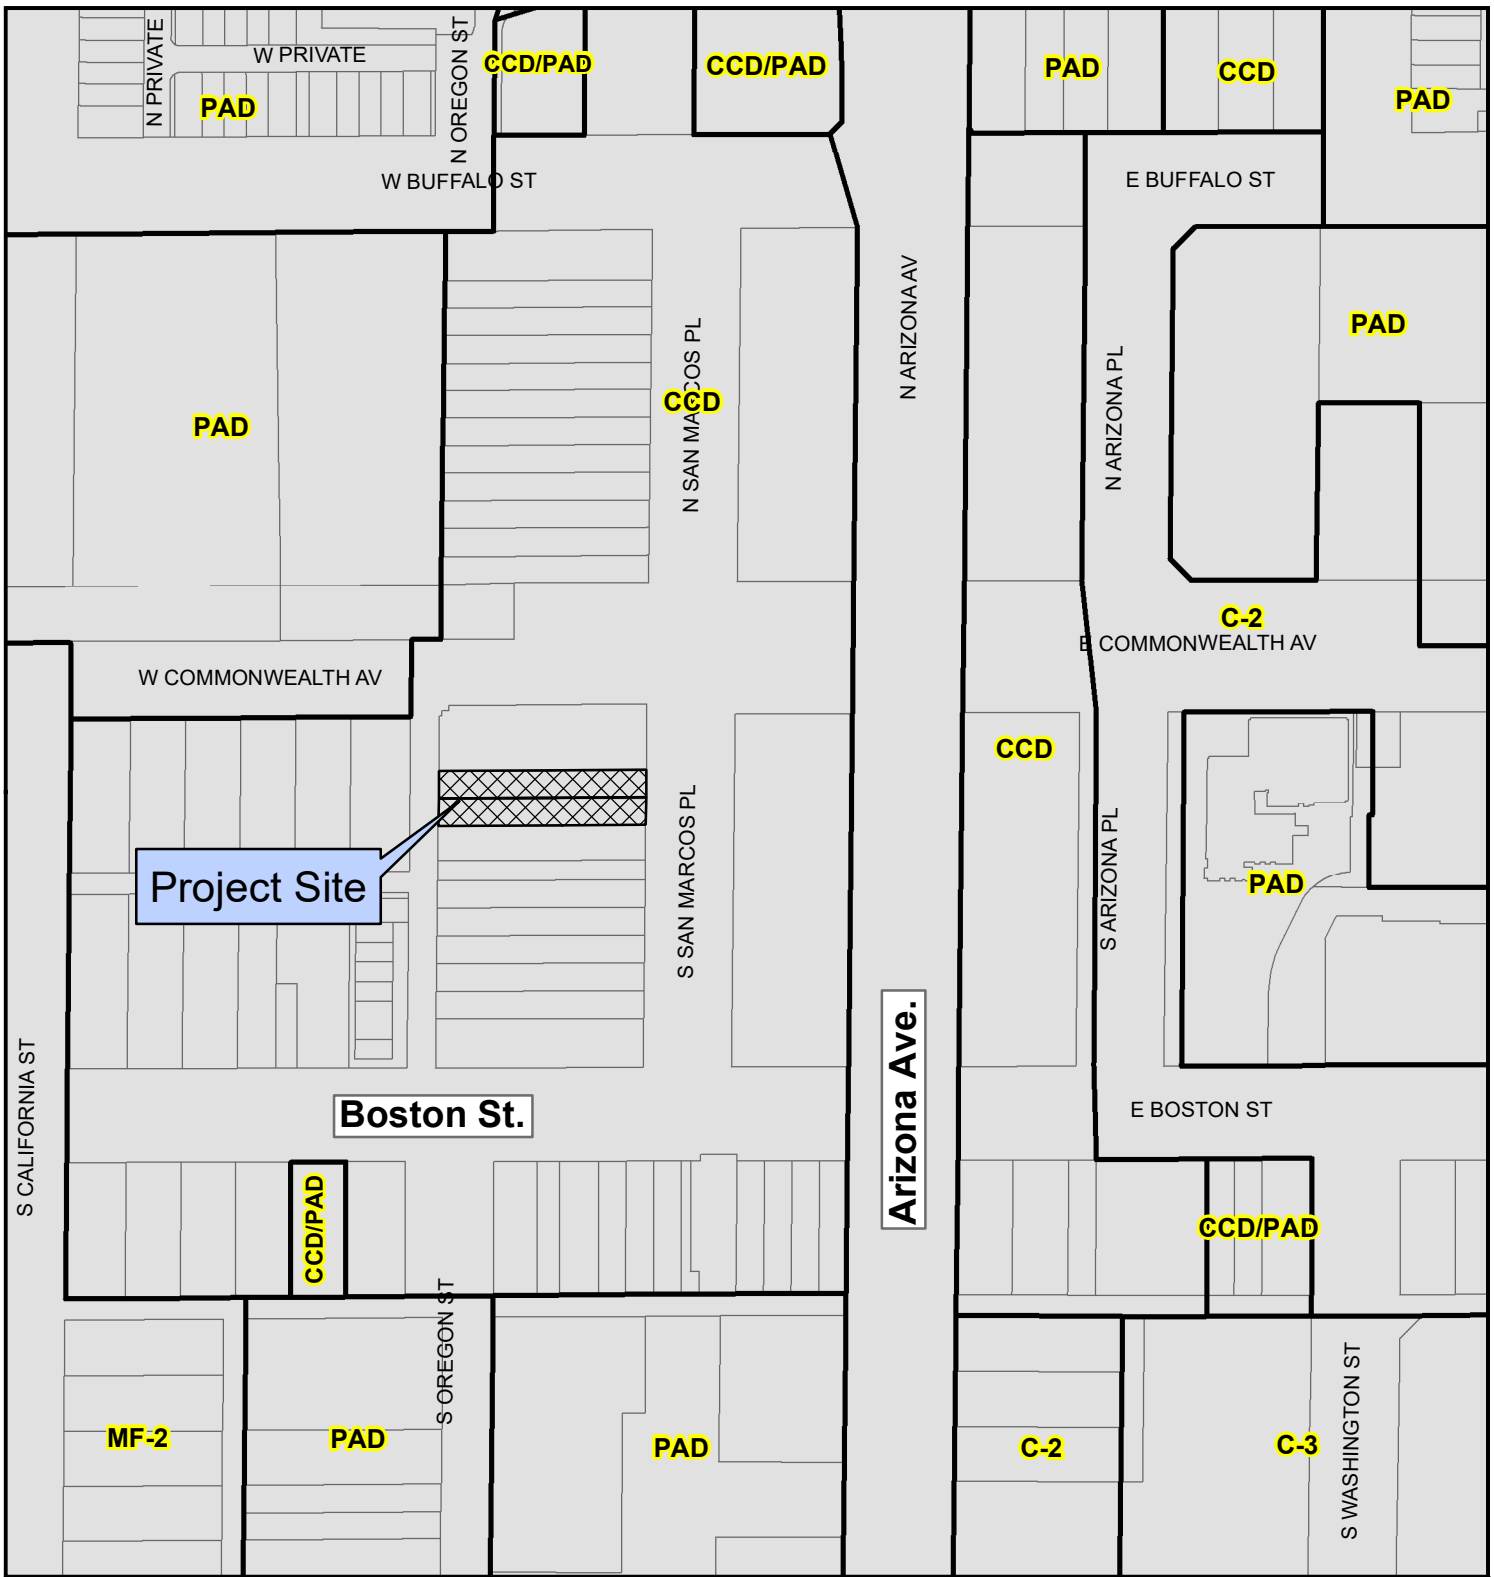

PLH21-0093 Celoni Hospitality LLC DBA Recreo

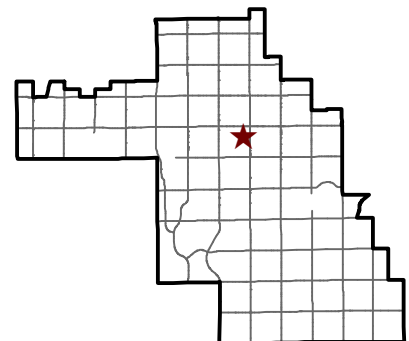

Proposed Project Details
 28 S. San Marcos Pl.
 Request to review new signage





PLH21-0093 Celoni Hospitality LLC DBA Recreo



Proposed Project Details
28 S. San Marcos Pl.
Request to review new signage



City of Chandler Planning Division
chandleraz.gov/planning
For more information visit:
<https://gis.chandleraz.gov/planning>

