





PLH22-0033 Maple House

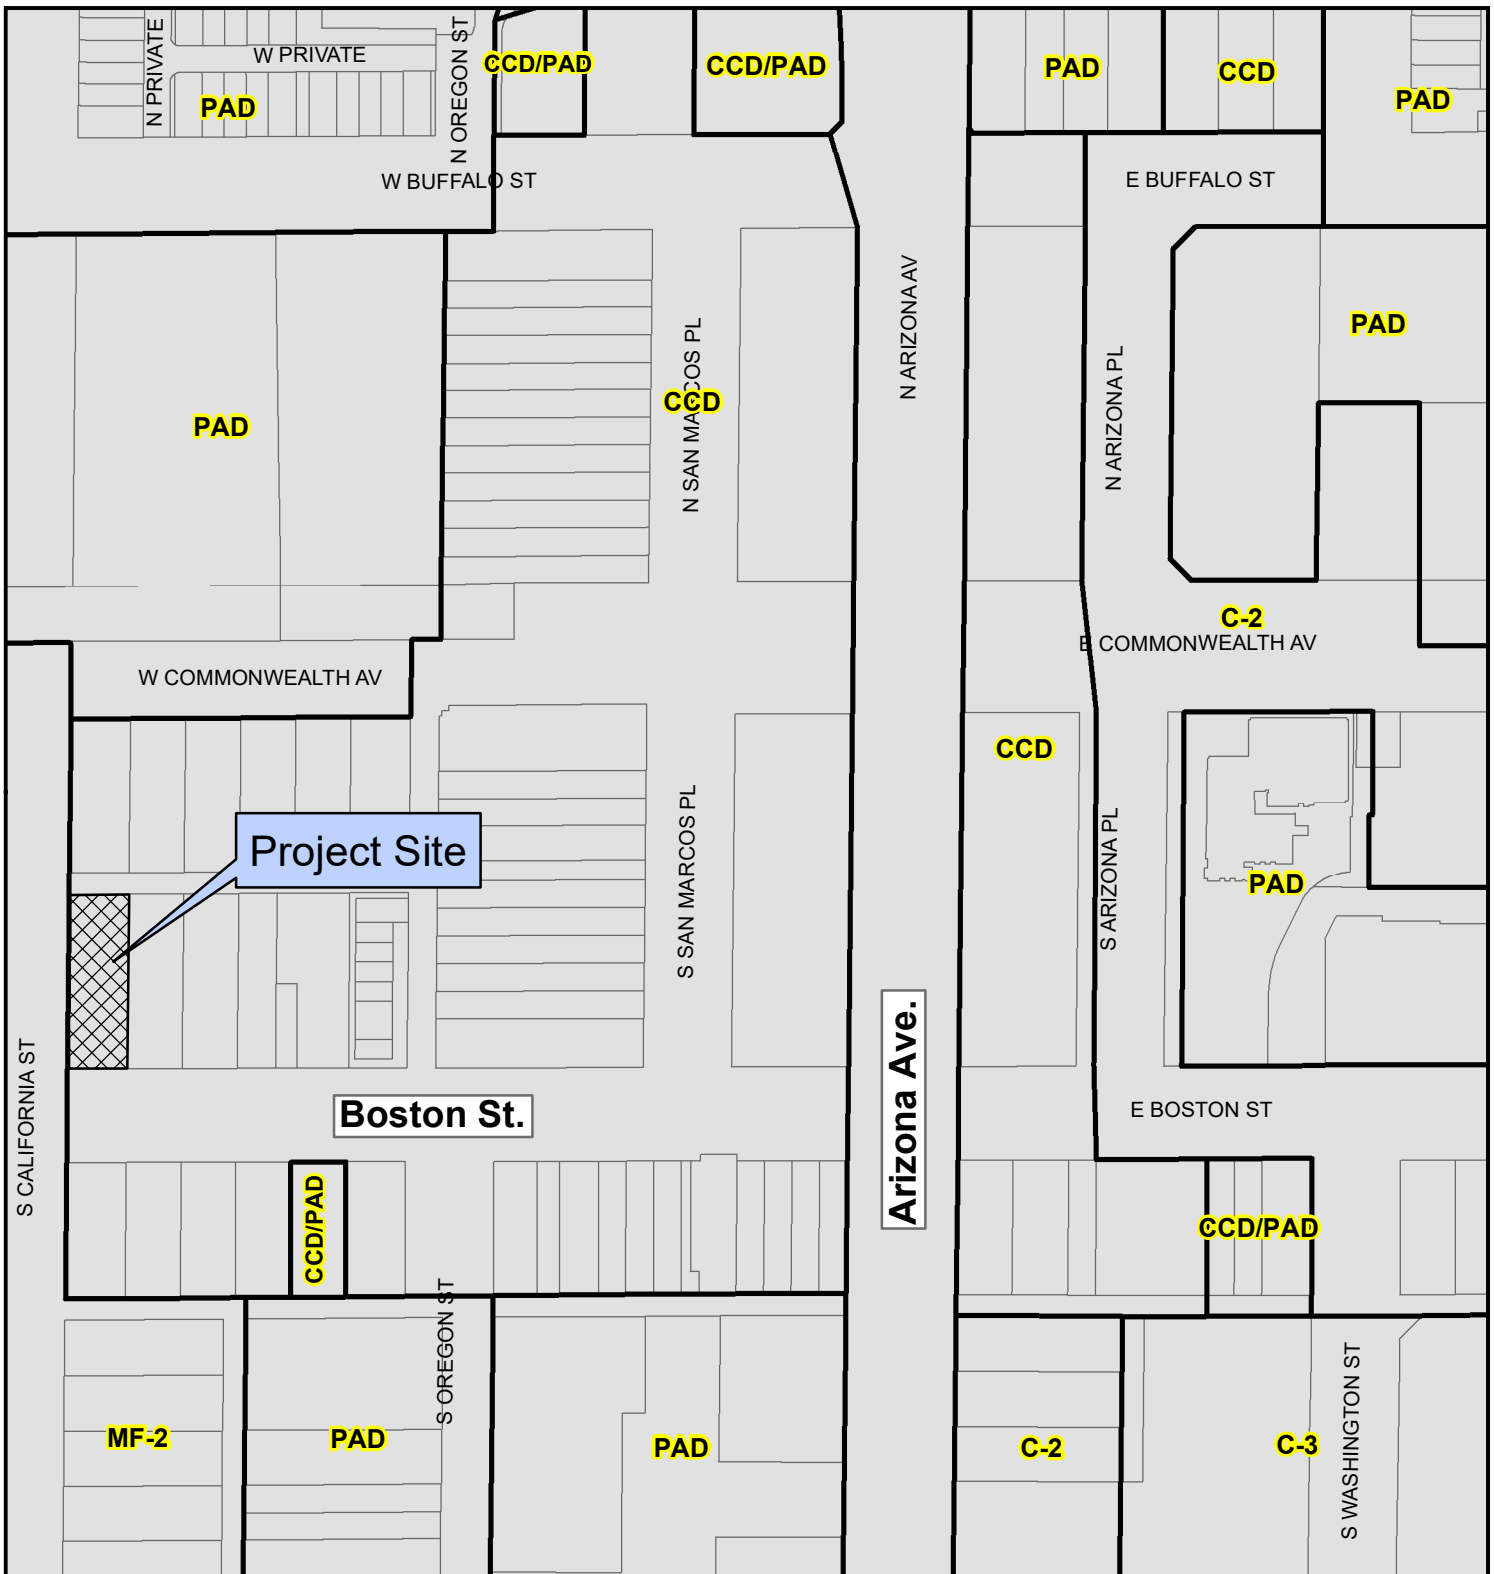

Proposed Project Details
 198 W. Boston St.
 Architectural plan review
 for a new commercial building



City of Chandler Planning Division
chandleraz.gov/planning
 For more information visit:
<https://gis.chandleraz.gov/planning>

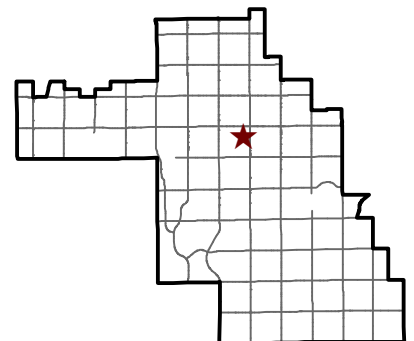



PLH22-0033 Maple House



Proposed Project Details
 198 W. Boston St.
 Architectural plan review
 for a new commercial building



City of Chandler Planning Division
chandleraz.gov/planning
 For more information visit:
<https://gis.chandleraz.gov/planning>

