


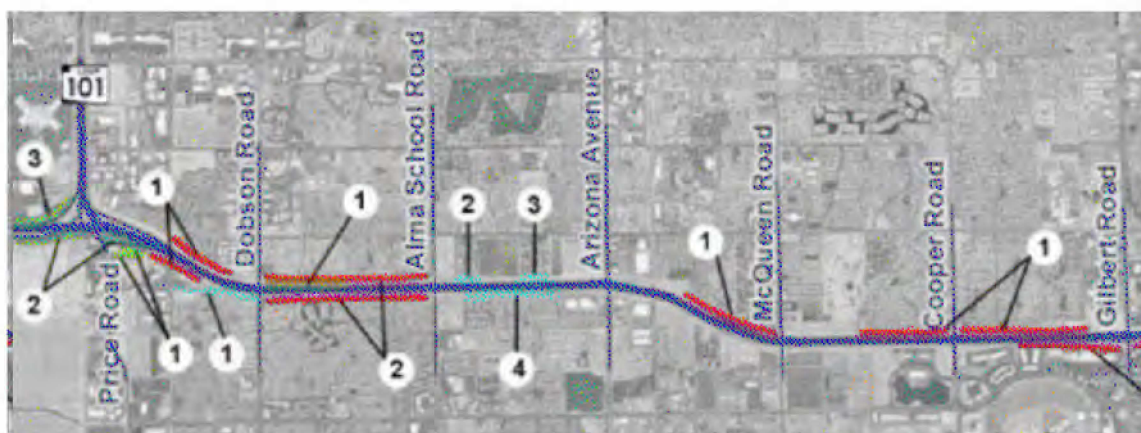

Locations	Paint Accents on Bridge/Wall/Structure (1), (2), (4)	Bridge Abutment (1)	Paint Accent on Bridge Pier (1)	Paint Bridge Graphics (1)	Pedestrian Barrier (1)	Paint Chain Link Fence (1), (3)	Notes
SR 101L and SR 202L System TI, and Price Rd TI	X	X	X	X	X	X	All the bridges in both TIs, about 9 or 10 bridges from south of Frye
Small walls in the TI	X						Paint metal pipe rail on top of short walls
Wall along SB to WB ramp between TI and Dobson	X						In the SE quadrant of the system TI near Dobson
Slump block wall along WB to NB ramp	X						
Dobson Rd TI	X	X	X	X	X	X	Include wall in SWC of Bridge and metal rail on top
Small wall in SEC of TI along Dobson Rd	X						Paint the metal rail on the short wall on east side of Dobson
Wall between Dobson and Alma School, north side	X						Wall is between freeway and the canal, Dobson to 1/2 mile east
Alma School Rd TI	X	X	X	X	X	X	
Wall between Alma School and AZ Ave	X						Paint the slump block walls on north and south sides
Arizona Ave TI	X	X	X	X	X	X	Paint the stub walls in each quadrant and abutment walls along AZ Ave
UPRR bridge					X	X	Three bridges: Include the metal pipe rails
Wall between UPRR and McQueen, north side	X						
Future DHOV Bridge at Hamilton	X	X	X	X	X	X	This is a future bridge to be constructed with the project.
McQueen Rd TI	X	X	X	X	X	X	Include metal railings on each quadrant of the bridge
Consolidated Canal Bridge	X	X		X		X	Accent paint under the bridge along the canal, include retaining walls
Wall between Canal Bridge and Cooper, north side	X						
Cooper Rd TI	X	X	X	X	X	X	Include metal railings on each quadrant of the bridge
Wall between Cooper and Gilbert, north side	X						
Gilbert Rd TI	X	X	X	X	X	X	Include metal railings on each quadrant of the bridge

Include base painting of all structures along the corridor: bridges, walls, bridge railings, etc.

- (1) All colors will be repainted the same color as the original paint colors.
- (2) The slump block wall painting will be generally the same color as the existing wall
- (3) Chain link access control fencing, all the existing painted fencing will be repainted
- (4) Along the top of a number of walls there is a metal pipe railing that also needs to be painted

NAME	DATE
DESIGN	DN
DRAWN	MC
CHECKED	DN



ARIZONA DEPARTMENT OF TRANSPORTATION

City of Chandler
Intergovernmental Agreement No. ____


EXHIBIT A: CITY REQUESTED AESTHETIC FEATURES

PROJECT
202L

LOCATION

SR202L - SR101L to Gilbert Road

Item No.	Item Description	Unit	Quantity	Price	Amount
	SR101 Bridges/Ramps - Paint Accents	SF	26,356	\$2.00	\$52,712.44
	SR101 Bridges/Ramps - Paint Railing/Fence	LF	1,250	\$2.00	\$2,500.00
	Price Road TI - Paint Accents	SF	2,718	\$2.00	\$5,436.69
	Price Road TI - Paint Railing/Fence	LF	760	\$2.00	\$1,520.00
	Dobson to Price - Paint Accents	SF	2,733	\$2.00	\$5,466.67
	Dobson Road TI - Paint Accents	SF	3,334	\$2.00	\$6,668.03
	Dobson Road TI - Paint Railing/Fence	LF	650	\$2.00	\$1,300.00
	Dobson to Alma School - Paint Accents	SF	3,200	\$2.00	\$6,400.01
	Alma School TI - Paint Accents	SF	1,939	\$2.00	\$3,878.62
	Alma School TI - Paint Railing/Fence	LF	760	\$2.00	\$1,520.00
	Arizona Ave to McQueen - Paint Accents	SF	4,000	\$2.00	\$8,000.01
	McQueen TI - Paint Accents	SF	2,298	\$2.00	\$4,596.62
	McQueen TI - Paint Railing/Fence	LF	760	\$2.00	\$1,520.00
	McQueen to Cooper - Paint Accents	SF	3,500	\$2.00	\$7,000.01
	Cooper Road TI - Paint Accents	SF	3,270	\$2.00	\$6,540.62
	Copper Road TI - Paint Railing/Fence	LF	760	\$2.00	\$1,520.00
	Cooper Road to Gilbert - Paint Accents	SF	4,000	\$2.00	\$8,000.01
	Gilbert Road TI - Paint Accents	SF	2,713	\$2.00	\$5,426.61
	Gilbert Road TI - Paint Railing/Fence	LF	710	\$2.00	\$1,420.00
6100021	PAINT STRUCTURE (ACCENT COLOR ONLY - WALLS, BRIDGES, AND FENCES)	L.SUM			\$131,426.34
9010001	MOBILIZATION	L.SUM	1	\$11,000.00	\$11,000.00
9240170	CONTRACTOR QUALITY CONTROL	L.SUM	1	\$1,000.00	\$1,000.00
9250001	CONSTRUCTION SURVEYING AND LAYOUT	L.SUM	1	\$2,000.00	\$2,000.00
				SUBTOTAL	\$145,426.34
				SUBTOTAL	\$145,426.34
				10% UNIDENTIFIED ITEMS	\$14,542.63
				TOTAL	\$160,000.00
				CONSTRUCTION ENGINEERING (9.0%)	\$14,400.00
				CONSTRUCTION POST DESIGN SERVICES (1.0%)	\$1,600.00
				CONSTRUCTION CONTINGENCY (5.0%)	\$8,000.00
				ICAP (10.50%)	\$19,300.00
				LABOR AND MATERIAL INFLATION (4.5%)	\$0.00
				PROJECT TOTAL	\$203,300.00

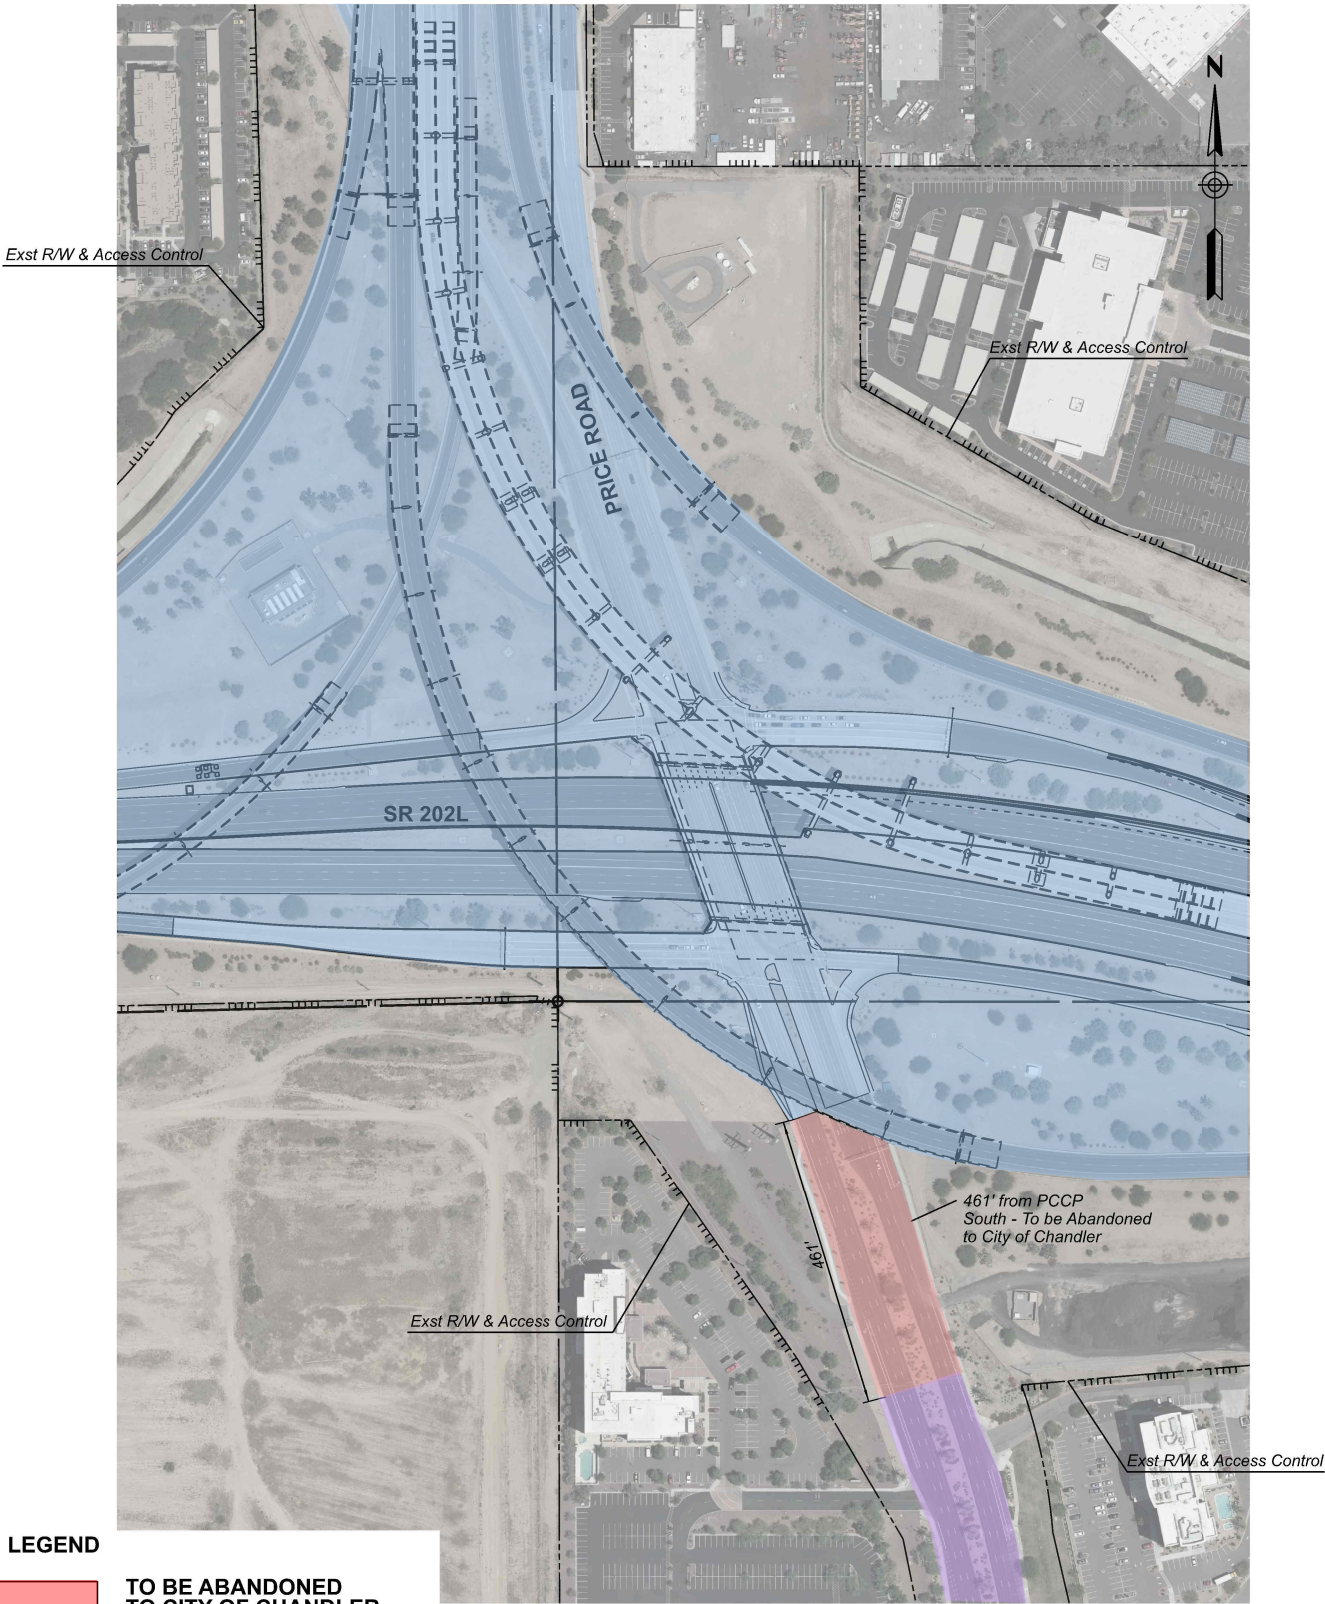

LEGEND

- TO BE ABANDONED TO CITY OF CHANDLER
- ADOT
- CITY OF CHANDLER
- ADOT ACCESS CONTROL

NOTE: ADOT TO MAINTAIN ALL EXISTING ACCESS CONTROL

	NAME	DATE
DESIGN	DN	1/22
DRAWN	MC	1/22
CHECKED	DN	1/22

AZTEC


501 N 44th St, Suite 300
Phoenix, AZ 85018-1503
Tel: 602.454-0402
Fax: 602.454-0403
www.aztec.us


ARIZONA DEPARTMENT OF TRANSPORTATION

City of Chandler
Intergovernmental Agreement No. _____



EXHIBIT B: ROW ABANDONMENT & ACCESS CONTROL	
ROUTE 202L	LOCATION SR202L and Price Road

© 2021 Microsoft Corporation © 2021 Maxar © 2021 CNES © 2021 Distribution Airbus DS

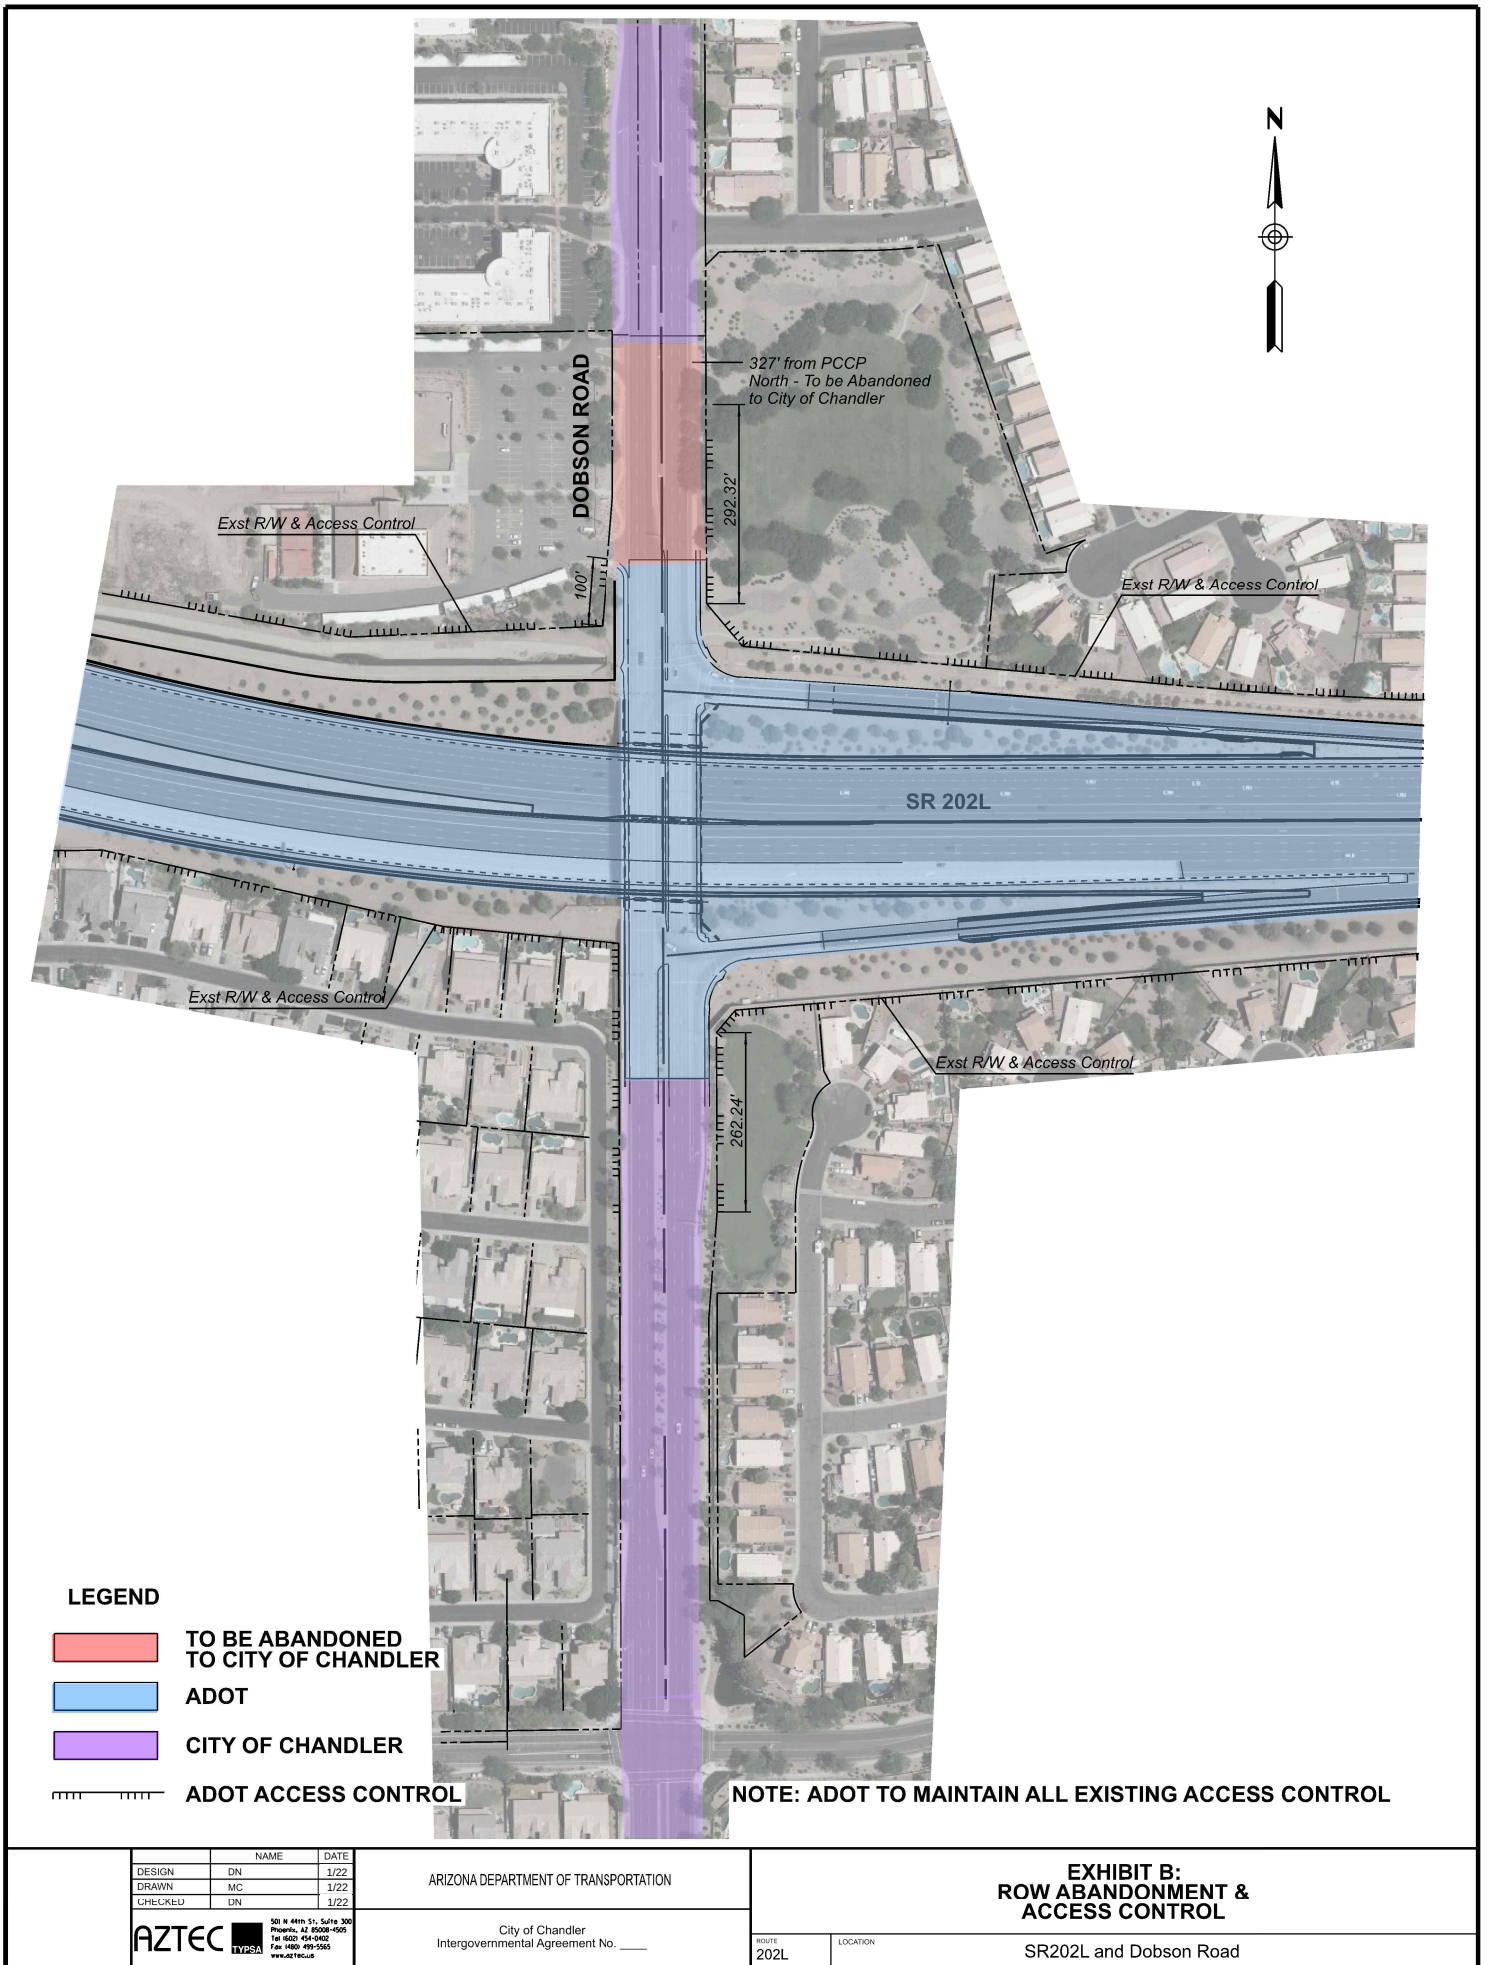

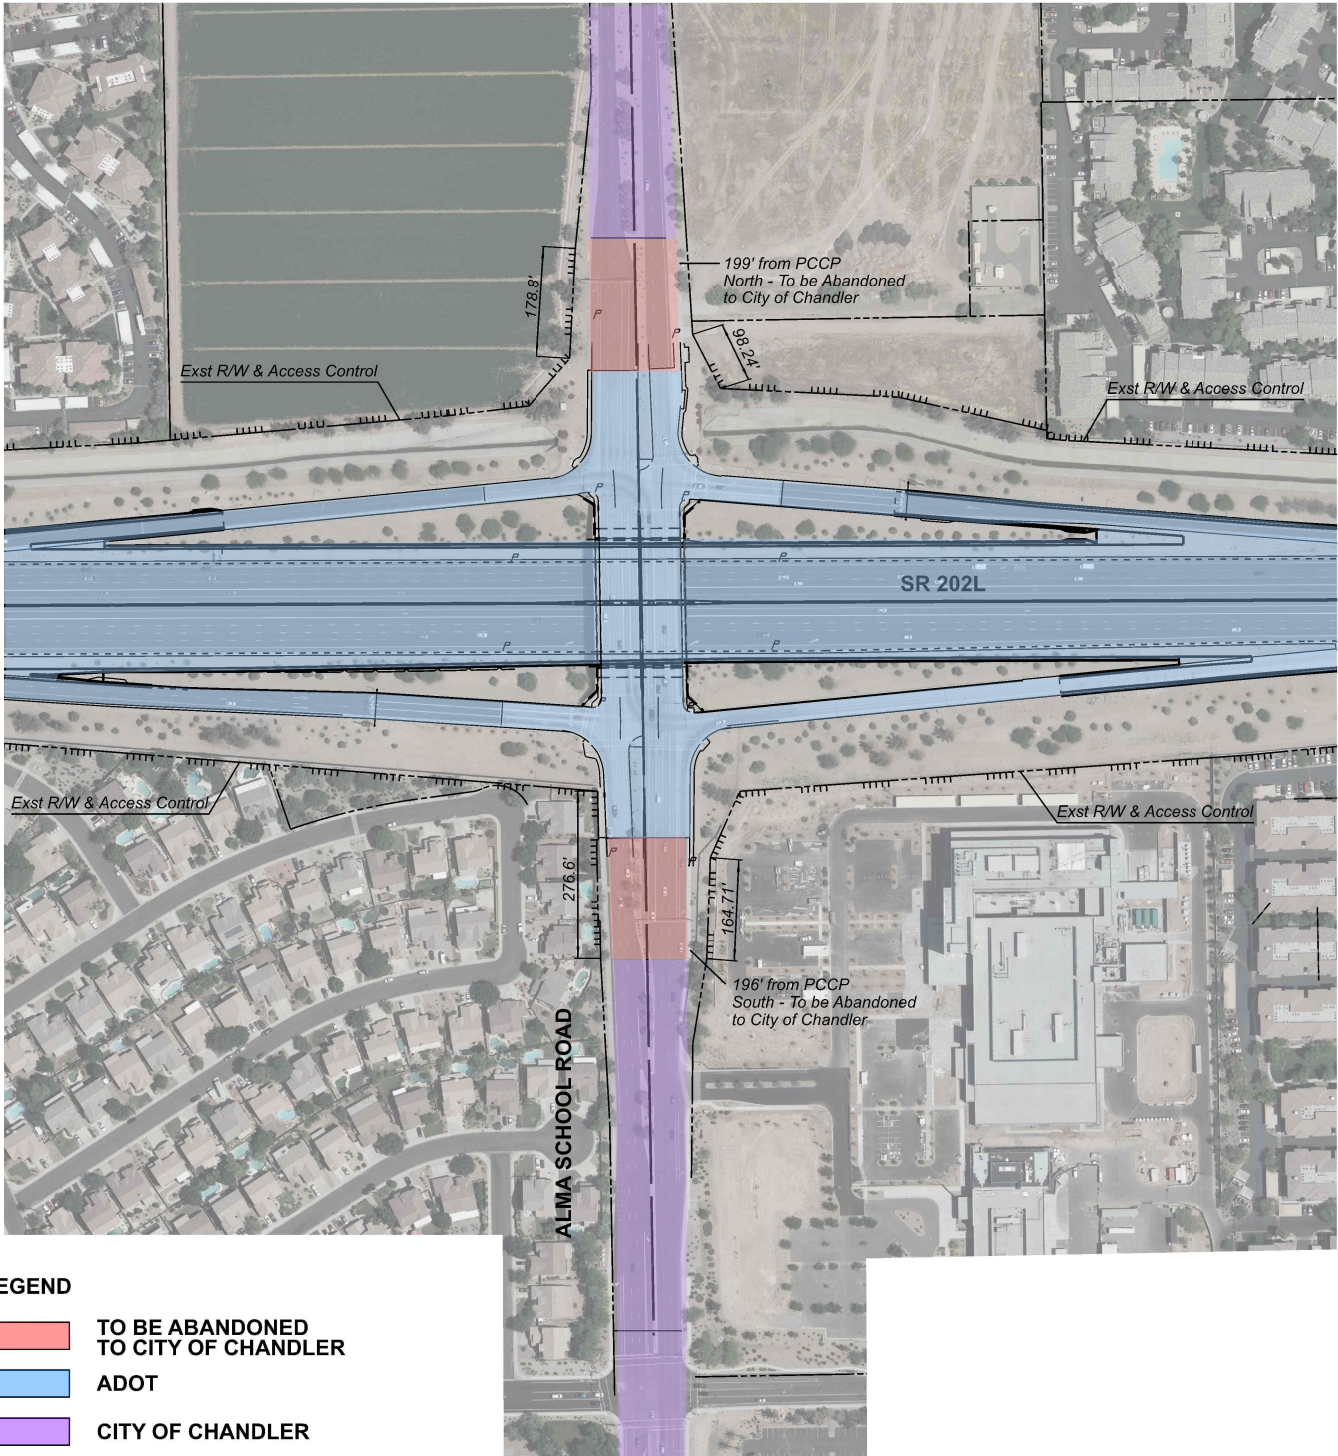

LEGEND

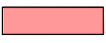 -  **TO BE ABANDONED TO CITY OF CHANDLER**
-  **ADOT**
-  **CITY OF CHANDLER**
-  **ADOT ACCESS CONTROL**

NOTE: ADOT TO MAINTAIN ALL EXISTING ACCESS CONTROL

	NAME	DATE
DESIGN	DN	1/22
DRAWN	MC	1/22
CHECKED	DN	1/22


AZTEC  501 N 44th St, Suite 300
Phoenix, AZ 85018-1505
Tel 602 454-0402 Fax 602 454-0405
www.aztecus.com

ARIZONA DEPARTMENT OF TRANSPORTATION

City of Chandler
Intergovernmental Agreement No. _____

**EXHIBIT B:
ROW ABANDONMENT &
ACCESS CONTROL**

ROUTE 202L LOCATION SR202L and Alma School Road

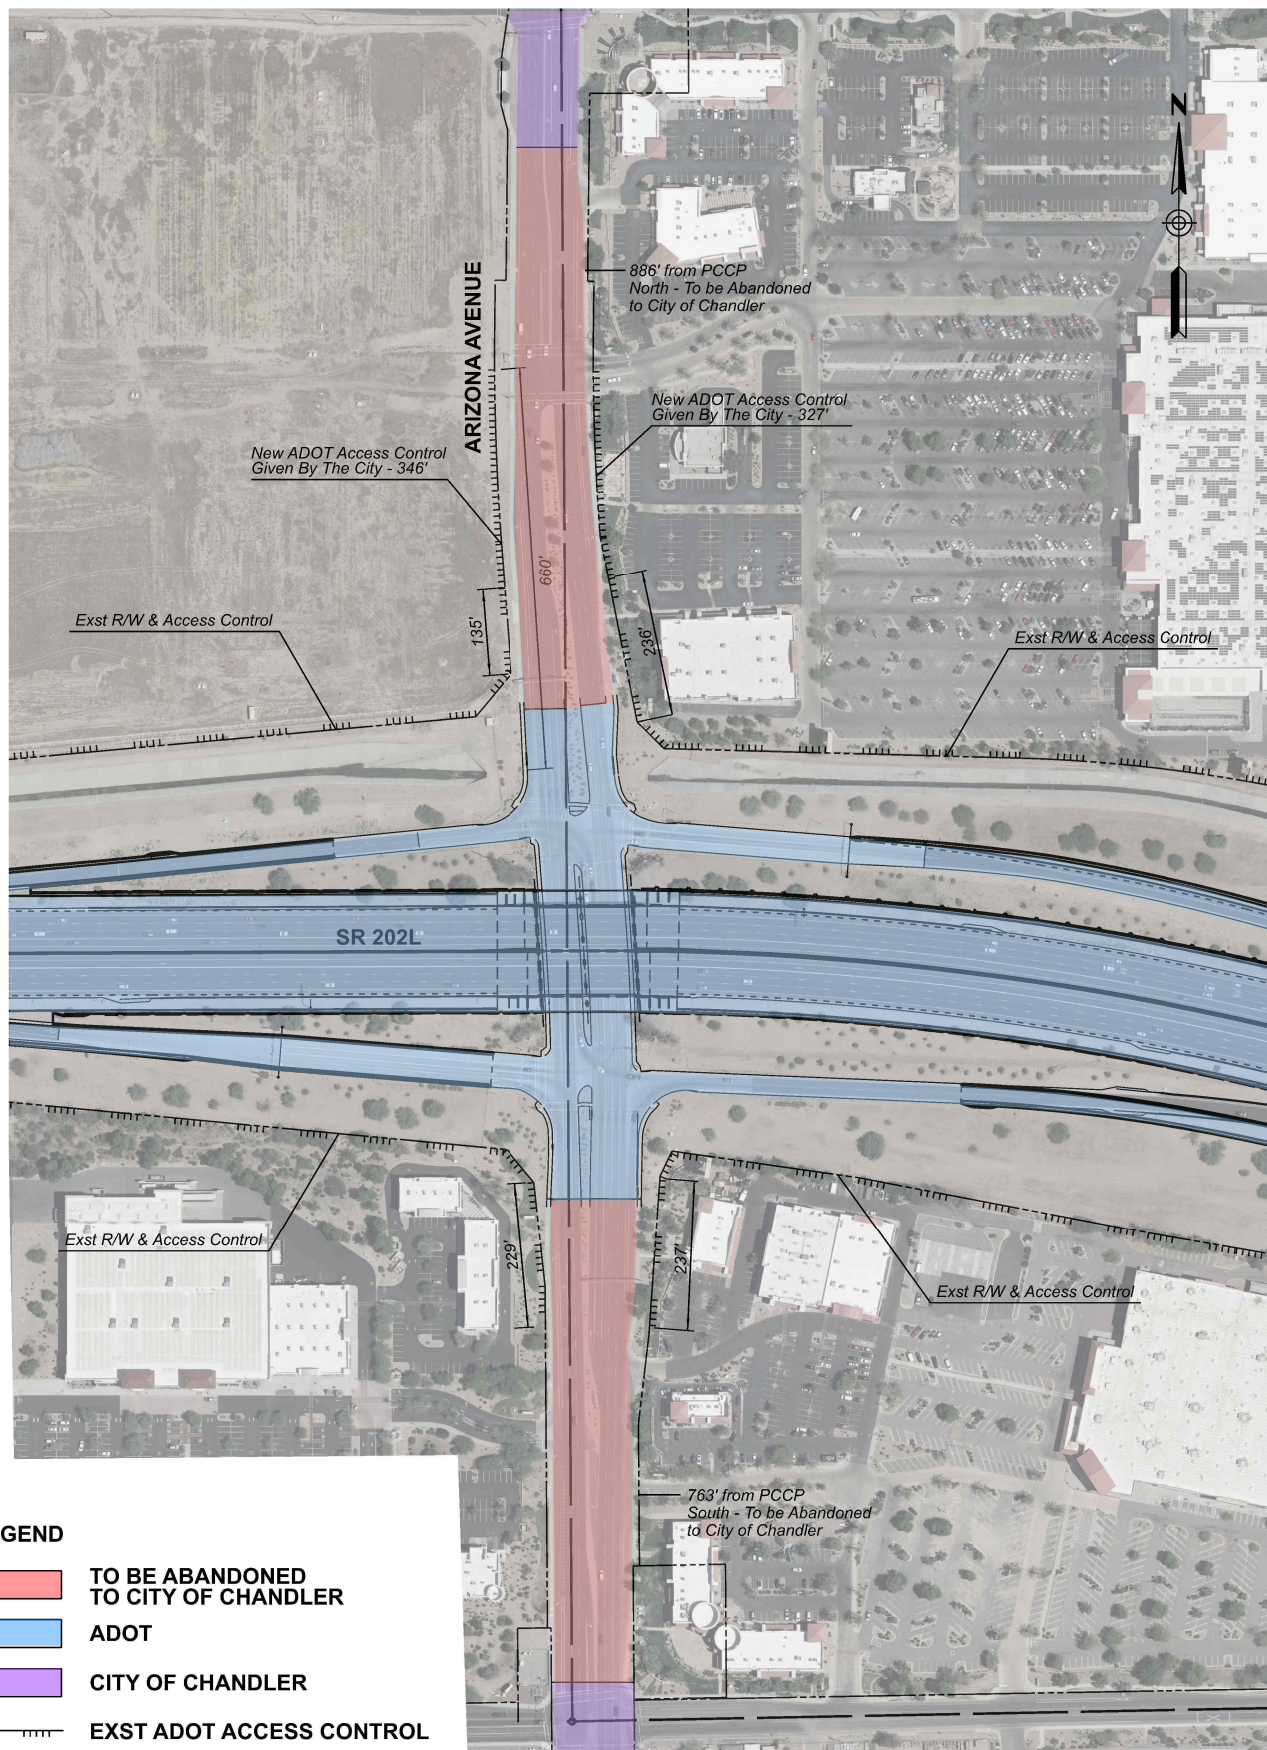

LEGEND

- TO BE ABANDONED TO CITY OF CHANDLER**
- ADOT**
- CITY OF CHANDLER**
- EXST ADOT ACCESS CONTROL**
- NEW ADOT ACCESS CONTROL**

NOTE: ADOT TO MAINTAIN ALL EXISTING ACCESS CONTROL

	NAME	DATE
DESIGN	DN	1/22
DRAWN	MC	1/22
CHECKED	DN	1/22

AZTEC 501 N 44th St, Suite 300
Phoenix, AZ 85018-5503
Tel: 602-454-0402 Fax: 602-454-0505
www.aztec.us


ARIZONA DEPARTMENT OF TRANSPORTATION

City of Chandler
Intergovernmental Agreement No. _____


**EXHIBIT B:
ROW ABANDONMENT &
ACCESS CONTROL**

ROUTE 202L LOCATION

SR202L and Arizona Avenue

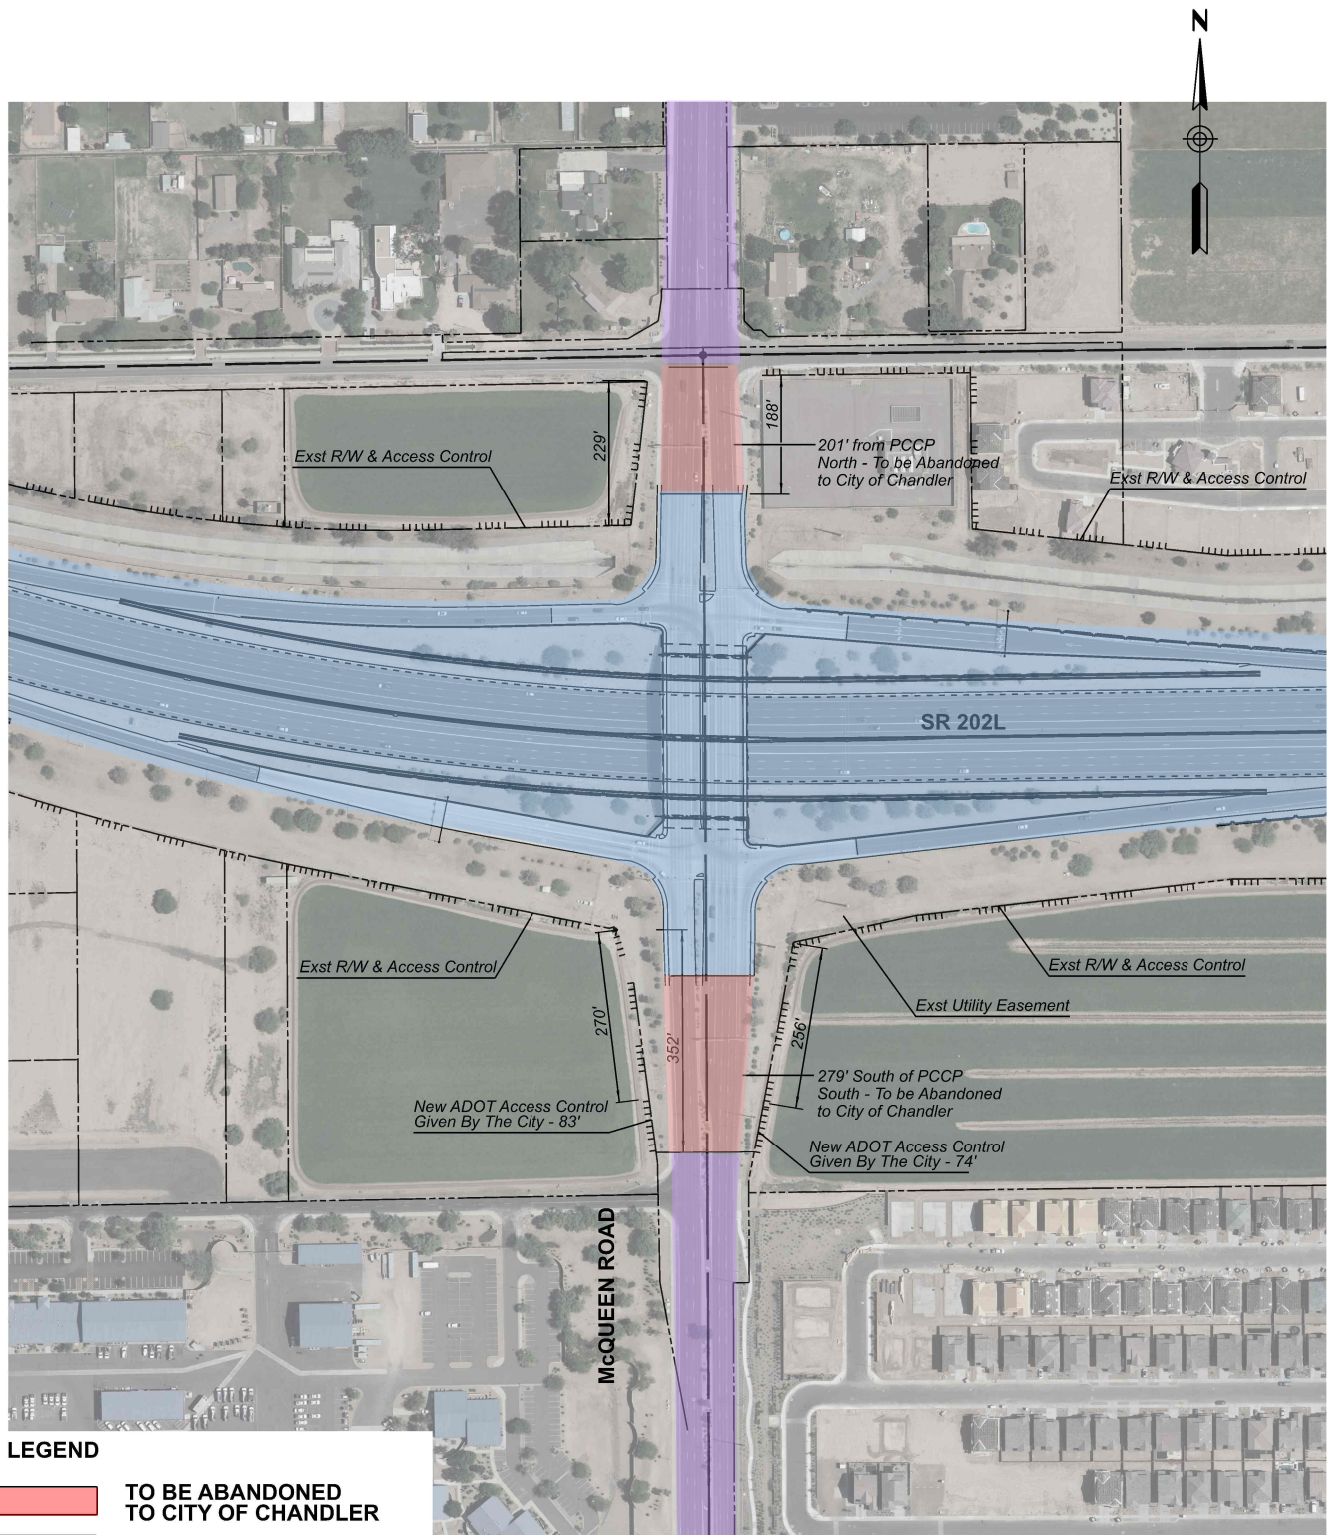

<table> <tr> <th>DESIGN</th><th>DN</th><th>NAME</th><th>DATE</th></tr> <tr> <td>DRAWN</td><td>MC</td><td></td><td>1/22</td></tr> <tr> <td>CHECKED</td><td>DN</td><td></td><td>1/22</td></tr> </table>	DESIGN	DN	NAME	DATE	DRAWN	MC		1/22	CHECKED	DN		1/22	ARIZONA DEPARTMENT OF TRANSPORTATION City of Chandler Intergovernmental Agreement No. ____	EXHIBIT B: ROW ABANDONMENT & ACCESS CONTROL	
DESIGN	DN	NAME	DATE												
DRAWN	MC		1/22												
CHECKED	DN		1/22												
AZTEC 501 N 44th St, Suite 300 Phoenix, AZ 85018-1500 Tel 602 454-0402 Fax 602 454-0403 www.aztec.us		ROUTE 202L	LOCATION SR202L and McQueen Road												

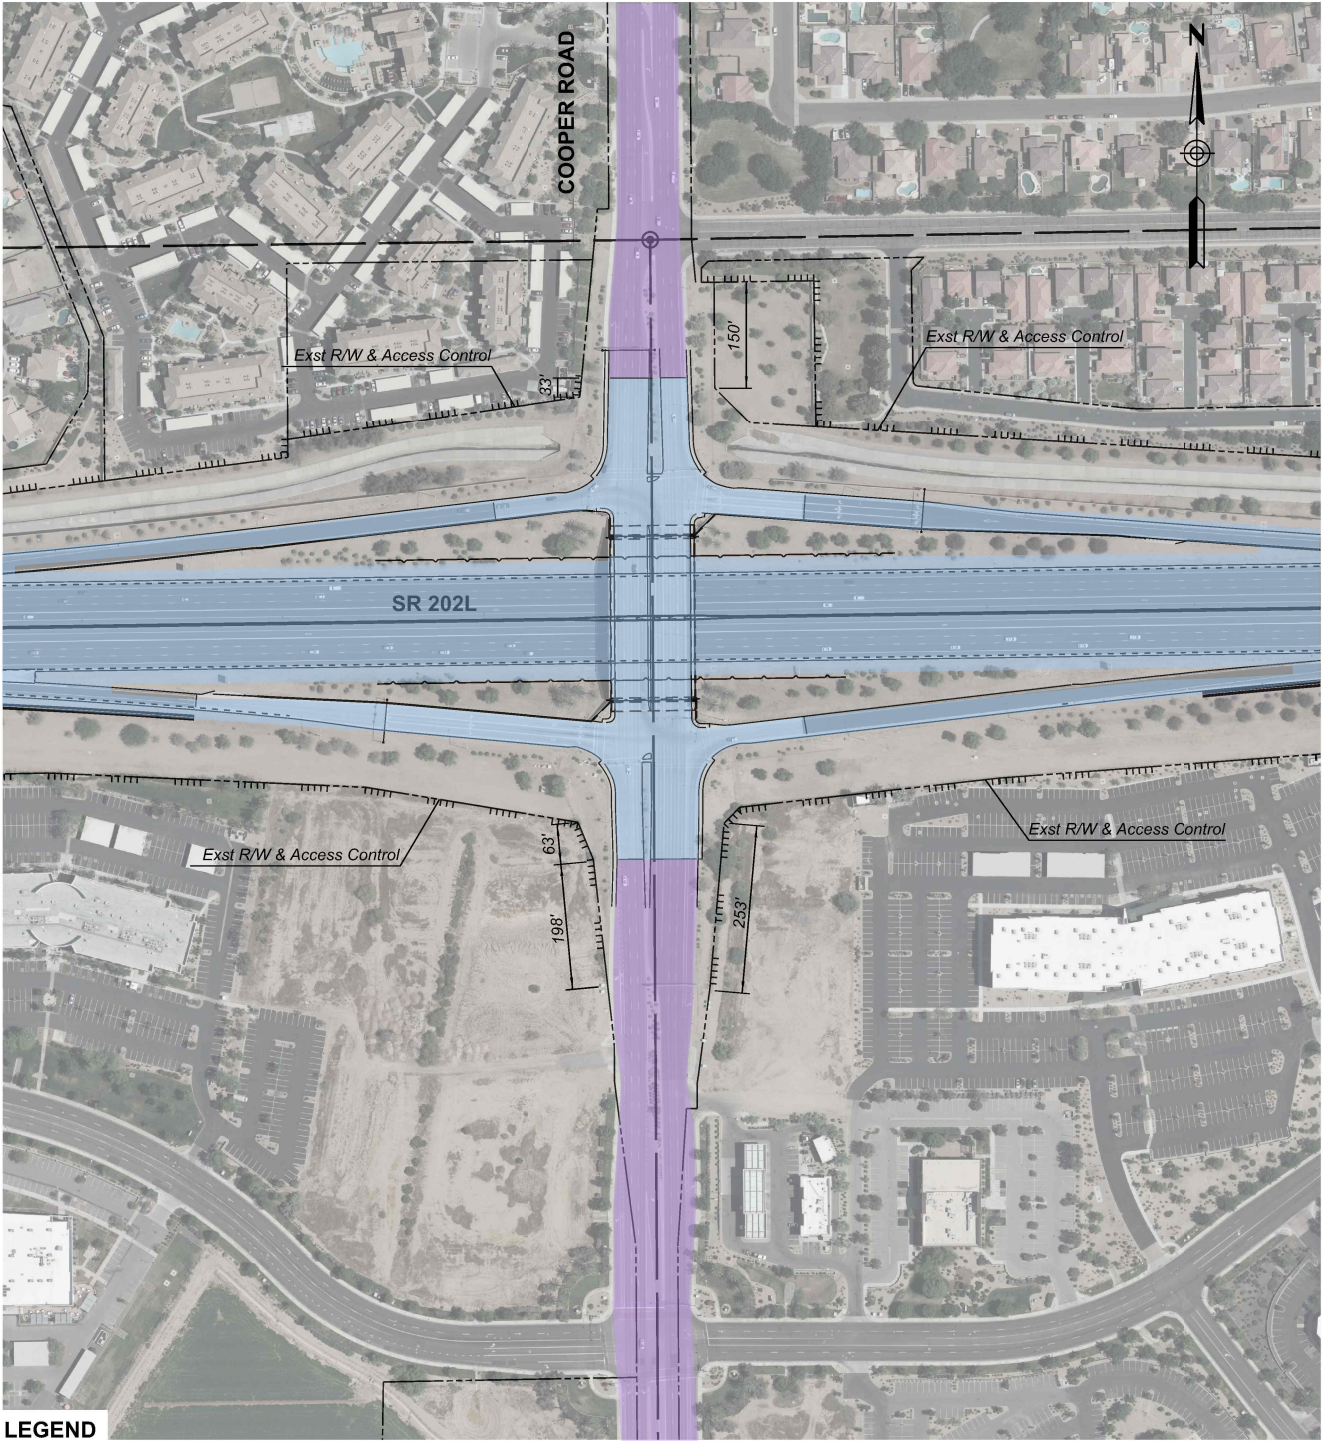

LEGEND

- TRANSFER OF OWNERSHIP TO CITY OF CHANDLER
- ADOT
- CITY OF CHANDLER
- ADOT ACCESS CONTROL

NOTE: ADOT TO MAINTAIN ALL EXISTING ACCESS CONTROL

	NAME	DATE
DESIGN	DN	1/22
DRAWN	MC	1/22
CHECKED	DN	1/22

AZTEC

501 N 44th St, Suite 300
Phoenix, AZ 85018-1505
Tel: 602.454-0402
Fax: 602.454-0403
www.aztecus.com


ARIZONA DEPARTMENT OF TRANSPORTATION

City of Chandler
Intergovernmental Agreement No. _____

EXHIBIT B:
ROW ABANDONMENT &
ACCESS CONTROL

ROUTE 202L	LOCATION SR202L and Cooper Road
---------------	------------------------------------

© 2024 Microsoft Corporation © 2024 Maxar © 2024 Esri © 2024 Distribution Arranged by

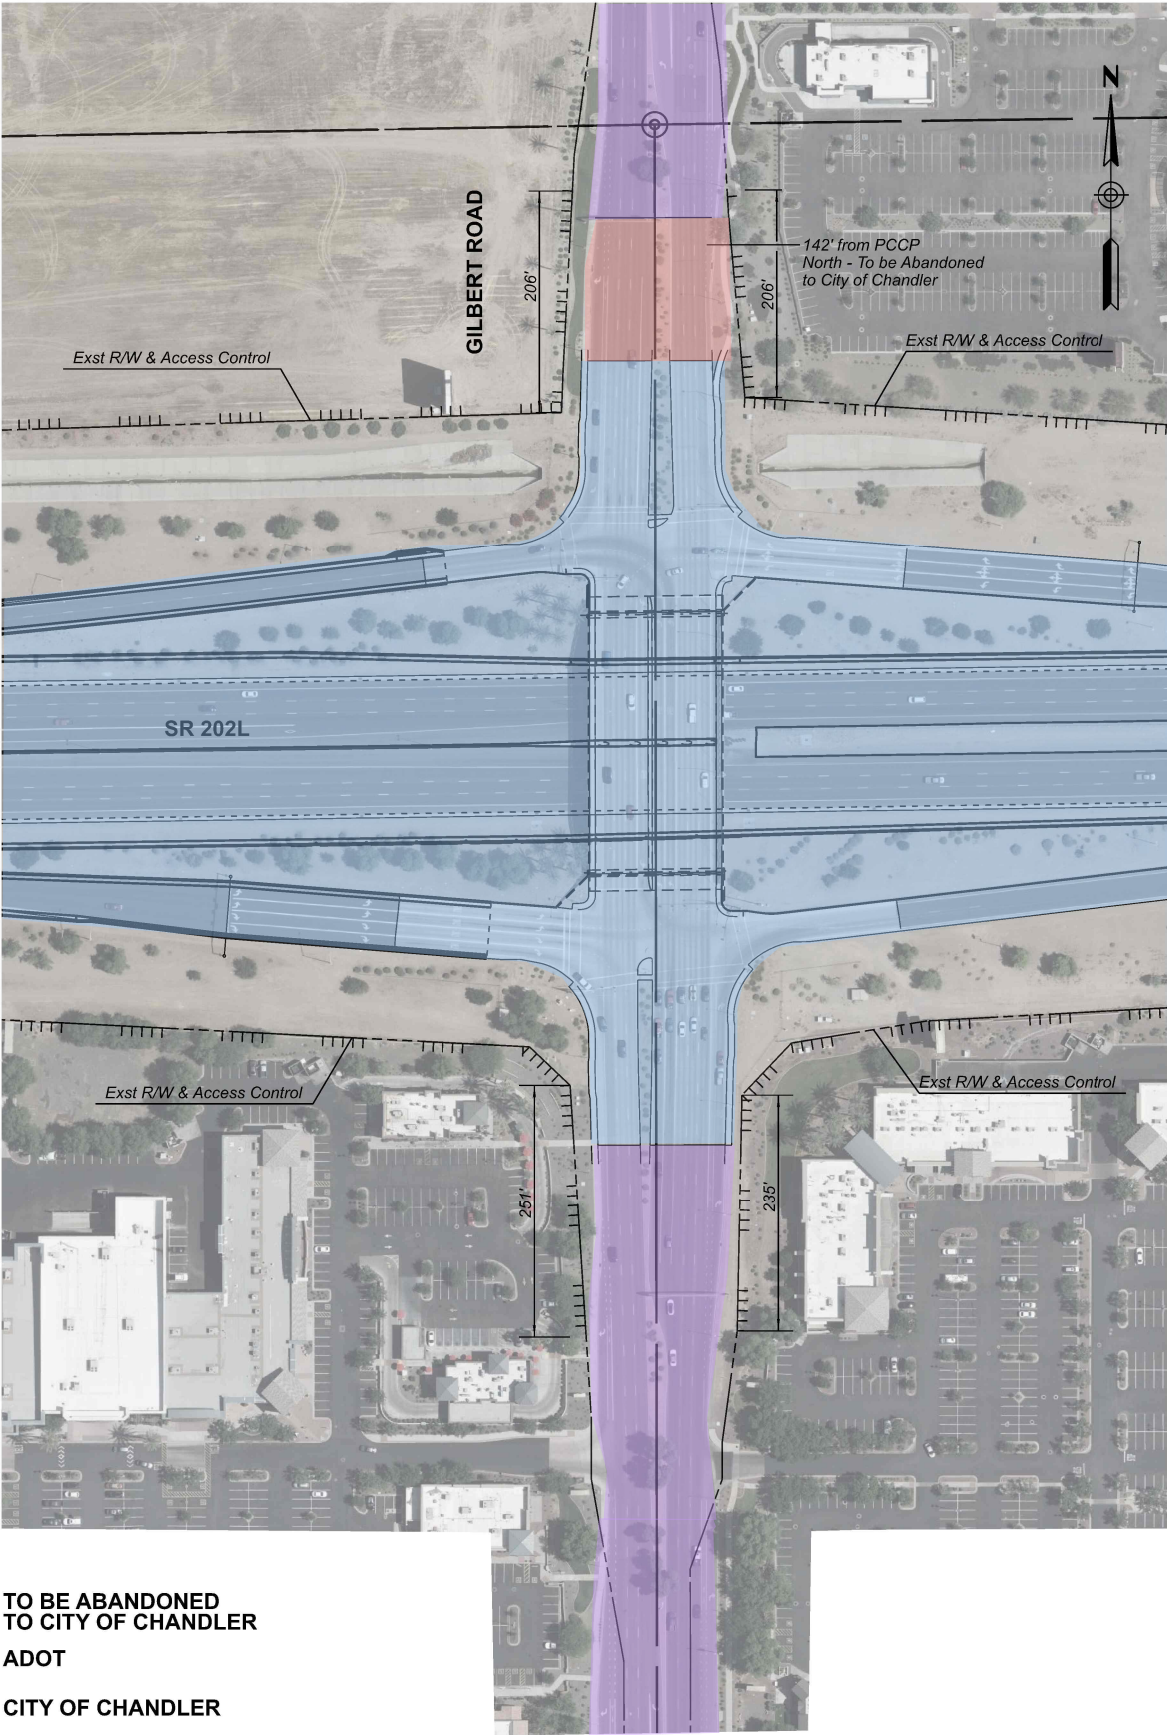

LEGEND

- TO BE ABANDONED TO CITY OF CHANDLER
- ADOT
- CITY OF CHANDLER

TTTTTTTT ADOT ACCESS CONTROL

NOTE: ADOT TO MAINTAIN ALL EXISTING ACCESS CONTROL

	NAME	DATE
DESIGN	DN	1/22
DRAWN	MC	1/22
CHECKED	DN	1/22

501 N 44th St, Suite 300
Phoenix, AZ 85018-1500
Tel: 602.454-0402
Fax: 480.459-1000
www.aztecus.com

ARIZONA DEPARTMENT OF TRANSPORTATION

City of Chandler
Intergovernmental Agreement No. _____

EXHIBIT B:
ROW ABANDONMENT &
ACCESS CONTROL

ROUTE
202L

LOCATION

SR202L and Gilbert Road