




PLH22-0050 Maple House

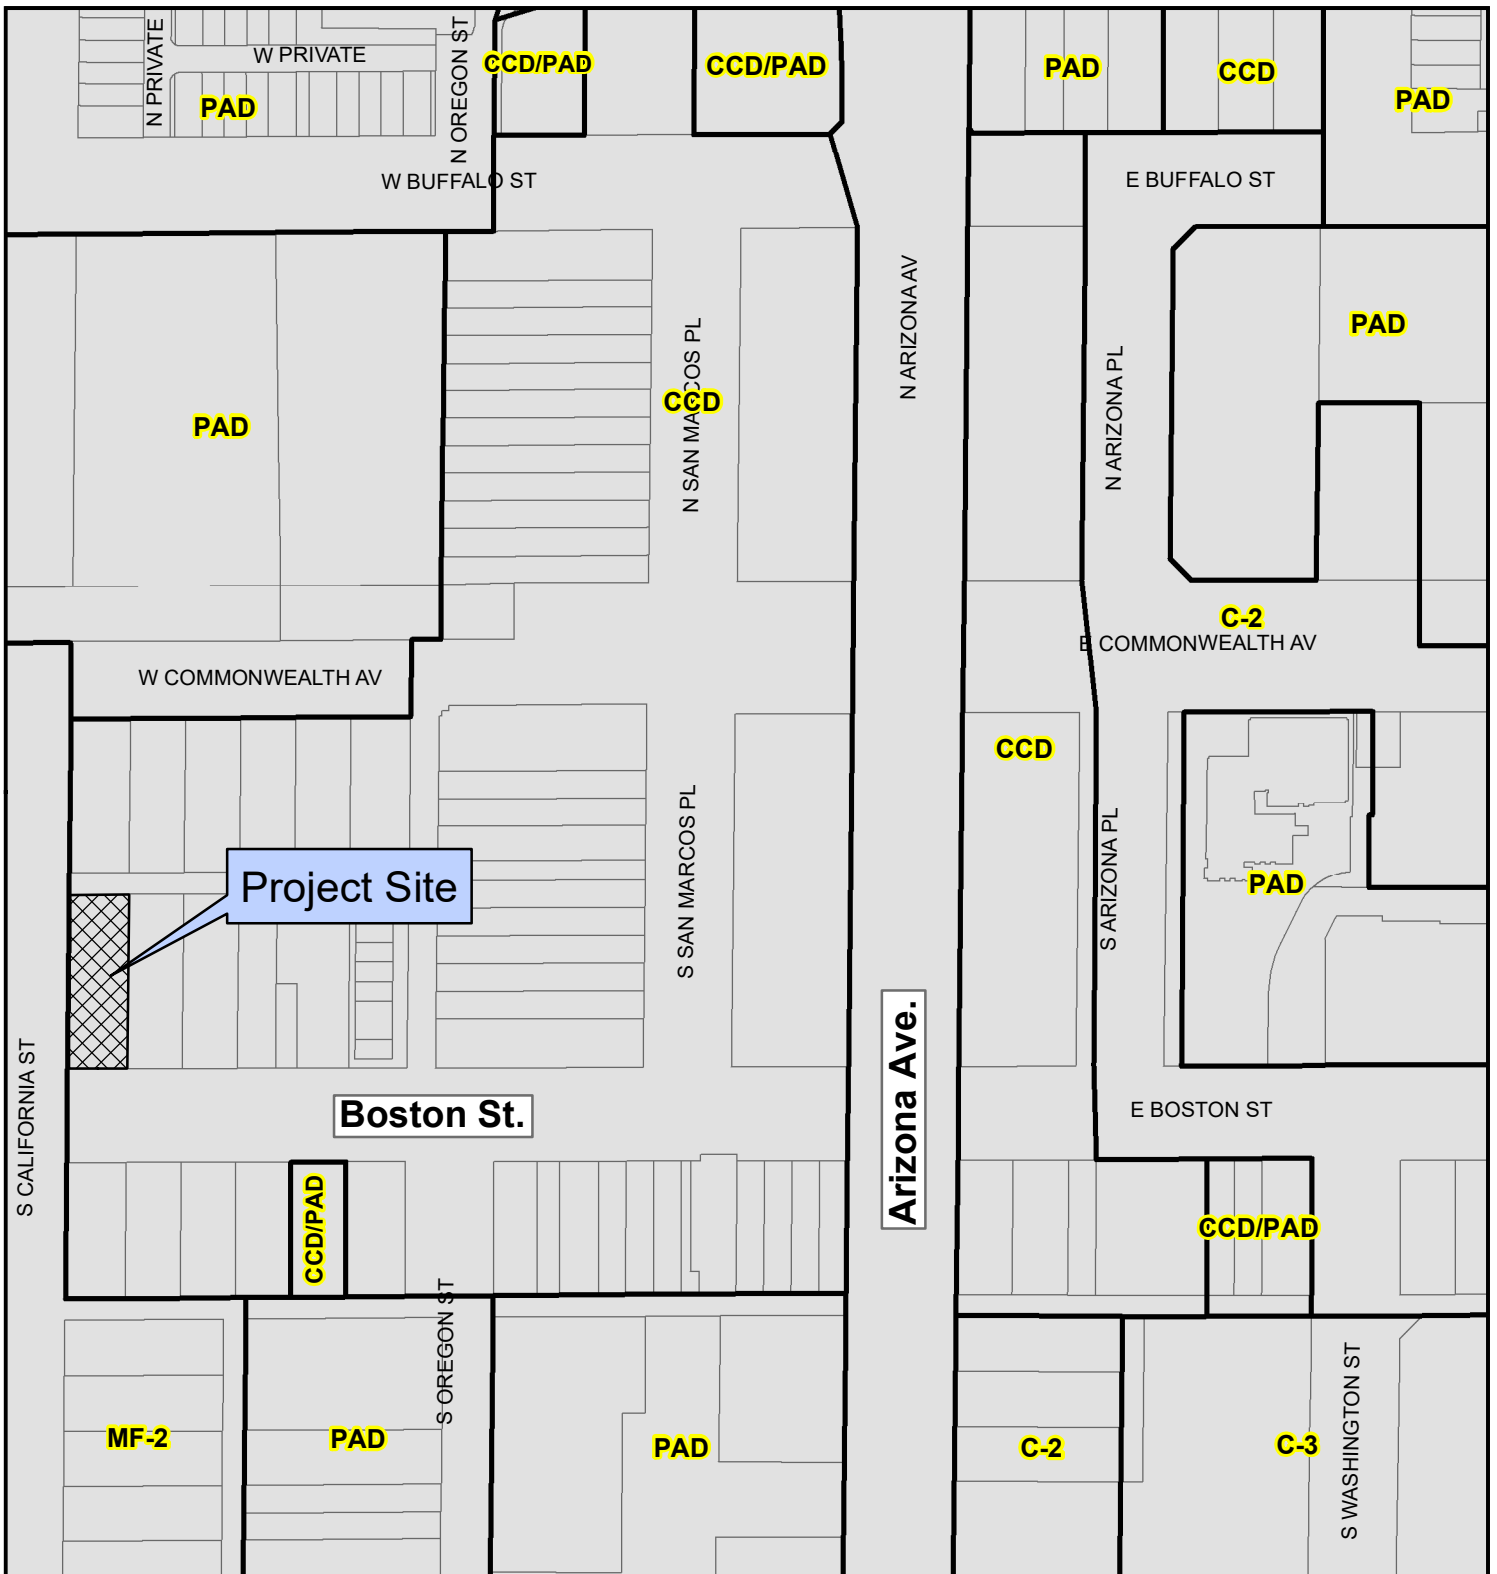


Proposed Project Details


198 W. Boston St.

Entertainment Use Permit for live music
and Use Permit for Bar Use



City of Chandler Planning Division
chandleraz.gov/planning
 For more information visit:
<https://gis.chandleraz.gov/planning>

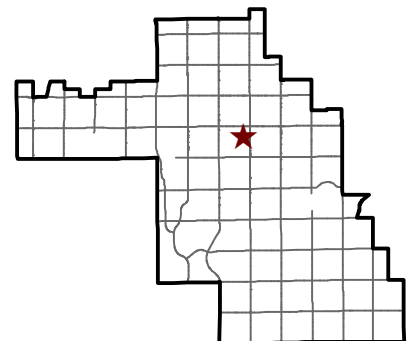

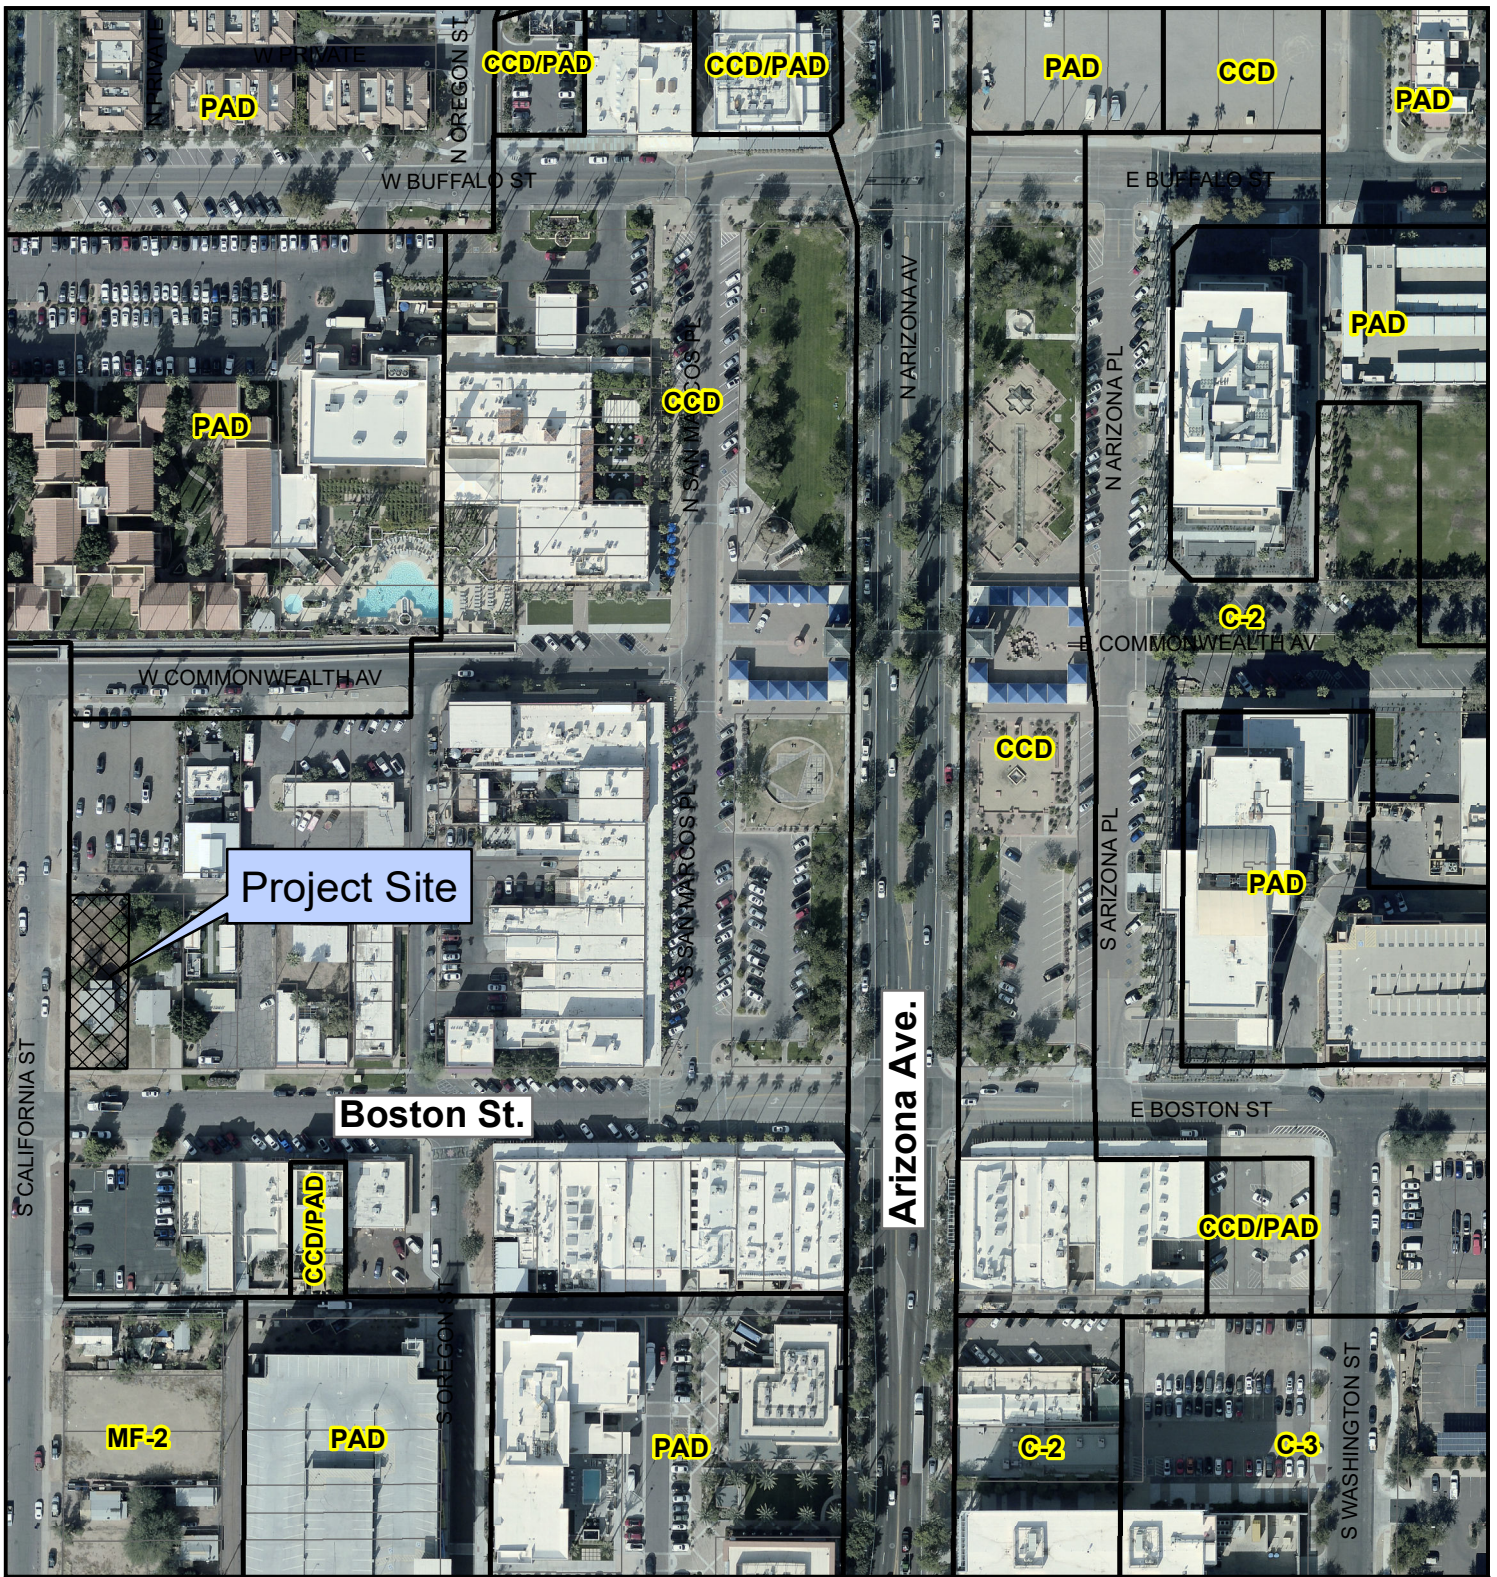

PLH22-0050 Maple House



Proposed Project Details

198 W. Boston St.

Entertainment Use Permit for live music
and Use Permit for Bar Use



City of Chandler Planning Division
chandleraz.gov/planning
 For more information visit:
<https://gis.chandleraz.gov/planning>

