


1. ALUMINUM CABINET WITH PAINTED FINISH TO MATCH CHANDLER BLUE - PMS 2188
2. ALUMINUM ACCENT CABINET WITH PAINTED BLACK FINISH
3. ALUMINUM FCO LETTERS WITH PAINTED SILVER FINISH
4. ALUMINUM ARCH ACCENT WITH PAINTED SILVER FINISH
5. ALUMINUM CAP WITH PAINTED SILVER FINISH
6. ALUMINUM BASE WITH PAINTED BLACK FINISH
7. ALUMINUM FCO WITH PAINTED SILVER FINISH AND BLACK FCO PLANT ON LOGO
8. SUPPORT BASE WITH GRAY FINISH
9. ALUMINUM PLANT-ON CABINET WITH PAINTED FINISH TO MATCH CHANDLER GRAY LIGHT
10. ALUMINUM FCO ACCENTS WITH PAINTED SILVER FINISH
10. BLACK VINYL LOGO

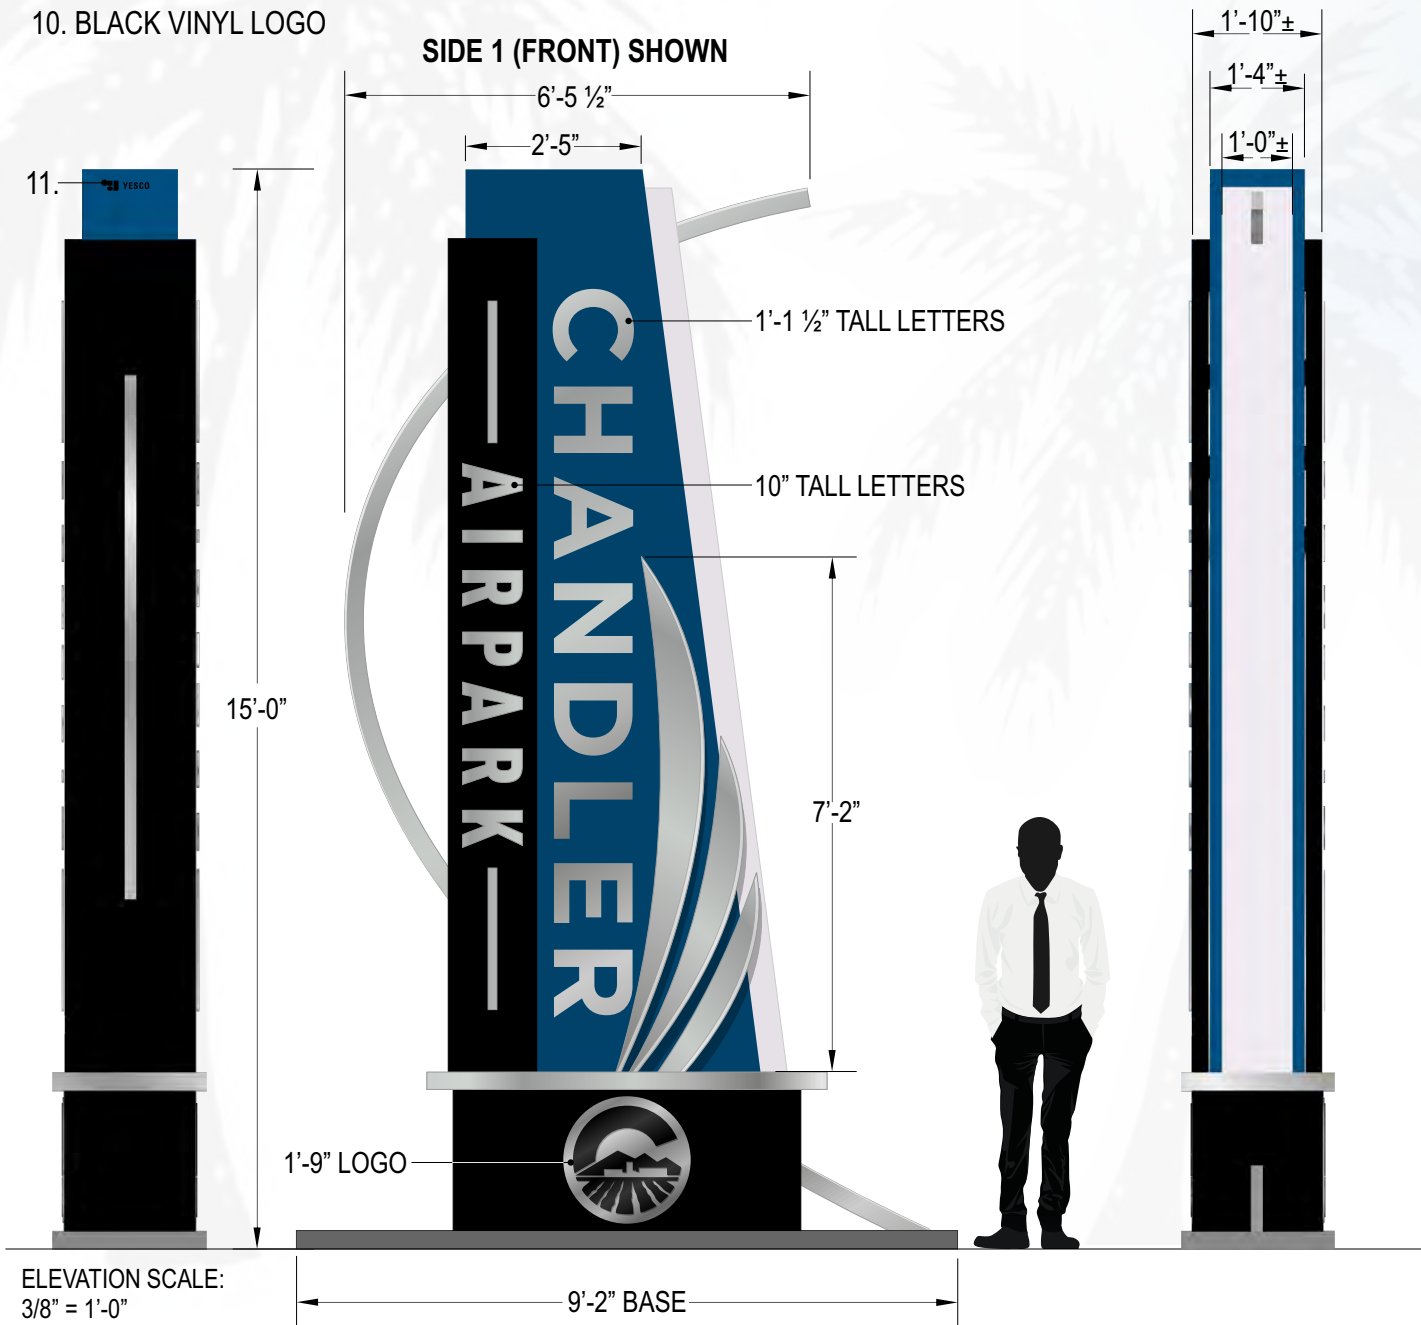

YESCO

Custom Electric Signs™

Phoenix Division

6725 West Chicago Street
Chandler, AZ 85226
480.449.3726
www.yesco.com

DESIGN

This drawing was created to assist you in visualizing our proposal. The original ideas herein are the property of YESCO. Permission to copy or revise this drawing can only be obtained through a written agreement with YESCO.

Client:

City of Chandler | Airpark Area

Address:

Loop 202 SanTan Freeway
Chandler, AZ
85226

Account Executive:

Kelly Chipman

Designer:

Mark R.

Date:

01.27.2022

OPY:

45197

Revisions:

No.	Date	
▲	03.10. 2022	MR
▲	03.22. 2022	MR
▲	05.09. 2022	MR
▲	06.03. 2022	MR
▲	02.07. 2023	MR
▲	02.28. 2023	MR

Customer Approval:

x

Client Signature | Date

x

Landlord Signature | Date

AZ Contractor Licenses:
Signs #ROC260959
Awnings #ROC260960
Electrical #ROC260958

*FOUR TO SIX DISPLAYS REQUIRED
EXACT QUANTITY T.B.D. | D/F OR S/F DISPLAYS T.B.D.

SIDE B (BACK) SHOWN

Chandler Blue
PMS 2188
CMYK: 100/39/0/63

Chandler
Grey Light



Custom Electric Signs™

Phoenix Division

6725 West Chicago Street
Chandler, AZ 85226
480.449.3726
www.yesco.com

DESIGN

This drawing was created to assist you in visualizing our proposal. The original ideas herein are the property of YESCO. Permission to copy or revise this drawing can only be obtained through a written agreement with YESCO.

Client:
City of Chandler | Airpark Area

Address:
Loop 202 SanTan Freeway
Chandler, AZ
85226

Account Executive:
Kelly Chipman

Designer:
Mark R.

Date:
01.27.2022

OPY:
45197

Revisions:

No.	Date	
▲	03.10. 2022	MR
▲	03.22. 2022	MR
▲	05.09. 2022	MR
▲	06.03. 2022	MR
▲	02.07. 2023	MR
▲	02.28. 2023	MR

Customer Approval:

x
Client Signature | Date


x
Landlord Signature | Date

AZ Contractor Licenses:
Signs #ROC260959
Awnings #ROC260960
Electrical #ROC260958

SIDE B (BACK) SHOWN
SCALE: ½" = 1'-0"



Airpark Area Signage Locations

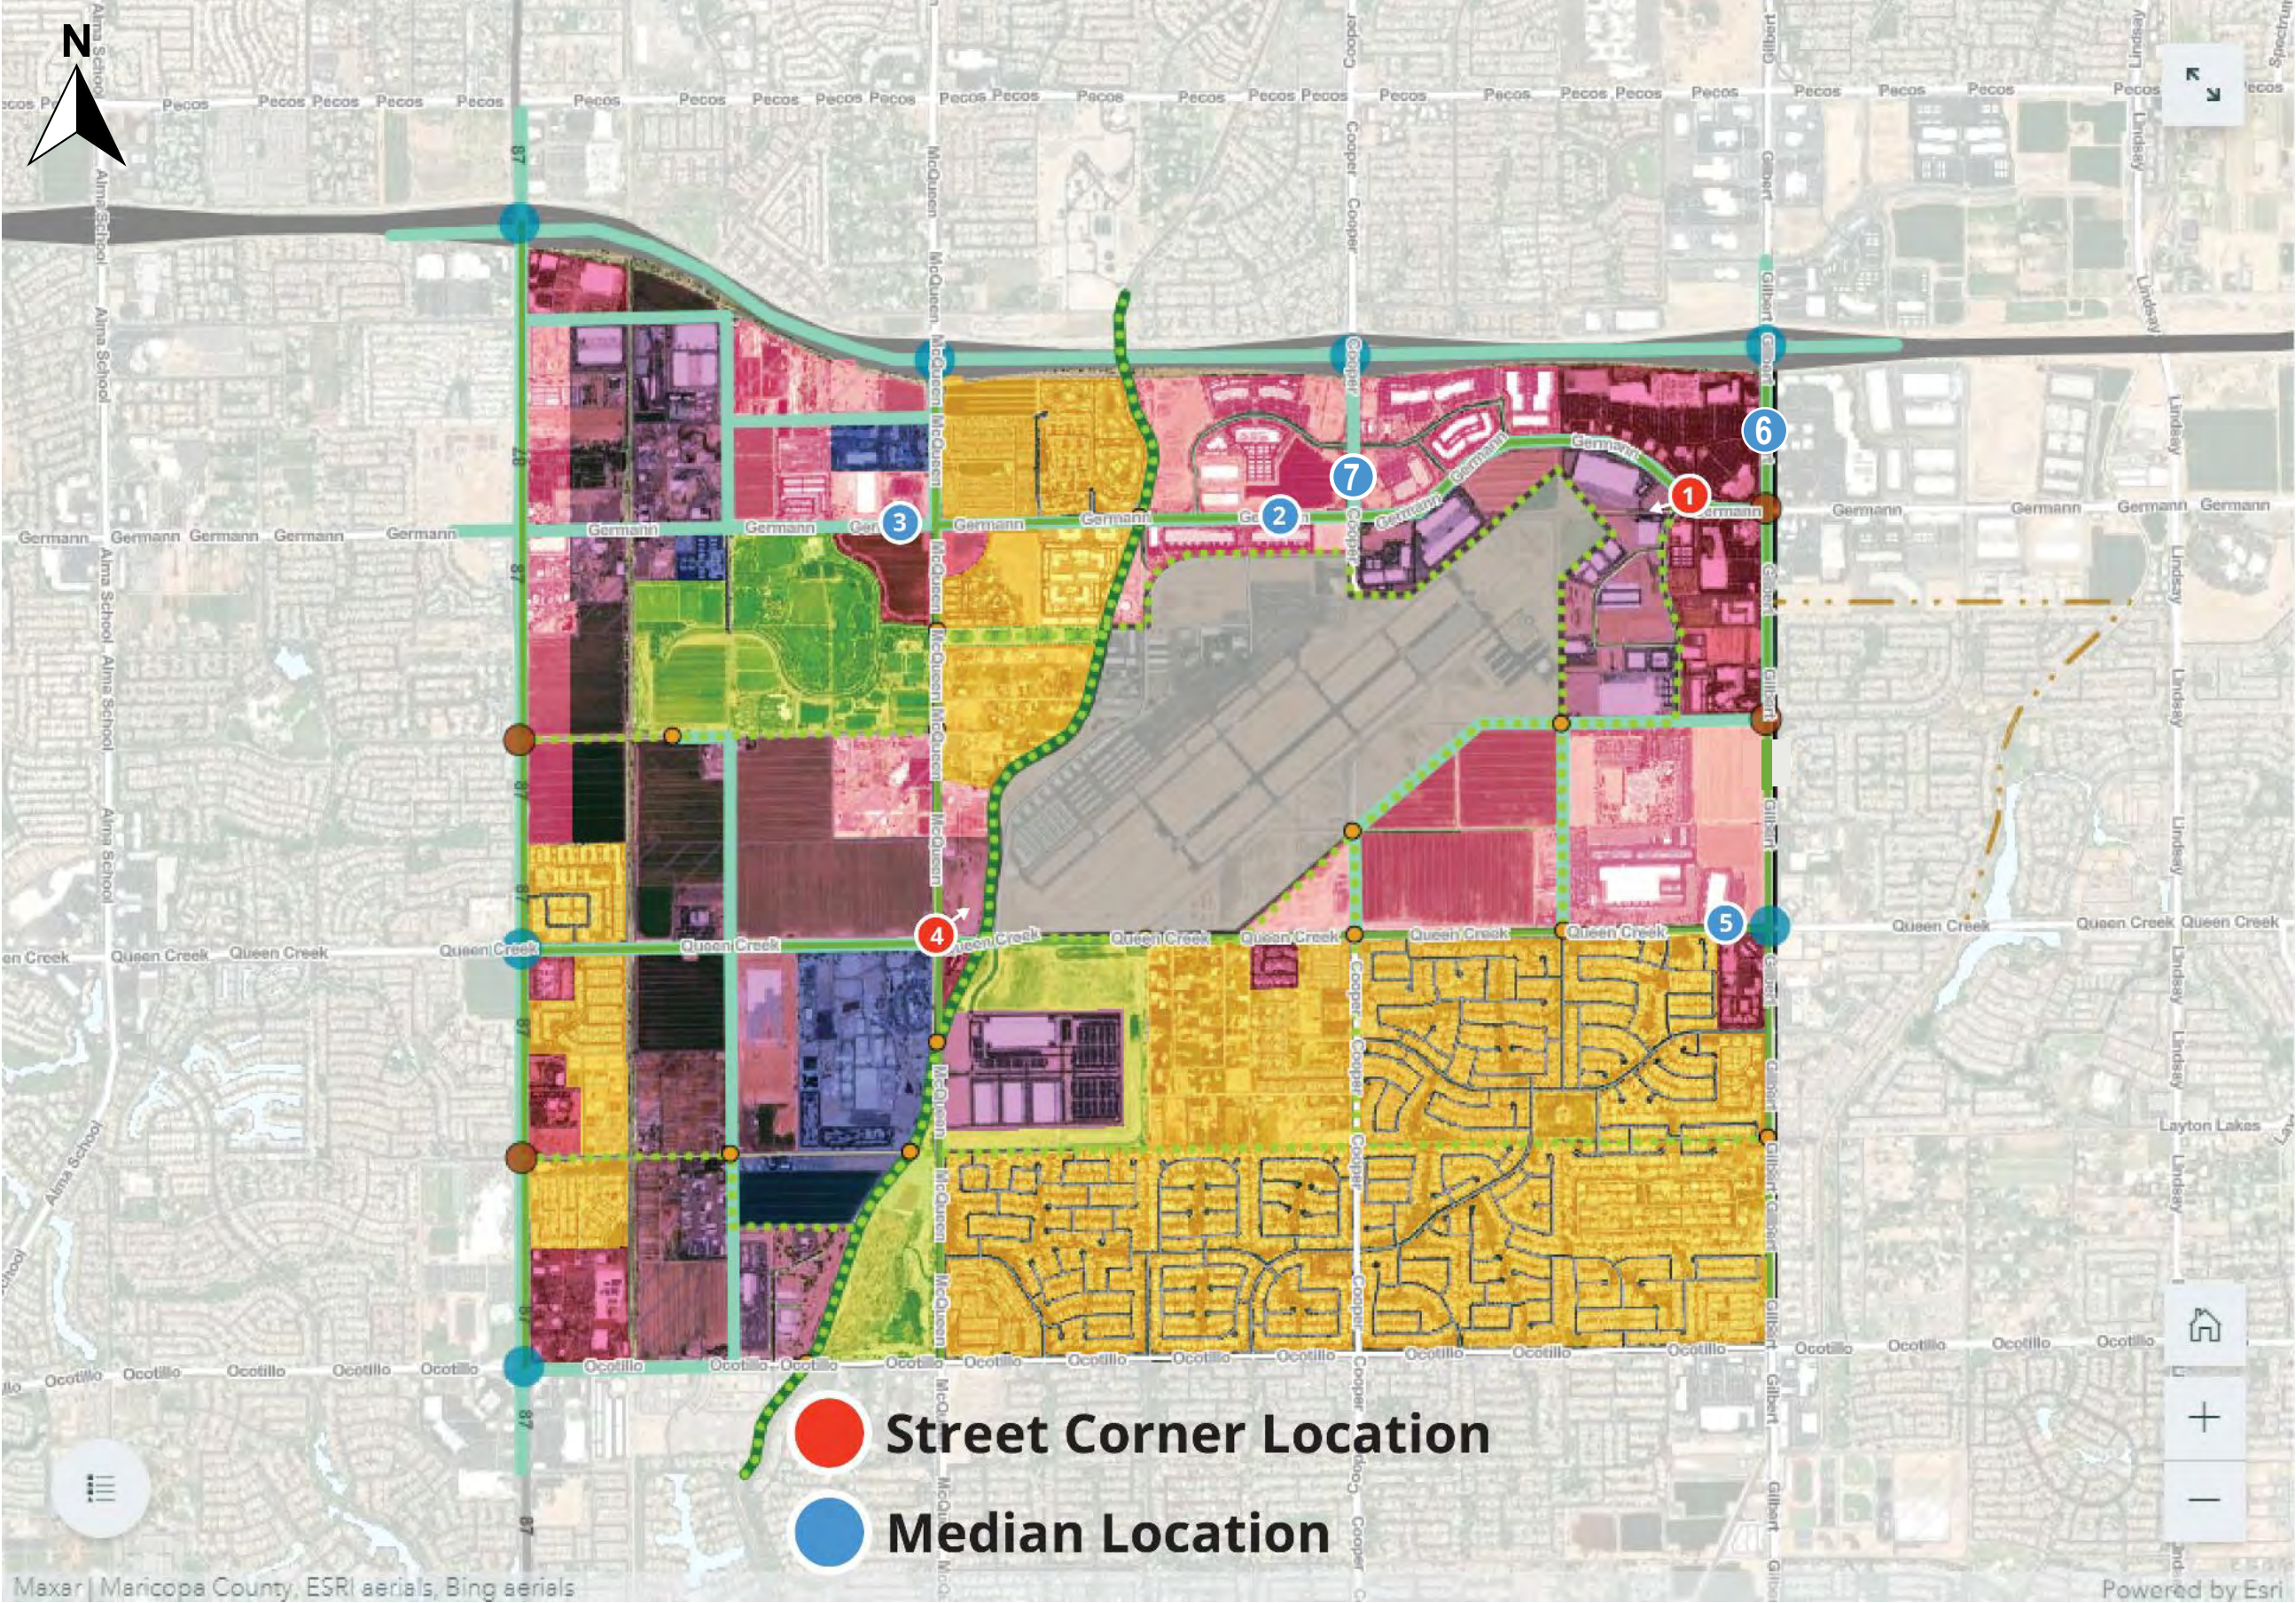

Custom Electric Signs™

Phoenix Division

6725 West Chicago Street
Chandler, AZ 85226
480.449.3726
www.yesco.com

DESIGN

This drawing was created to assist you in visualizing our proposal. The original ideas herein are the property of YESCO. Permission to copy or revise this drawing can only be obtained through a written agreement with YESCO.

Client:
City of Chandler | Airpark Area

Address:
Loop 202 SanTan Freeway
Chandler, AZ
85226

Account Executive:
Kelly Chipman

Designer:
Mark R.

Date:
01.27.2022

OPY:
45197

Revisions:		
No.	Date	
▲	03.10.2022	MR
▲	03.22.2022	MR
▲	05.09.2022	MR
▲	06.03.2022	MR
▲	02.07.2023	MR
▲	02.28.2023	MR

Customer Approval:

x
Client Signature | Date

x
Landlord Signature | Date

AZ Contractor Licenses:
Signs #ROC260959
Awnings #ROC260960
Electrical #ROC260958