



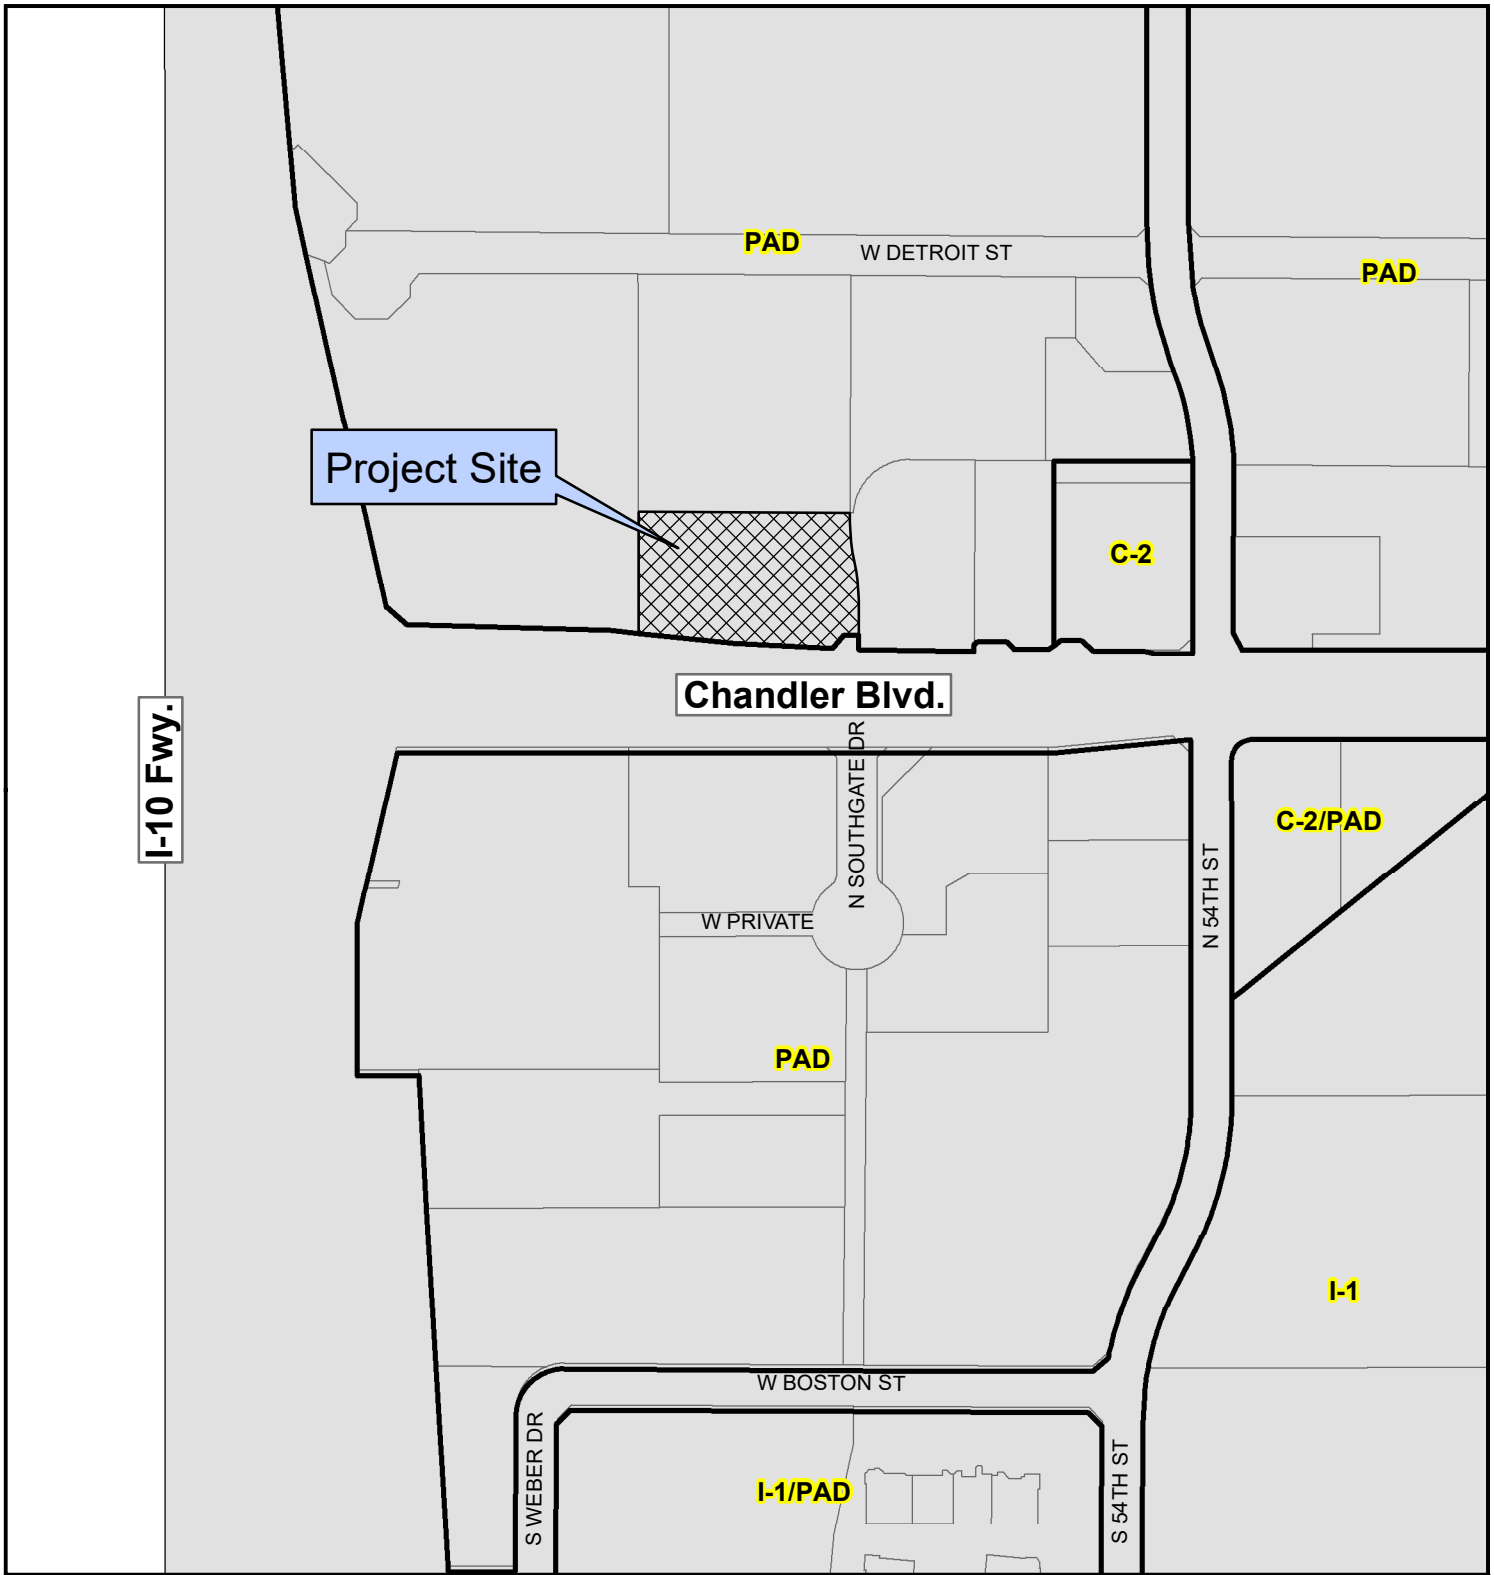

PLH23-0002 Raising Cane's

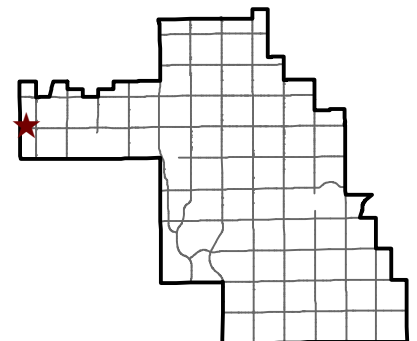

Project Details
7450 W. Chandler Blvd.
Request Preliminary Development Plan
to establish a restaurant with a drive-thru



City of Chandler Planning Division
chandleraz.gov/planning
For more information visit:
<https://gis.chandleraz.gov/planning>



PLH23-0002 Raising Cane's



Project Details
7450 W. Chandler Blvd.
Request Preliminary Development Plan
to establish a restaurant with a drive-thru



City of Chandler Planning Division
chandleraz.gov/planning
For more information visit:
<https://gis.chandleraz.gov/planning>

