


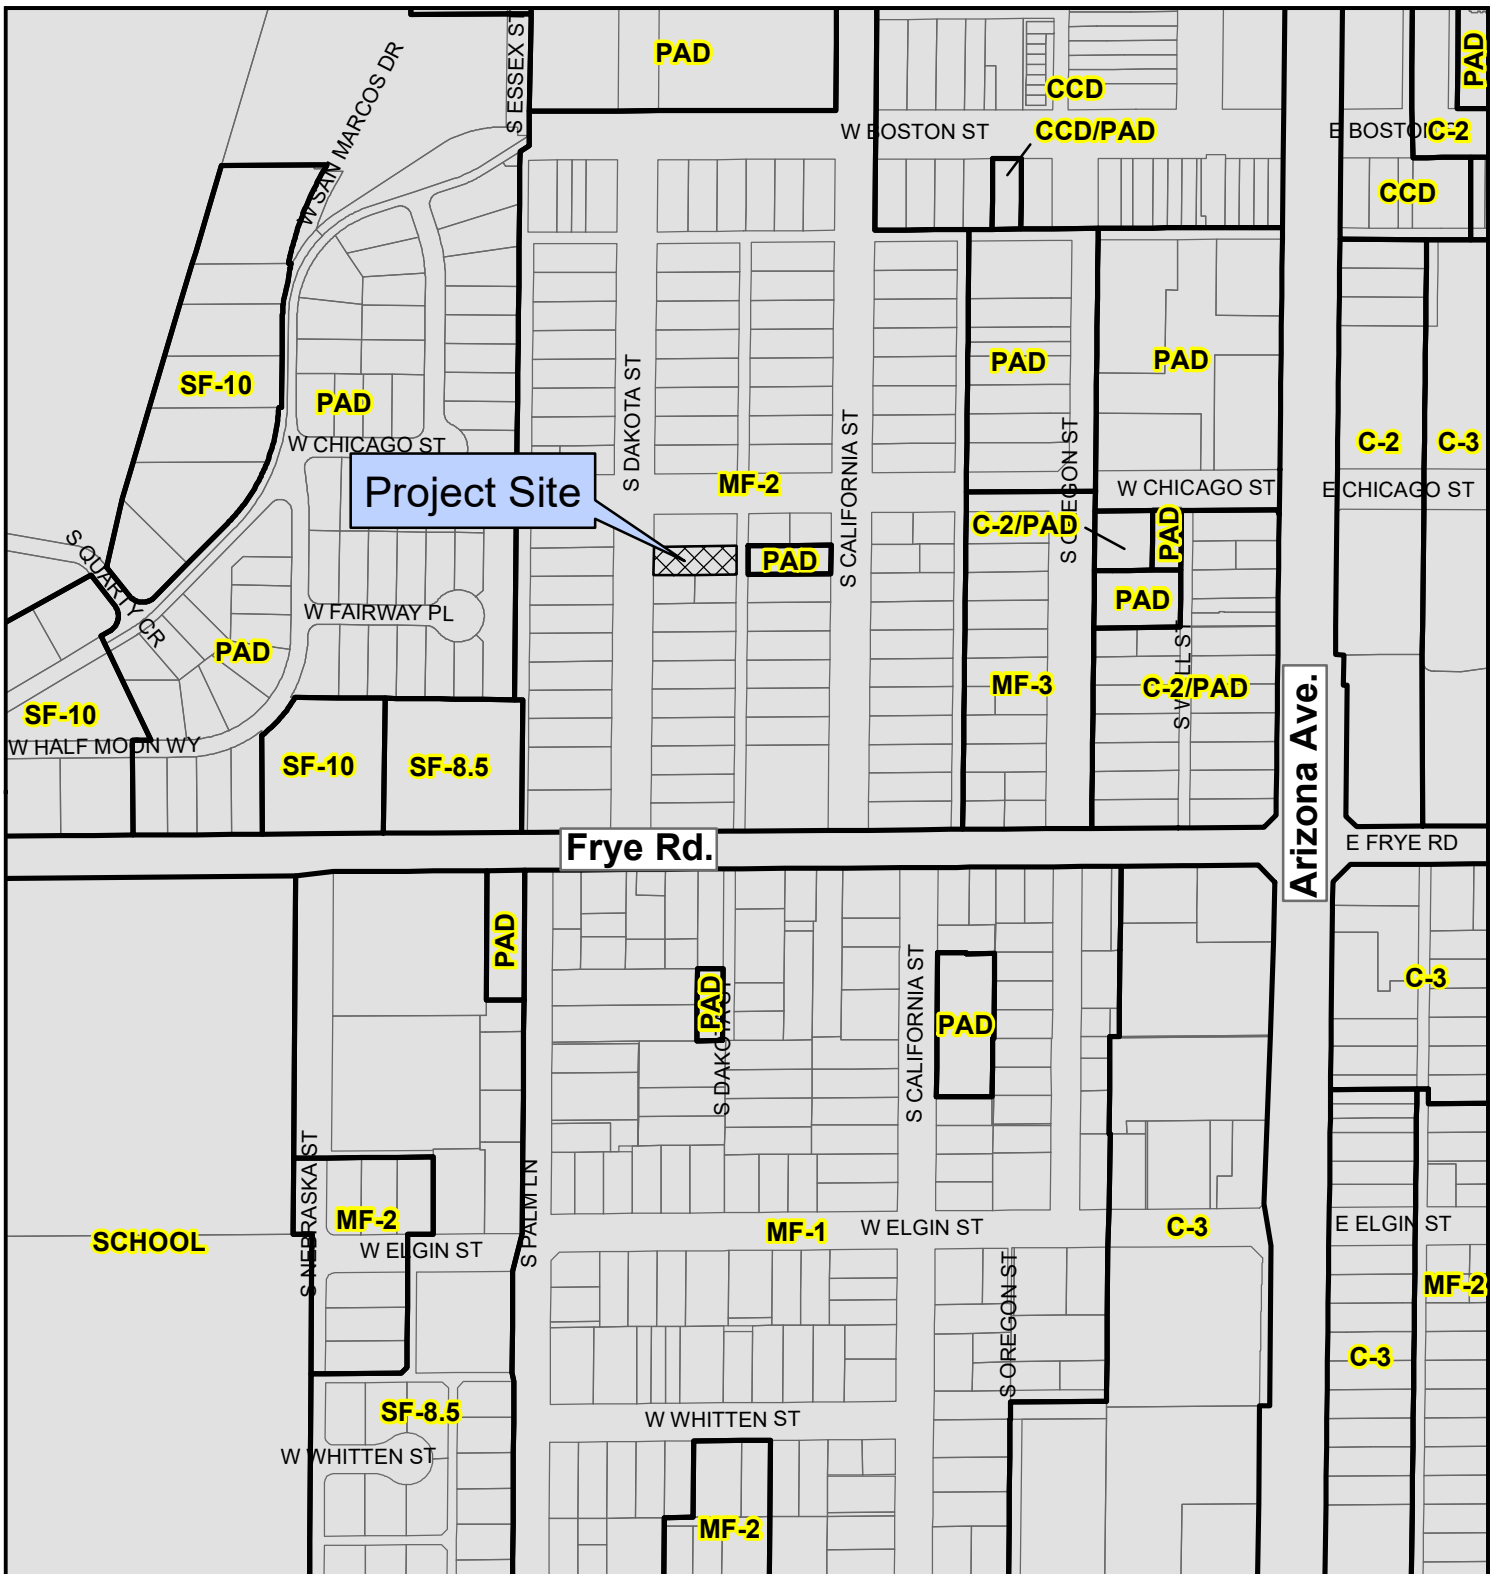

PLH22-0057 McCance Duplex



Proposed Project Details
Request Rezone and Preliminary Development
Plan for a duplex

