


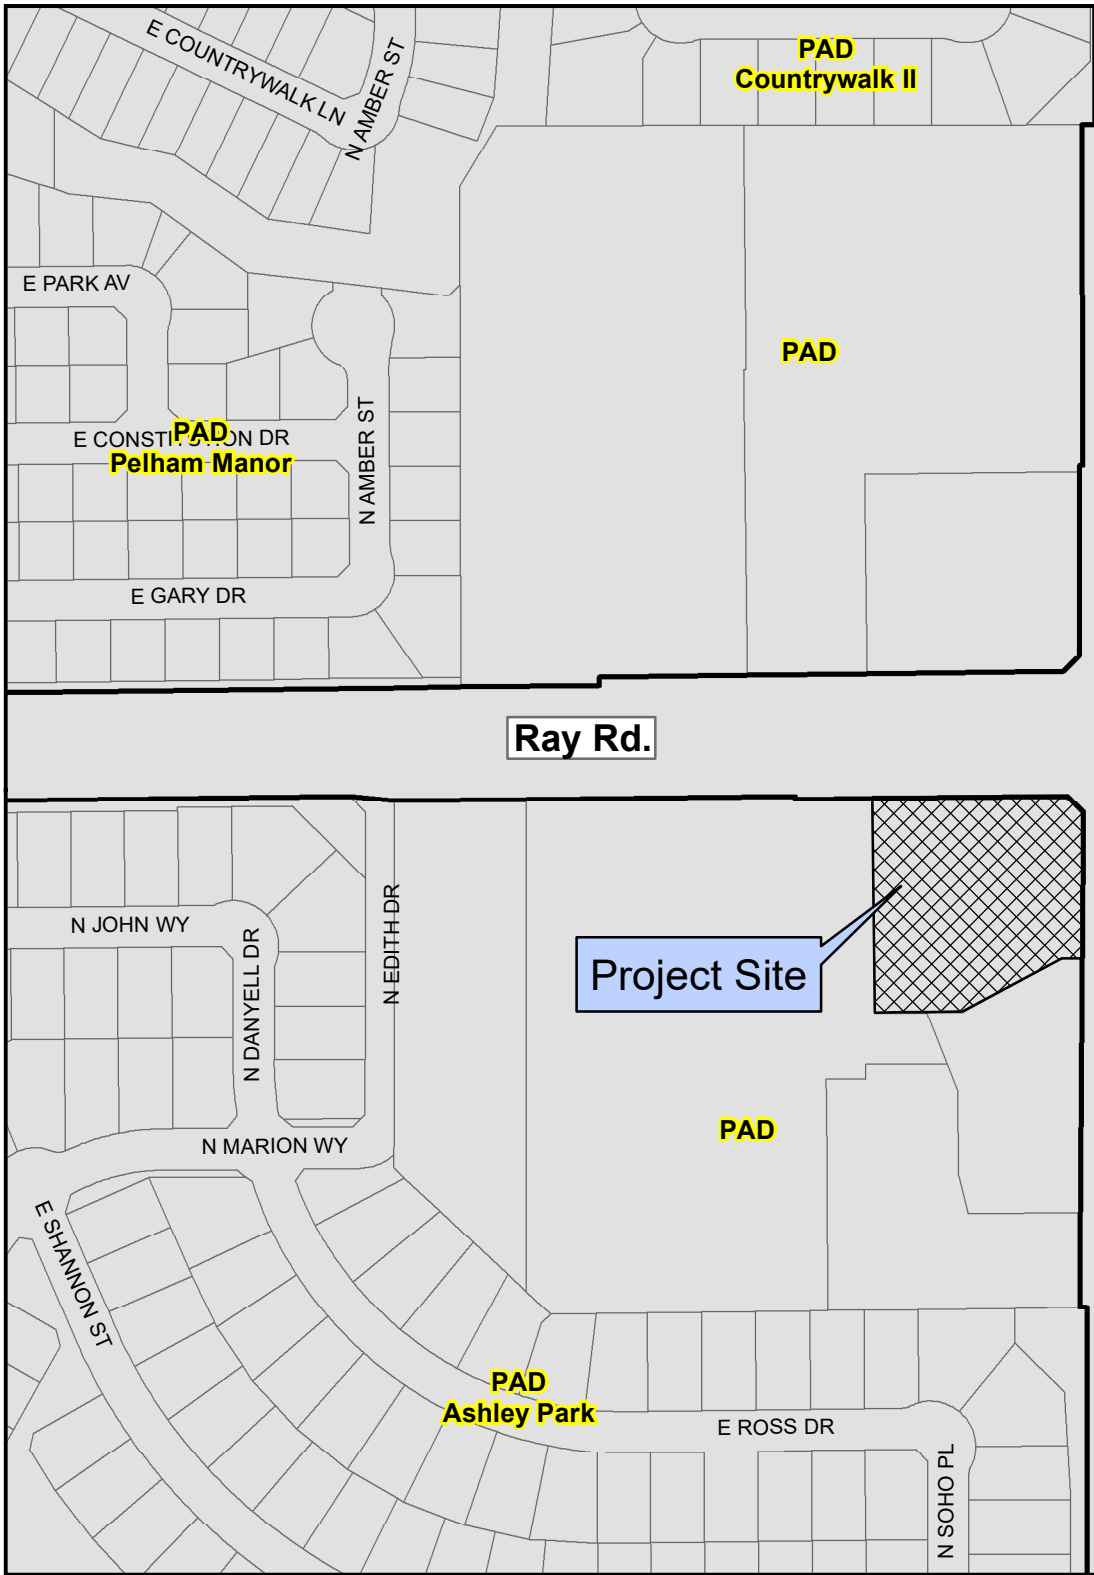

Ray Rd.

W RAY RD

Town
of
Gilbert

Cooper Rd.

Project Site

PAD
Ashley Park




PLH22-0066 Crown Chevron




Project Details
980 N. Cooper Rd.
Request Use Permit approval to install a
wireless telecommunication facility



City of Chandler Planning Division
chandleraz.gov/planning
For more information visit:
<https://gis.chandleraz.gov/planning>

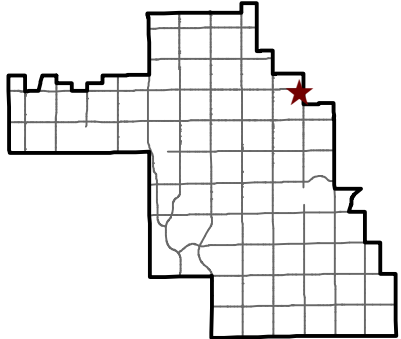

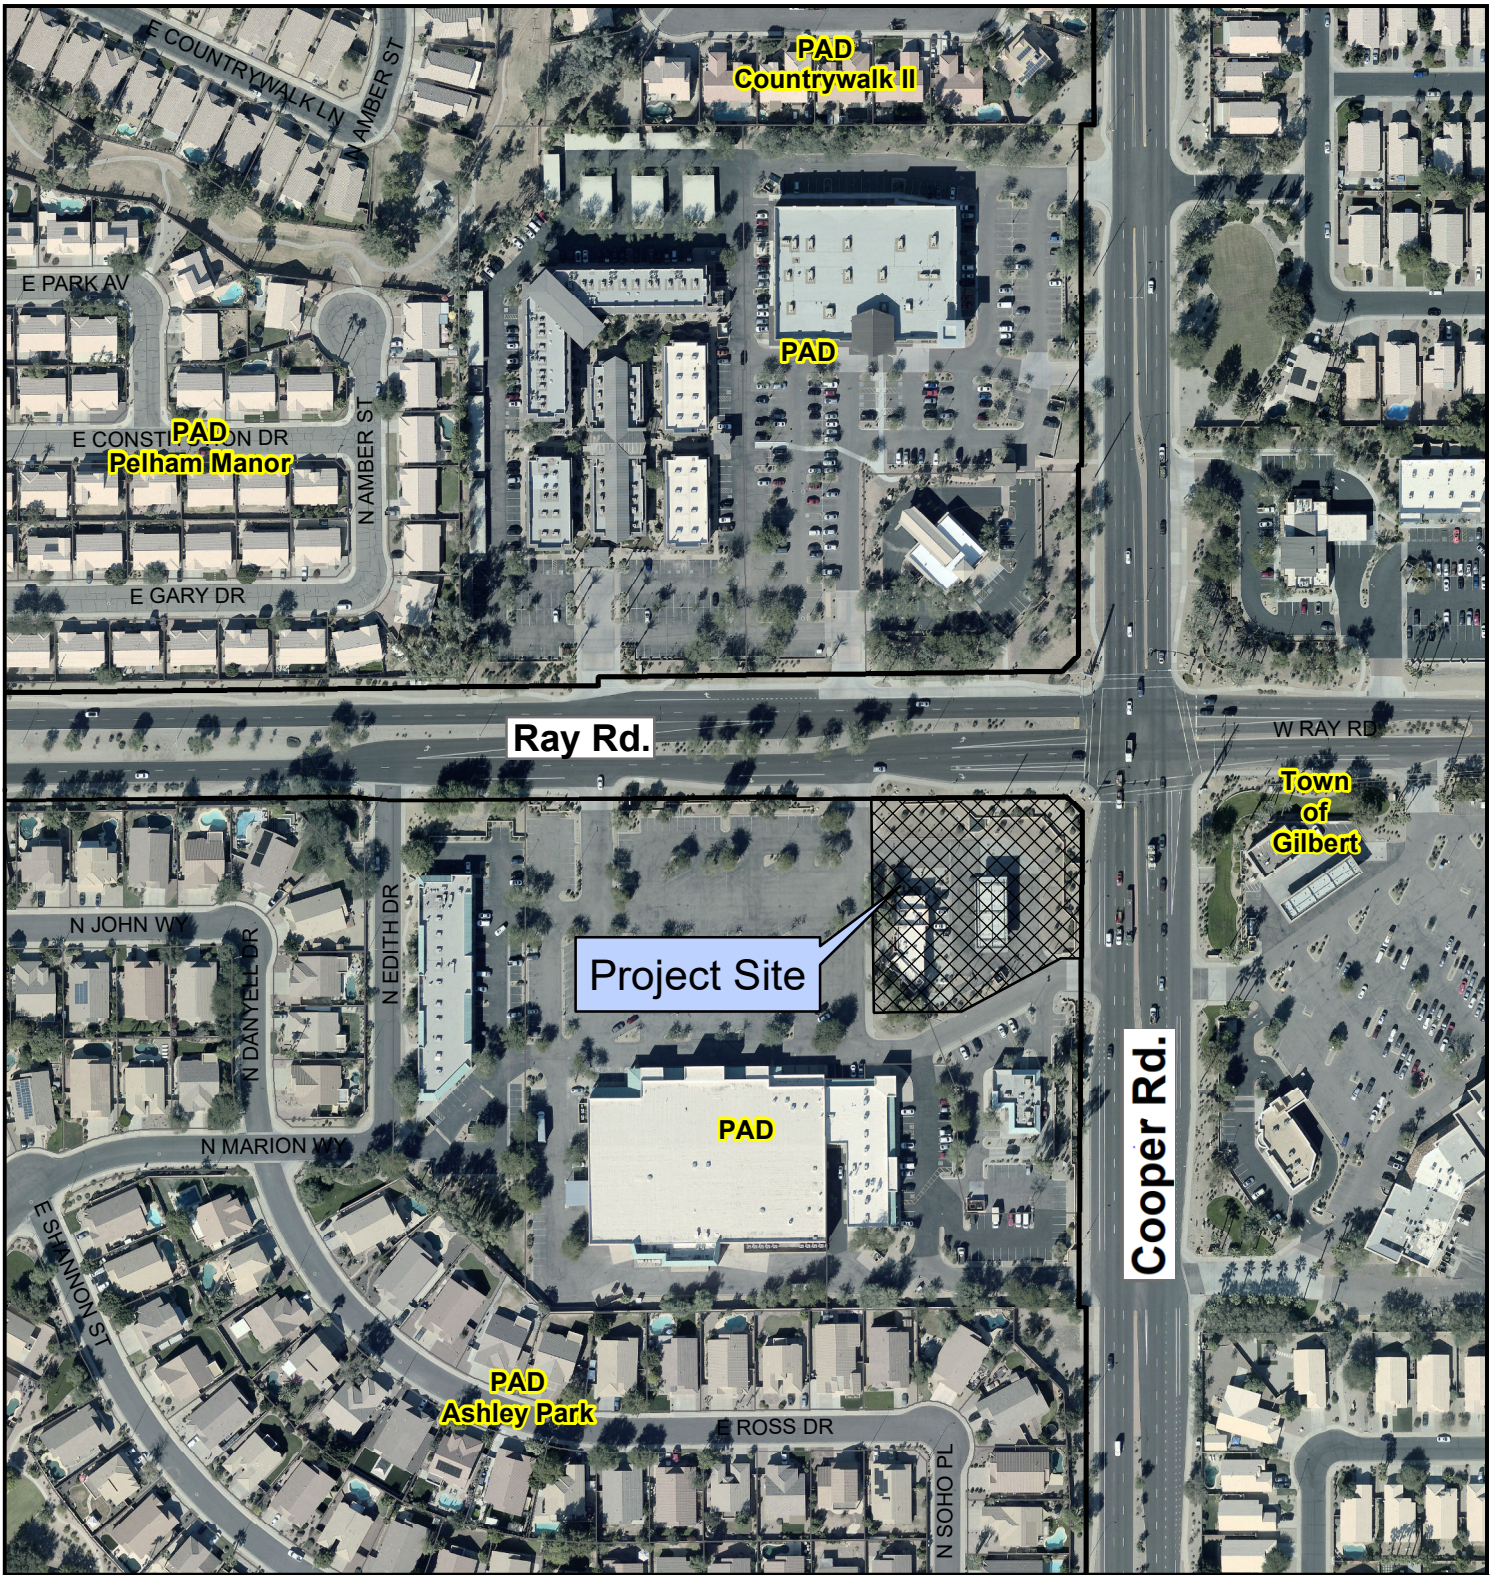

PLH22-0066 Crown Chevron



Project Details
980 N. Cooper Rd.
Request Use Permit approval to install a
wireless telecommunication facility



City of Chandler Planning Division
chandleraz.gov/planning
For more information visit:
<https://gis.chandleraz.gov/planning>

