




**PRICE ROAD FRONTAGE ROAD
SEWER REHABILITATION
PROJECT NO. WW2210.401
MEMO NO. CP24-020**



PROJECT AREA

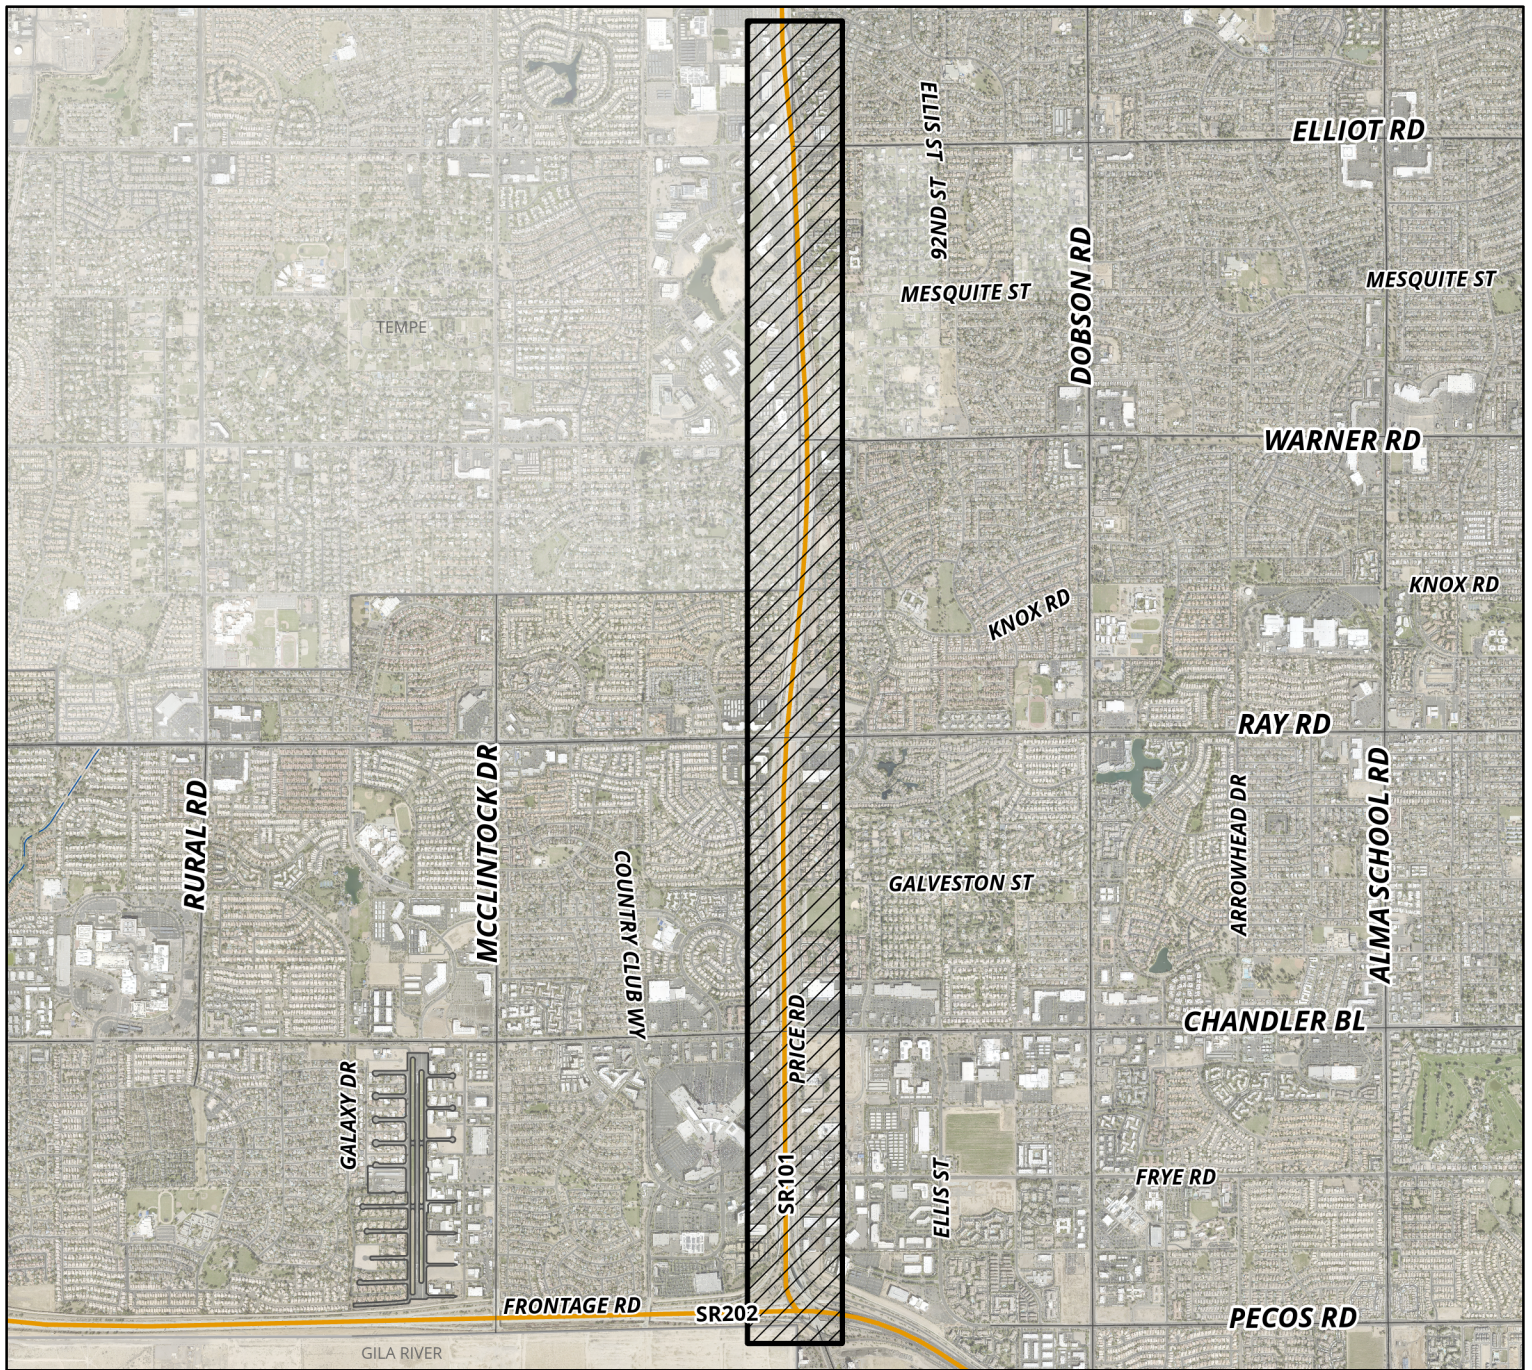