



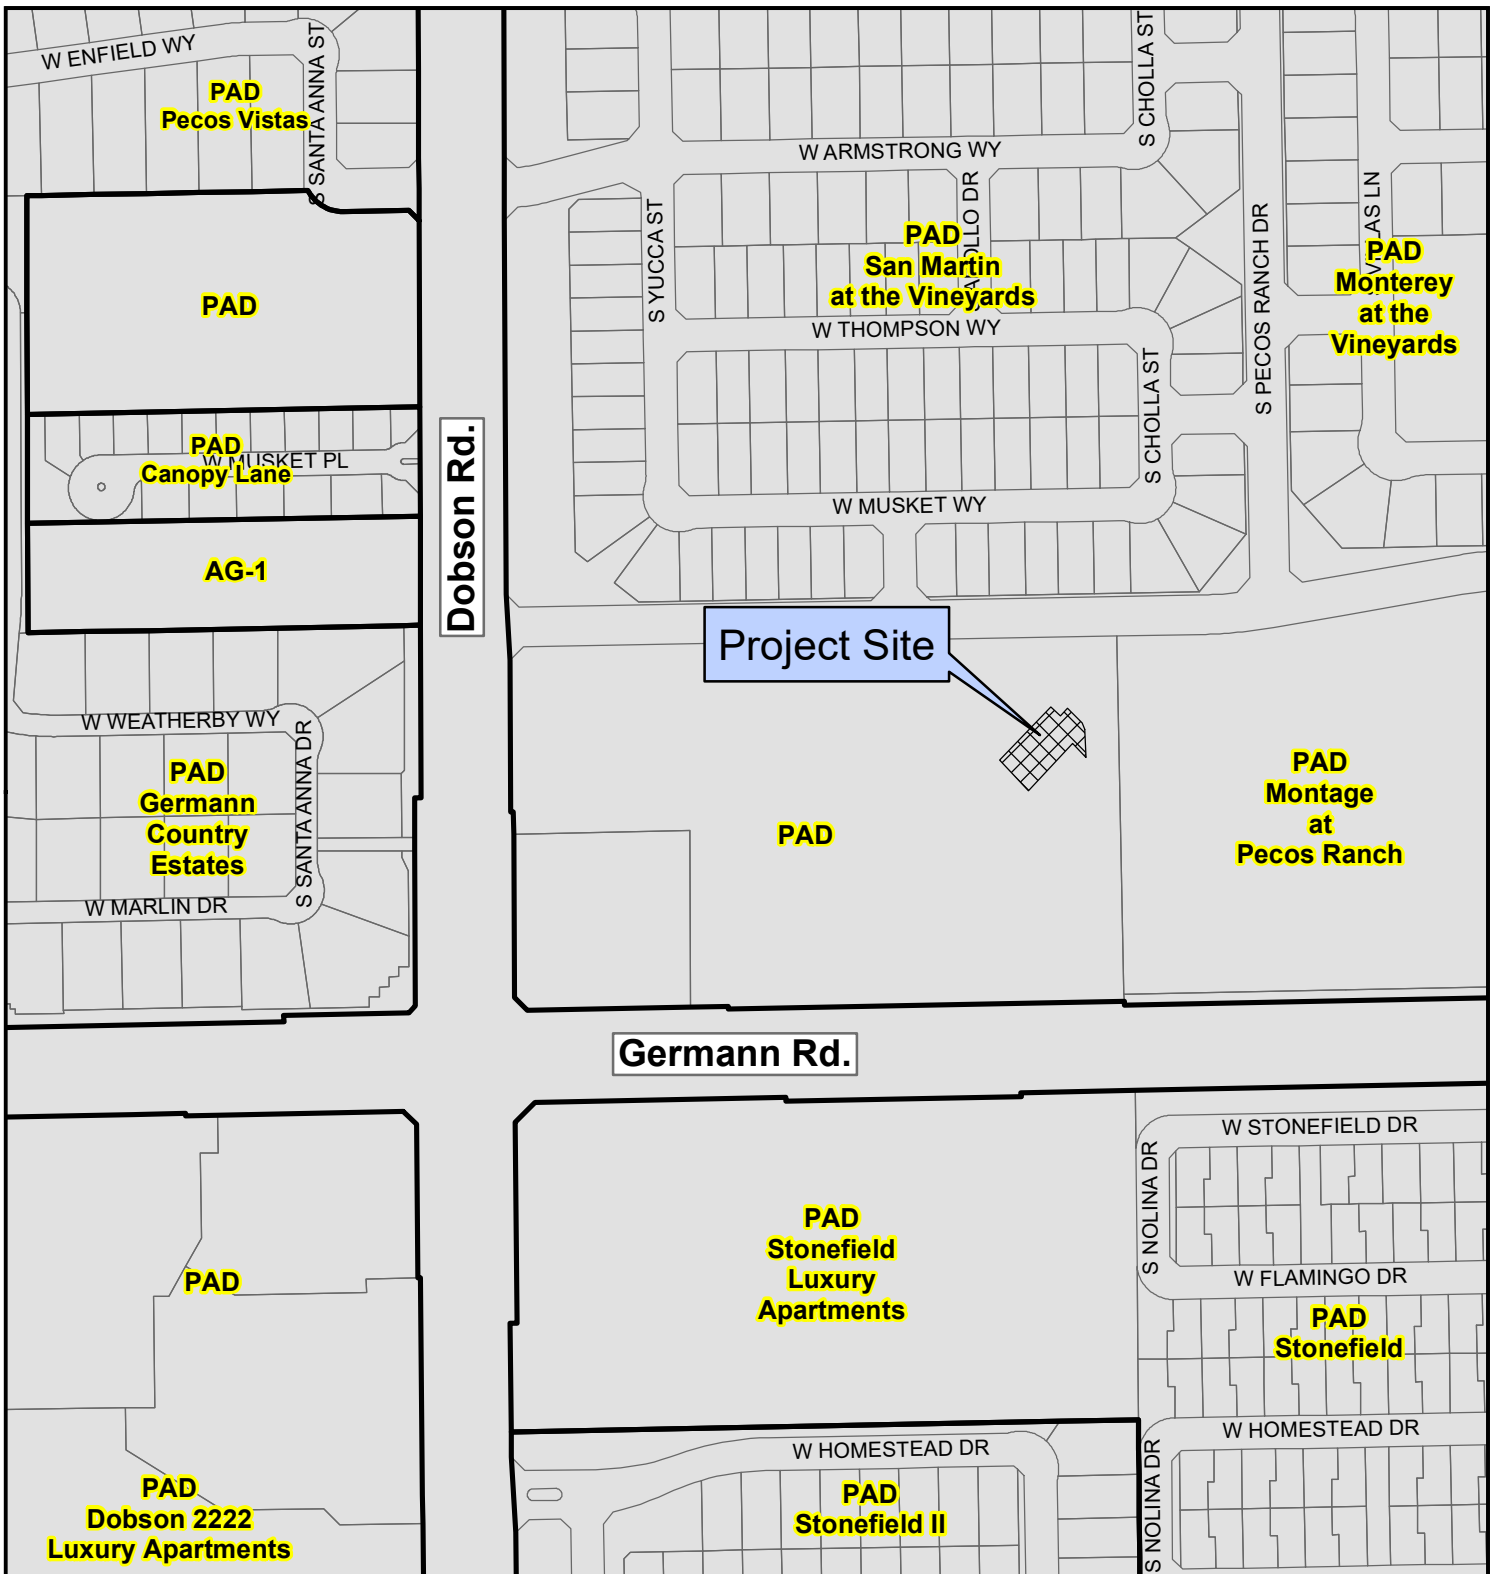


PLH22-0055 K9 Resorts

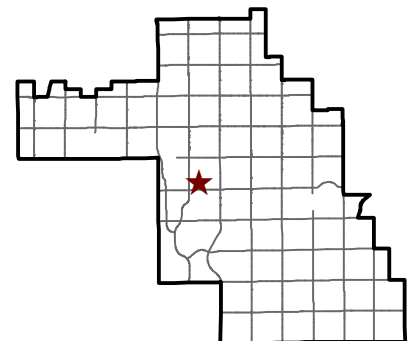

Proposed Project Details
1870 W. Germann Rd., Suite 101
Request Use Permit approval



City of Chandler Planning Division
chandleraz.gov/planning
For more information visit:
<https://gis.chandleraz.gov/planning>

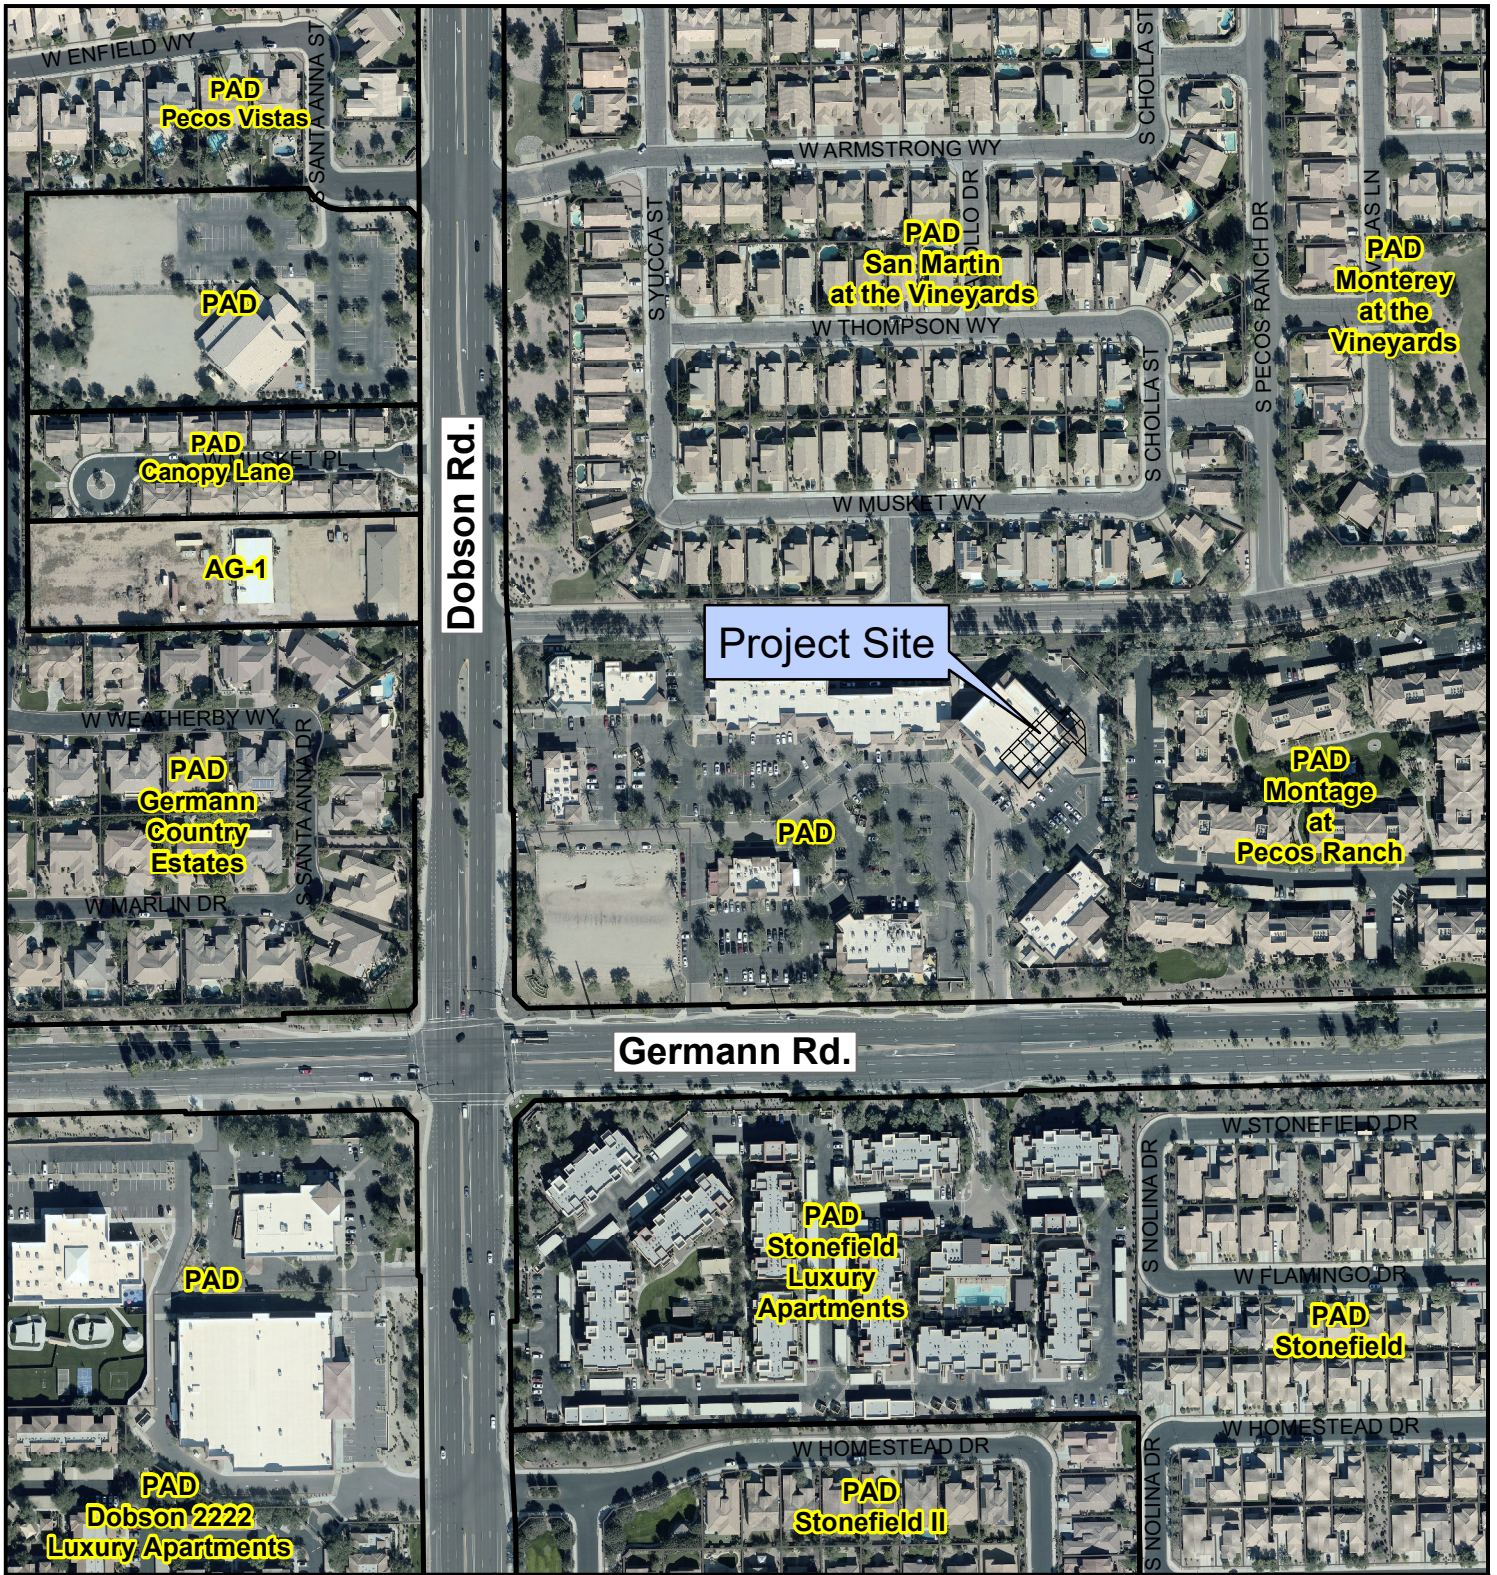

PLH22-0055 K9 Resorts



Proposed Project Details
 1870 W. Germann Rd., Suite 101
 Request Use Permit approval



City of Chandler Planning Division
chandleraz.gov/planning
 For more information visit:
<https://gis.chandleraz.gov/planning>

