
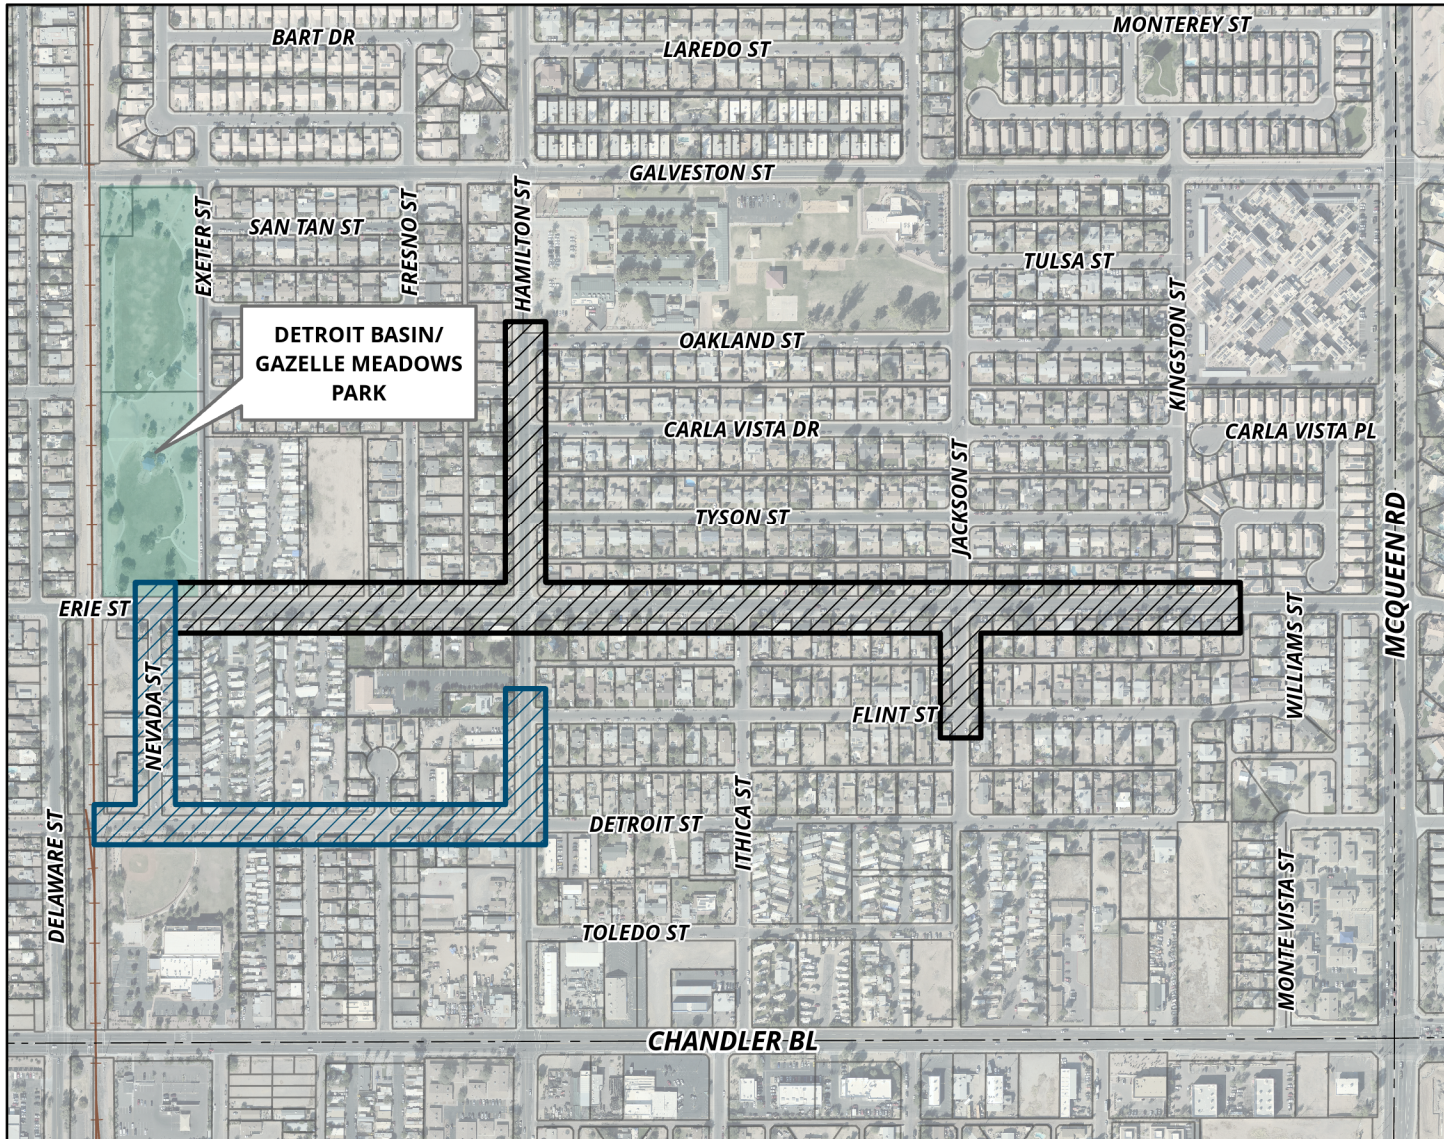


DETROIT BASIN/GAZELLE MEADOWS PARK STORM SYSTEM AND ASSOCIATED IMPROVEMENTS PROJECT NO. ST2101

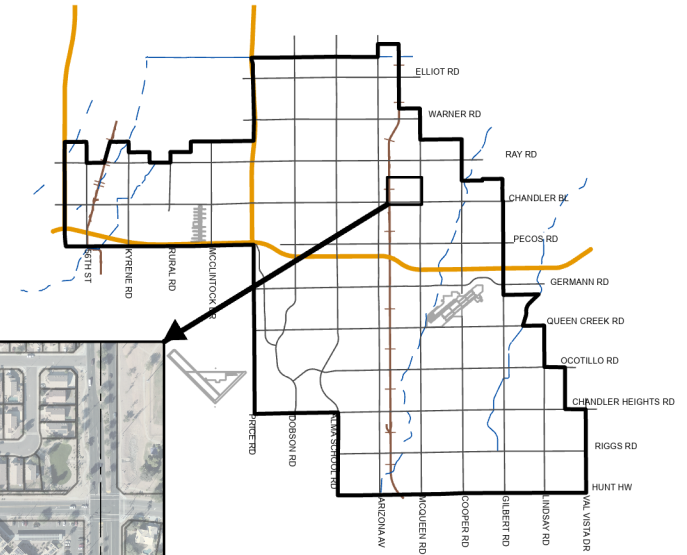

MEMO NO. CP24-009

RESOLUTION NO. 5718

-  PROPOSED STORM DRAIN
-  PROPOSED STORM DRAIN REPLACEMENT