




# **PRICE ROAD FRONTAGE ROAD SEWER REHABILITATION PROJECT NO. WW2210.451**

**MEMO NO. CP24-019**

 **PROJECT AREA**

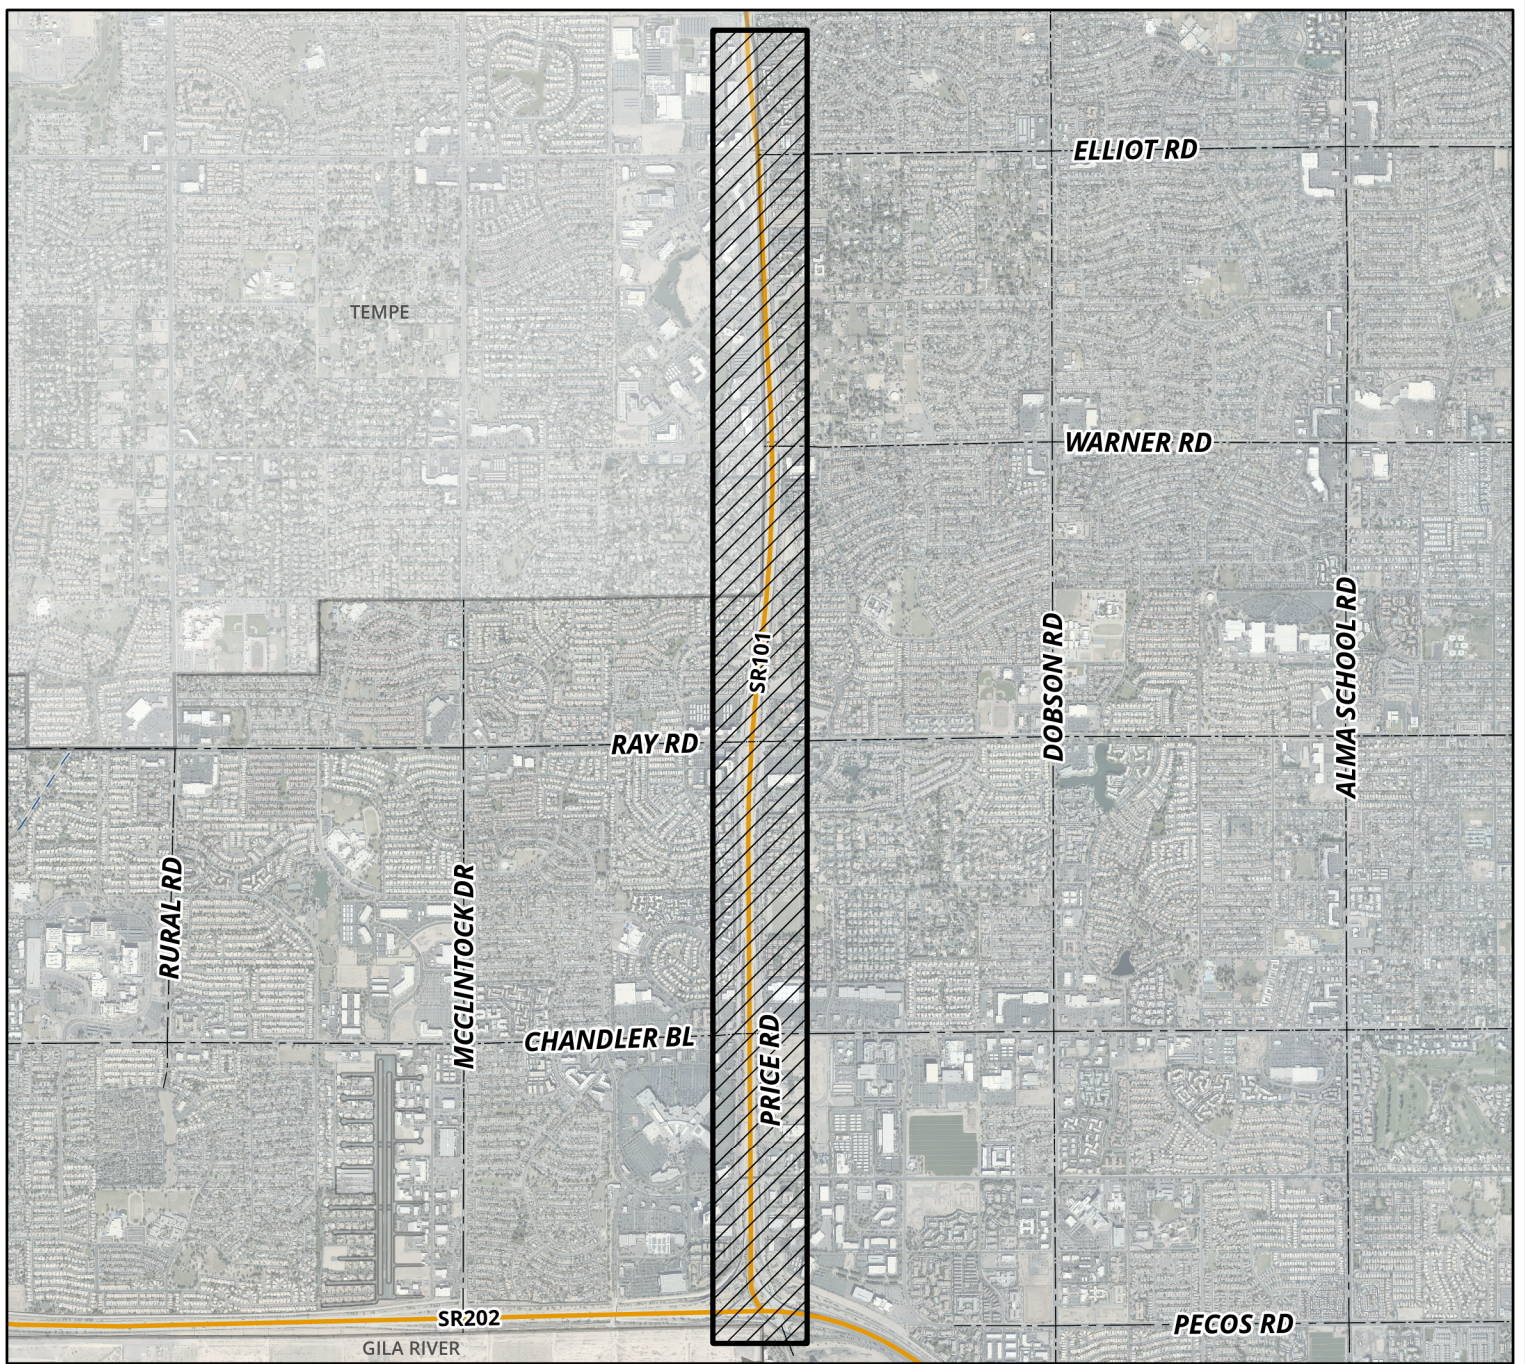