




PLH23-0006 118 W. Boston Facade Modifications

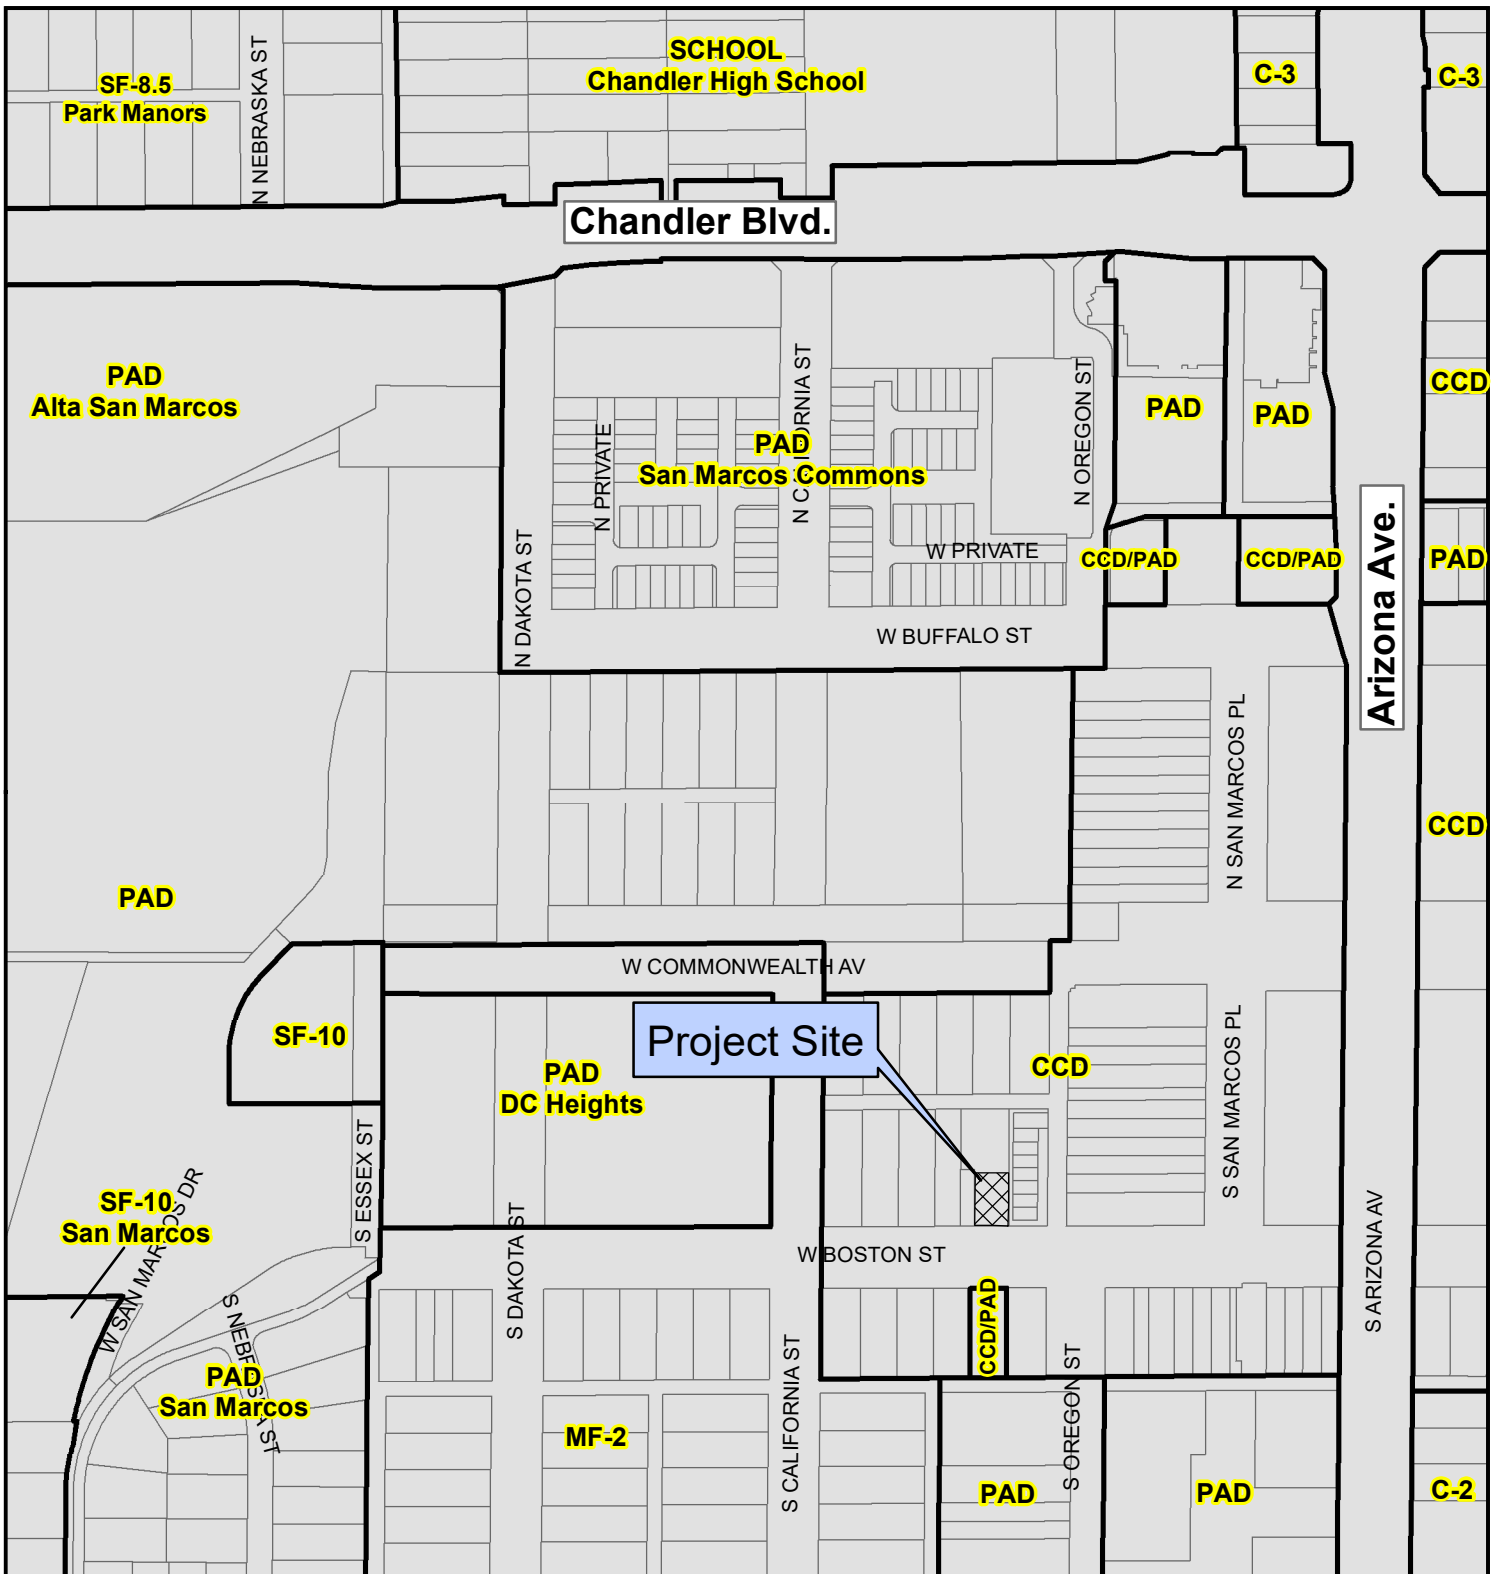

Proposed Project Details

118 W. Boston St.

Exterior modifications on an existing commercial building with the CCD

