



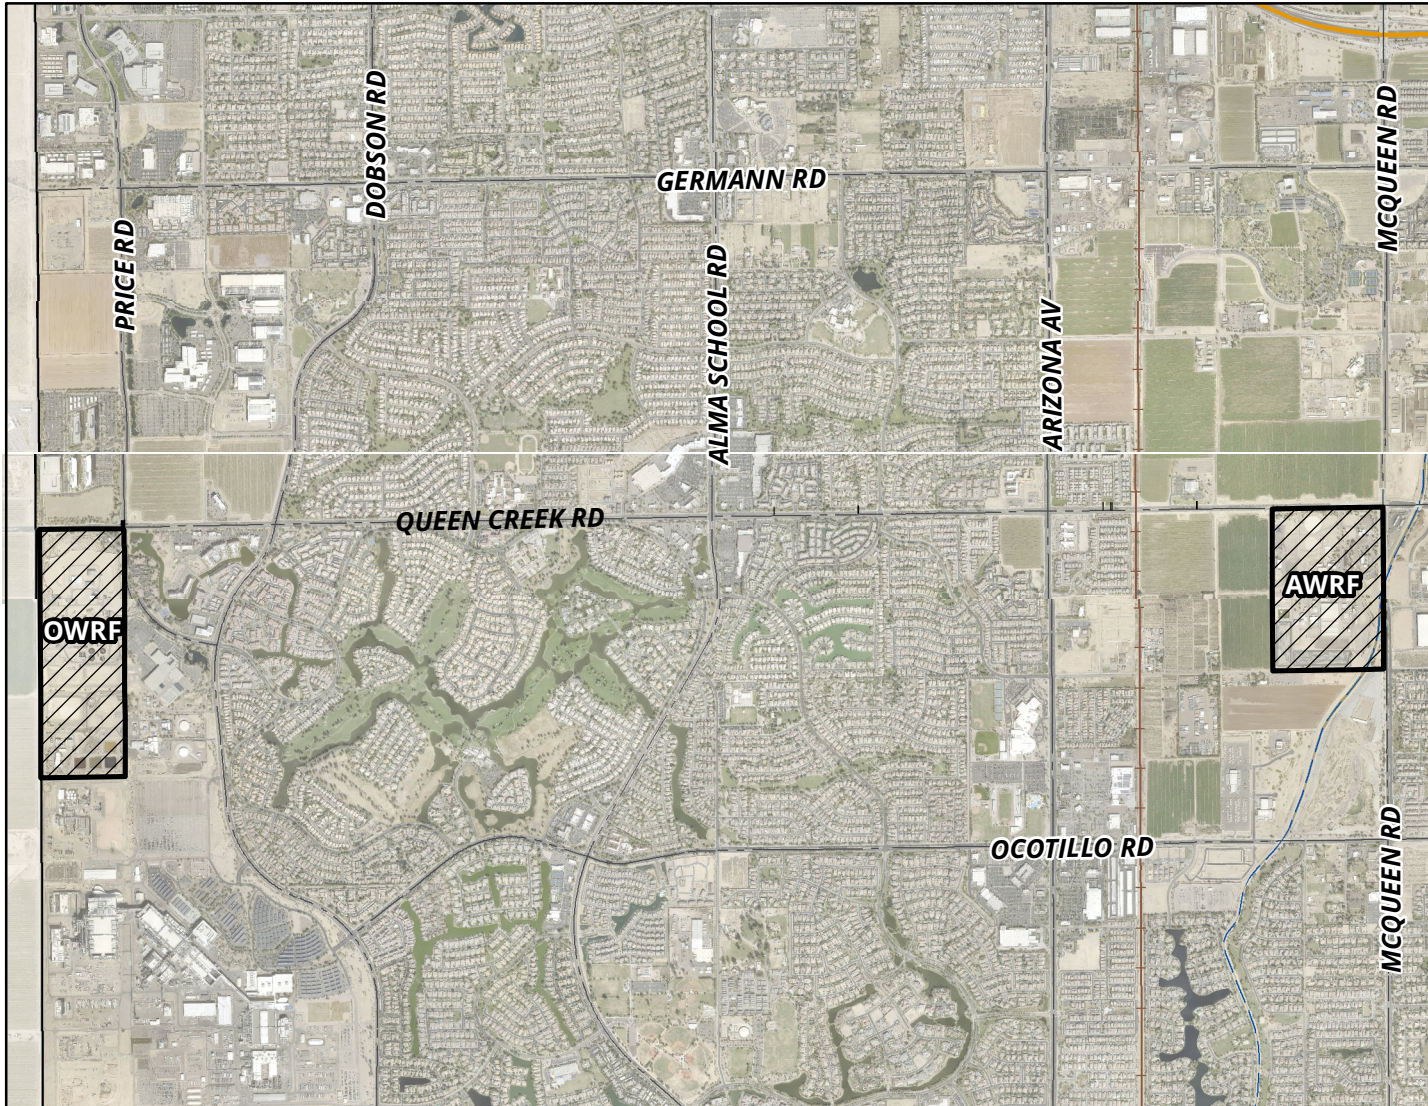

WATER RECLAMATION FACILITIES IMPROVEMENTS - DESIGN SERVICES PROJECT NO. WW2401.201

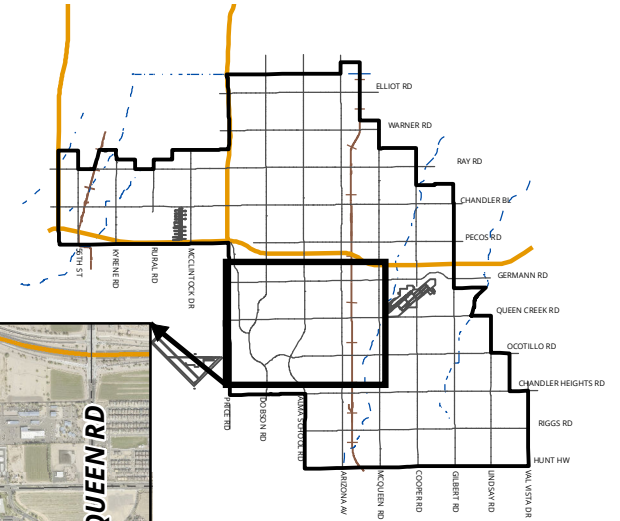

MEMO NO. CP24-107

 PROJECT SITE

