



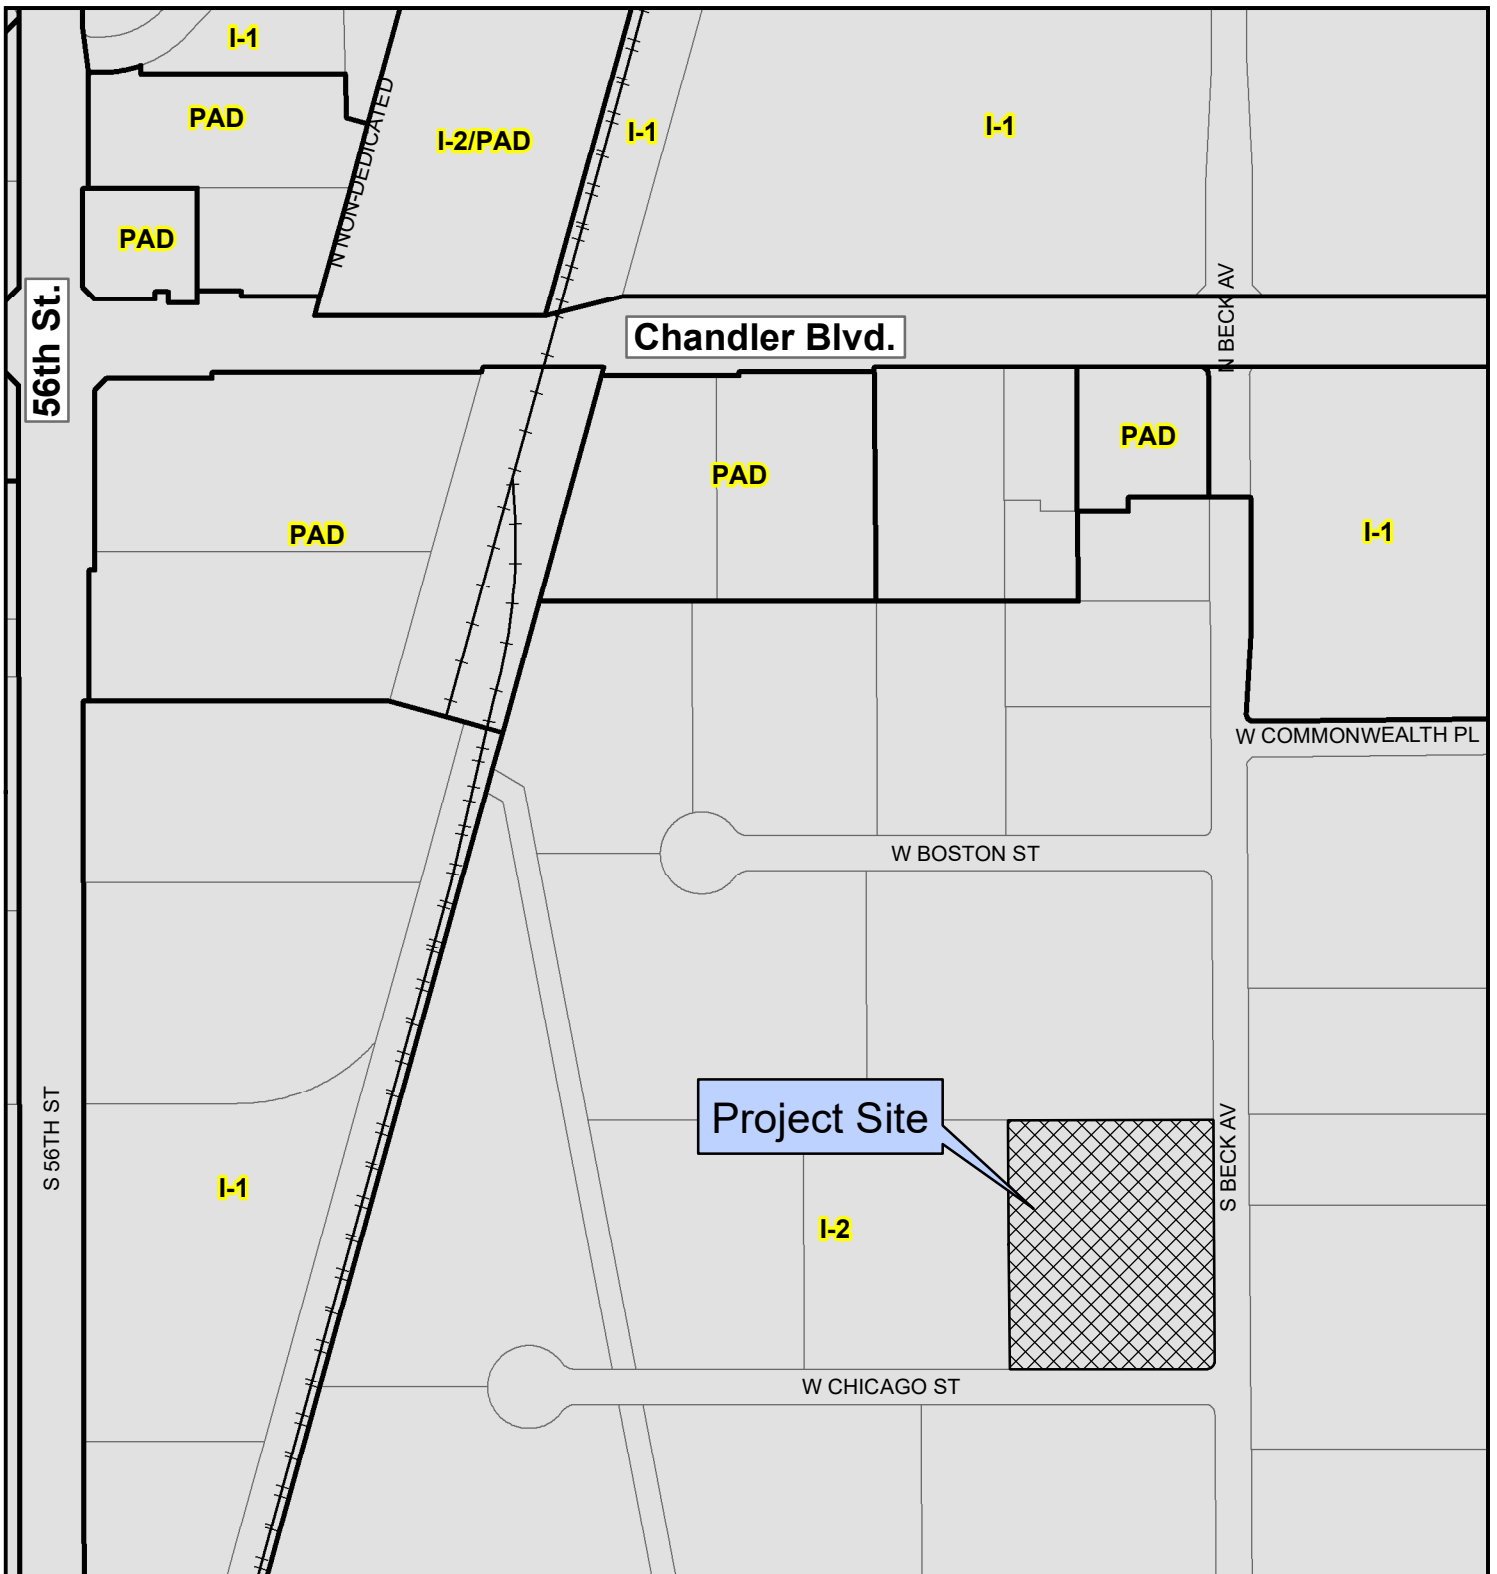

PLH23-0067 All Copy

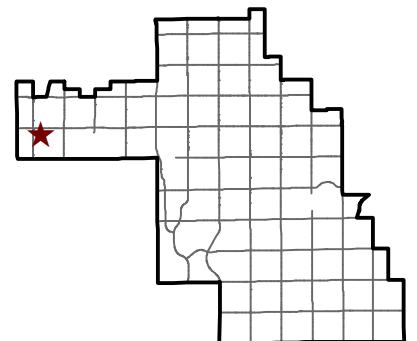

Project Details
Use Permit approval for an
office/warehouse building





PLH23-0067 All Copy



Project Details
Use Permit approval for an
office/warehouse building



City of Chandler Planning Division
chandleraz.gov/planning
For more information visit:
<https://gis.chandleraz.gov/planning>

