

SALT RIVER PROJECT LICENSE

Salt River Project License No.: LJ88368

Salt River Project File No.: 0680.8836

Effective Date: June 1, 2024

Agent: HDL

1. License Granted

The **SALT RIVER PROJECT AGRICULTURAL IMPROVEMENT AND POWER DISTRICT**, an agricultural improvement district organized and existing under the laws of the State of Arizona ("District"), and the Salt River Valley Water User's Association ("Association"), Licensor, grants **CITY OF CHANDLER**, an Arizona Municipal Corporation ("Licensee"), a revocable License conveying the nonexclusive right and privilege to enter upon and use certain real property, the Licensed Property, under the following terms and conditions.

2. Purpose

Licensee shall use the Licensed Property only for drive turnaround area, landscaping, art panel, and sidewalk as referenced in the approved plans. Licensee shall not use the Licensed Property for any other purpose without the prior written approval of Licensor. Licensee acknowledges that, but for this License, it has no rights to use or occupy the Licensed Property, and represents that it makes no claim to such rights.

3. Licensed Property

The Licensed Property shall mean: that portion of land located in the NE Quarter of Section 35, Township 01S, Range 05E of the Gila and Salt River Meridian, Maricopa County, Arizona, more particularly described on Exhibit A attached hereto and part of hereof.

4. Compensation

4.1 Except as stipulated in this Section 4, Licensee shall not be obligated to pay a fee or rent for the use and occupation of the Licensed Property in accordance with this License.

4.2 Licensee shall reimburse Licensor, for all federal, state and local excise, sales, privilege, gross receipts and other similar taxes lawfully imposed on and paid by Licensor as a result of the consideration received by Licensor under this License; provided, however, that this Section shall not apply to income taxes. Licensee shall pay all property taxes, if any, levied on the Licensed Property.

4.3 All amounts paid by Licensee to Licensor as a result of damages, costs, expenses and sums incurred by Licensor hereunder as a result of Licensee's default shall be deemed to be additional License Fees.

4.4 Any payment due unpaid under this License shall bear interest from the date payment is due at the rate of eighteen percent (18%) per annum. Licensor shall have all the rights and remedies provided herein and by law for Licensee's failure to pay any of the compensation specified in this Section 4.

4.5 Within 30 days of Licensor's delivery of an invoice therefore, Licensee shall pay any incremental increase in Licensor's operation and maintenance costs on the Licensed Property resulting from Licensee's exercise of its rights hereunder, Licensor shall incur no liability for any costs of repairing or replacing Licensee's improvements within the Licensed Property, damaged as a result of Licensor's operation and maintenance of its facilities, unless due to negligent or willful acts or omissions of Licensor or its agents or employees.

5. Term

The term of this license shall be from June 1, 2024 (the "Effective Date") through May 30, 2034, or until terminated subject to Section 7 hereof.

6. Assignment and Sub-Licensing

Licensee shall neither assign this License nor sub-license all or any portion of the Licensed Property and any such assignment or sub-license shall be void.

7. Termination of the License

7.1 If a party (the "Defaulting Party") fails (i) to make payment required herein by its due date or (ii) perform an obligation under this License within 30 days after written notice is given to the Defaulting Party of its failure to perform such obligation on the date when such performance was due (or, if such default cannot reasonably be cured within 30 days, then within such longer period as is determined by the non-defaulting party to be necessary to cure such default, provided the Defaulting Party commences to cure such default within the 30 day period), then, upon the expiration of the applicable cure period, the non-defaulting party may terminate this License upon not less than 30 days prior written notice to the Defaulting Party (such notice of termination must be in addition to the notice of default).

7.2 Either party may terminate this License without cause upon not less than ninety (90) days written notice.

7.3 In the event either party terminates this License, or upon expiration of the License term, Licensee's rights to use and occupy the Licensed Property hereunder shall cease at the date of termination; provided however, Licensee may enter upon the Licensed Property for a period of three hundred and sixty (360) days thereafter, for the sole purpose of removing Licensee's improvements and restoring the Licensed Property to the condition that existed prior to its improvements thereon. If Licensee has failed to remove any of its improvements or restore the Licensed Property within such three hundred and sixty (360) day period, Licensee shall reimburse Licensor for the reasonable costs incurred by Licensor for the removal or storage of Licensee's improvements and restoration of the Licensed Property. Licensee shall release and indemnify against all claims, Licensor, Association, and U.S.A. from all damages resulting to Licensee as a result of such removal, storage, or restoration. The provisions of this Section 7.3 shall survive termination of this License.

8. Maintenance of Licensed Property & Interface with Licensor's Use of Licensed Property

8.1 Subject to the conditions set forth herein, Licensor reserves to itself, and the Association, a right of access to the Licensed Property for the construction, use, operation, maintenance, relocation and removal of any existing and future electric or water distribution or transmission facilities. Any such construction, use,

operation, maintenance, relocation or removal shall be performed in a manner designed to avoid, to the extent feasible, disturbance to the improvements and Licensee's use and enjoyment of the Licensed Property. Licensor shall give Licensee at least ninety (90) days prior written notice of any such construction, use, operation, maintenance, relocation or removal that would materially disrupt the improvements or Licensee's use and enjoyment of the Licensed Property or the improvements; provided, however, that such notice may be given in such shorter period as Licensor determines to be reasonable under prevailing circumstances, or with no notice in the event of an emergency where no notice is feasible. Nothing in this License shall be construed to deny or lessen the powers and privileges granted Licensor by the laws of the State of Arizona and the U.S.A. Licensor shall not be liable to Licensee for any damage to public or private property or to installations located upon the Licensed Property, unless due to negligent or willful acts or omissions of Licensor or its agents or employees.

8.2 Licensee, at its own expense, shall maintain all of the Licensed Property in reasonably good, sanitary and safe condition. If Licensee defaults in the performance of the obligations set forth herein, and Licensor gives notice of the default, Licensee shall correct such default to the reasonable satisfaction of Licensor within the required period of time set forth in the notice of default (the "Correction Period"), which period of time shall be reasonable under the circumstances. If Licensee fails to correct the default within the Correction Period, Licensor may take any action reasonably determined by Licensor to be necessary to correct such default, including without limitation making any repair or modification to or removing any of the improvements. Licensee shall reimburse Licensor for the reasonable costs of correcting such default incurred and paid by Licensor within thirty (30) calendar days after Licensor presents Licensee with a statement of such costs. Licensee shall release Licensor, Association and U.S.A. from all damages resulting to Licensee from the correction of such default, including, without limitation, those damages arising from all repairs or modifications to or removal of any of the improvements.

9. Nonexclusive Rights

This License is nonexclusive and nothing herein shall be construed to prevent or restrict Licensor from granting other privileges to use the Licensed Property in a manner not inconsistent with Licensee's use of the Licensed Property in accordance with this License.

10. Existing Easements and Licenses

This License is subject to all existing encumbrances of record, including easements and licenses. It shall be Licensee's obligation and responsibility to ascertain the rights of all third parties in the Licensed Property. Licensor consents only to the use of the Licensed Property for the purposes described herein. Nothing in this License shall be construed as Licensor's representation, warranty, approval or consent regarding rights in the Licensed Property held by other parties. Licensee shall indemnify and hold Licensor harmless from any liability arising out of any dispute or claim regarding actual or alleged interests in the Licensed Property, affecting Licensee's interests created herein.

11. Indemnification

To the extent not prohibited by law, Licensee, its successors and assigns, shall indemnify, release, and hold harmless Licensor, Association and the United States of America, and the directors, officers, employees, agents, successors and assigns thereof, for, from and against any damage claim, demand, lawsuit or action of any kind for damages or loss, whether such damage or loss is to person or property, arising in whole or in part out of: (a) negligent or otherwise wrongful acts or omissions of Licensee, its agents, officers, directors, or

employees; (b) Licensee's use or occupancy of the Licensed Property for the purposes contemplated by this License, including but not limited to claims by third parties who are invited or permitted onto the Licensed Property, either expressed or implied, by Licensee or by the nature of Licensee's development or other use of the Licensed Property pursuant to this License; or (c) Licensee's failure to comply with or fulfill its obligations established by this License or by law. Such obligation to indemnify shall extend to and encompass all costs incurred by Licensor in defending against such claims, demands, lawsuits or actions, including but not limited to attorney, witness and expert fees, and any other litigation related expenses. Licensee's obligation pursuant to this Section 11 shall not extend to claims, demands, lawsuits or actions for liability attributable to the sole exclusive negligence or willful action of Licensor, its directors, officers, employees, agents, successors or assigns. The provisions of this Section shall survive termination of this License.

12. Insurance

Without limiting any liabilities or any other obligations of Licensee, Licensee shall provide and maintain, with forms and insurers acceptable to Licensor, and until all obligations under the License are satisfied, the minimum insurance coverages, as follows:

12.1 Worker's compensation insurance to cover obligations imposed by applicable federal and state statutes and employer's liability insurance with a minimum limit of One Million and No/100 Dollars (\$1,000,000.00).

12.2 Commercial general liability insurance with a minimum combined single limit of Two Million and No/100 Dollars (\$2,000,000.00) each occurrence. The policy shall include coverage for bodily injury liability, property damage liability, personal injury liability, and contractual liability for liability assumed under this License. The policy shall contain a severability of interests provision.

12.3 If applicable, comprehensive automobile liability insurance with a combined single limit for bodily injury and property damage of not less than Two Million and No/100 Dollars (\$2,000,000.00) each occurrence with respect to Licensee's vehicle, whether owned, hired or non-owned, assigned to or used in the performance of the work.

12.4 The policies required by Sections 12.2 and 12.3 hereof shall be endorsed to include Licensor, members of its governing bodies, its officers, agents and employees as additional insureds and shall stipulate that the insurance afforded for Licensor, members of its governing bodies, its officers, agents and employees shall be primary insurance and that any insurance carried by Licensor, members of its governing bodies, its officers, agents or employees shall be excess and not contributory insurance.

12.5 Licensee shall waive their rights of recovery and require its insurers providing the required coverages to waive all rights of subrogation against Licensor and members of its governing bodies, its officers, agents and employees for matters arising out of this License.

12.6 Upon execution of this License, Licensee shall furnish Licensor with Certificates of Insurance as evidence that policies providing the required coverages, conditions and limits are in full force and effect. Such certificates shall provide that not less than thirty (30) days advance notice of cancellation, termination, or alteration shall be sent directly to Licensor addressed as follows:

Manager, Land Rights Management, PAB10W
Salt River Project

P.O. Box 52025
Phoenix, Arizona 85072-2025

13. Construction

13.1 Prior to making any installations on the Licensed Property, Licensee shall submit to Licensor for its approval final construction documents and plan showing the location of any such installations. Licensor shall approve or disapprove such documents and plans within 30 days. Construction on the Licensed Property shall be performed only in accordance with approved construction documents and plan. At least ten (10) days prior to the beginning of any construction on the Licensed Property, Licensee shall give Licensor notice of the date that construction will begin and a schedule listing all construction activities and the dates when such construction activities will be performed. Licensee shall give Licensor written notice of all changes in the schedule and delays in construction immediately upon it being reasonably foreseeable that such change or delay will occur.

13.2 Licensee's improvements constructed, installed, operated and maintained on the Licensed Property shall not interfere with Licensor's use of Licensor's existing or any future irrigation or electric facilities on or adjacent to the Licensed Property.

13.3 Licensor may request Licensee to alter the scheduling of construction undertaken pursuant to Section 13.1 but only when and to the extent necessary to prevent any material interference with Licensor's use of the Licensed Property, and if such improvements do interfere with Licensor's use, Licensor may request Licensee to relocate Licensee's material, facilities and improvements as deemed necessary by Licensor.

13.4 If relocation of Licensee's materials, facilities, or improvements is necessitated by Licensor's use of existing facilities or the construction of improvements by or on behalf of Licensor, Licensee shall bear the entire actual cost of relocating said materials, facilities and improvements.

13.5 Licensor shall not exercise its right to require relocation of Licensee's facilities, materials, and improvements in an unreasonable or arbitrary manner. Licensor warrants to Licensee that as of the date of this License, relocation of Licensee's facilities, materials, and improvements is not expected or anticipated as a result of Licensor's existing plans for the Licensed Property."

14. Permits, Statutes and Codes

Licensee shall comply with all requirements of all statutes, acts, ordinances, regulations, codes, and standards of legally constituted authorities with jurisdiction applicable to Licensee's use of the Licensed Property. Licensee shall obtain or cause to be obtained at its expense, all permits, approvals and authorizations required by Licensee's actions pursuant to this License.

15. Licensor's Right to Inspect

15.1 Licensor may enter any part of the Licensed Property at all reasonable times to make an inspection thereof. During any construction by Licensee, Licensor may inspect all trenching, backfilling and other related construction activity that potentially affects Licensor's facilities, and require conformance with all Licensor's requirements and specifications related thereto.

15.2 Licensee shall release Licensor, Association and the U.S.A. from any claims for damages arising out of any reasonable or unforeseeable delay caused by Licensor in permitting or inspecting any work

on the Licensed Premises. The provisions of this Section shall survive termination of this License.

16. Service of Notice

All notices, demands and invoices required or permitted by this License shall be in writing and shall be considered to have been properly delivered: (i) if mailed, three (3) business days after deposit in the U.S. mail, postage prepaid, return receipt requested, addressed as follows; (ii) if sent by overnight delivery service, on the next business day after deposit with such service, addressed as follows; or (iii) if personally delivered, on the date of delivery service to:

Mail

Notices to Licensors

Attn: Manager, PAB10W
SALT RIVER PROJECT
Land Rights Management
P.O. Box 52025
Phoenix, AZ 85072-2025

Notices to Licensee

Attn: Transportation Planning Manager
City of Chandler
P.O. Box 4008/ Mail Stop 412
Chandler, AZ 85244

Hand /Certified Delivery

Notices to Licensors

Attn: Manager, PAB10W
SALT RIVER PROJECT
Land Rights Management
2727 E. Washington Street
Phoenix, AZ 85034-1422

Notices to Licensee

Attn: Transportation Planning Manager
City of Chandler
P.O. Box 4008/ Mail Stop 412
Chandler, AZ 85244

Either party may change its address or the designated person to receive notification hereunder by giving notice of such change in the manner provided above.

17. Waiver

This License may not be modified or any provision waived except by written agreement executed by both Licensors and Licensee. The waiver by either party of any breach or failure to provide full performance under any of the terms and conditions of this License, or the failure of a party to exercise, or any delay in exercising, any rights or remedies provided herein or by law, or the failure of a party to notify the other properly in the event of a breach hereunder shall not be construed as a waiver of any other term of condition herein, or of any subsequent or continuing breach of the same or any other term or condition.

18. Attorneys' Fees Upon Default

If either party brings or defends any legal action, suit or proceeding based on rights or obligations arising from this License, the successful party shall be entitled to recover reasonable litigation expenses, court costs and reasonable attorneys' fees, as determined by a court, in any such action, suit or proceeding. The foregoing shall not in any way limit or restrict any other right or remedy at law or equity otherwise available to such party.

19. Force Majeure

If either party is rendered unable, wholly or in part, by force majeure to carry out its obligations under this License, other than the obligation of Licensee to make payments of amounts due hereunder, then the obligations of both Licensee and Licensor, so far as they are affected by such force majeure, shall be suspended during the continuance of any inability so caused, but for no longer period, and such cause shall so far as possible be remedied within a reasonable time. The term "force majeure" as employed in this License shall mean acts of God, strikes, lockouts, or other industrial disturbances, acts of public enemies, wars, blockades, insurrections, riots, epidemics, landslides, lightning, earthquakes, fires, storms, floods, washouts, interruptions by government not due to the fault of the parties, civil disturbances, explosions, or unforeseeable action or nonaction by governmental bodies in approving the applications for approvals or permits or any material change in circumstances arising out of legislation, regulation or litigation. Nothing in this Section shall require Licensor to settle a strike.

20. Entire Agreement; Changes After Execution

This License, including its specified addenda and exhibits, if any, constitutes the entire agreement between the parties, and any amendment hereto must be in writing, signed by both parties.

21. Governing Law, Venue and Waiver of Trial by Jury

This License shall be interpreted, governed by, and constructed in accordance with the substantive and procedural laws of the State of Arizona, without regard to conflicts of law principles. Licensor and Licensee agree that any action, suit, or proceeding arising out of, or in any way connected with this License, shall be initiated and prosecuted in a state or federal court of competent jurisdiction located in Maricopa County, Arizona, and the parties irrevocably submit to the jurisdiction and venue of such court. To the fullest extent permitted by law, each party hereby irrevocably waives any and all rights to a trial by jury and covenants and agrees that it will not request a trial by jury with respect to any legal proceeding arising out of or in any way connected with this License.

22. Water Damage

Except when the result of the negligent or willful act or omission of Licensor, or its directors, officers, employees, agents or assigns, neither Licensor, Association nor the U.S.A. shall be liable for any loss sustained by Licensee, its officers, employees, agents or invitees on the Licensed Property because of water damage resulting from any source whatsoever, including, but not limited to, flood, drainage or run-off, irrespective of any prior knowledge by Licensor of the possibility of such flood, drainage or run-off, arising from or in connection with the operation or maintenance of any Salt River Reclamation Project dam, canal or other facility.

23. Reservation of Remedies

Unless otherwise provided herein, each party shall have available to it, all remedies provided by law or equity.

24. Archaeological and Environmental Compliance

24.1 Licensee shall notify Licensor's staff archaeologist should any cultural resources or human

remains be found on the Licensed Property, and when appropriate, shall be responsible for other notifications and legal requirements as required by the Archeological Resource Protection Act and the Native American Graves Protection and Repatriation Act and ensuing 43 CFR 10 regulations. All related costs to comply with the above requirements are the responsibility of the Licensee.

24.2 Licensee hereby assumes and accepts all liability and responsibility for initiation and completion of response, cleanup, and corrective and remedial action, and the cost thereof, required on the Licensed Property and any other affected premises due to any action taken by Licensee or its contractors, subcontractors, agents, or representatives during use of the Licensed Property that results in release or threatened release of any hazardous substance within the meaning of the Federal Comprehensive Environmental Response, Compensation and Liability Act -- 42 U.S.C. § 9601 et seq., or the Arizona Environmental Quality Act -- A.R.S. § 49-101 et seq., as such laws may have been or may be amended from time to time, or regulated substance within the meaning of Subtitle I of the Federal Resource Conservation and Recovery Act (Underground Storage Tanks) -- 42 U.S.C. § 6991a et seq., or the Arizona Underground Storage Tank Law -- A.R.S. § 49-1001 et seq., as such laws may have been or may be amended from time to time. This Section 24.2 shall survive termination of this License.

LICENSOR:

**SALT RIVER PROJECT AGRICULTURAL IMPROVEMENT AND
POWER DISTRICT**

Signature: _____

Print: _____

Its: _____

Dated: _____

LICENSEE:

CITY OF CHANDLER

Signature: _____

Print: _____

Its: _____

Dated: _____

APPROVED AS TO FORM:

City Attorney



ATTEST:

City Clerk

EXHIBIT "A"

LEGAL DESCRIPTION

SRP LICENSE

303-02-022A

That portion of the Northeast quarter of Section 35, Township 1 South, Range 5 East of the Gila and Salt River Base and Meridian, Maricopa County, Arizona, more particularly described as follows;

COMMENCING at the Southwest corner of Lot 3 of MINOR LAND DIVISION MAP, recorded in Book 590 of maps, Page 46, being a point on the Northerly right-of-way line of Frye Road;

Thence North 89° 18' 24" East, along the North right-of-way line of said Frye Road, a distance of 18.54 feet to the **POINT OF BEGINNING**.

Thence departing said North line, North 00° 41' 36" West, a distance of 40.00 feet;

Thence North 89° 18' 24" East, a distance of 32.00 feet;

Thence South 00° 41' 36" East, a distance of 25.00 feet;

Thence North 89° 18' 24" East, a distance of 153.00 feet;

Thence South 00° 41' 36" East, a distance of 15.00 feet to a point on said North right-of-way line of Frye Road;

Thence South 89° 18' 24" West, along said North right-of-way line, a distance of 185.00 feet to the **POINT OF BEGINNING**.

Containing 3,575.00 square feet (0.0821 acres), more or less.

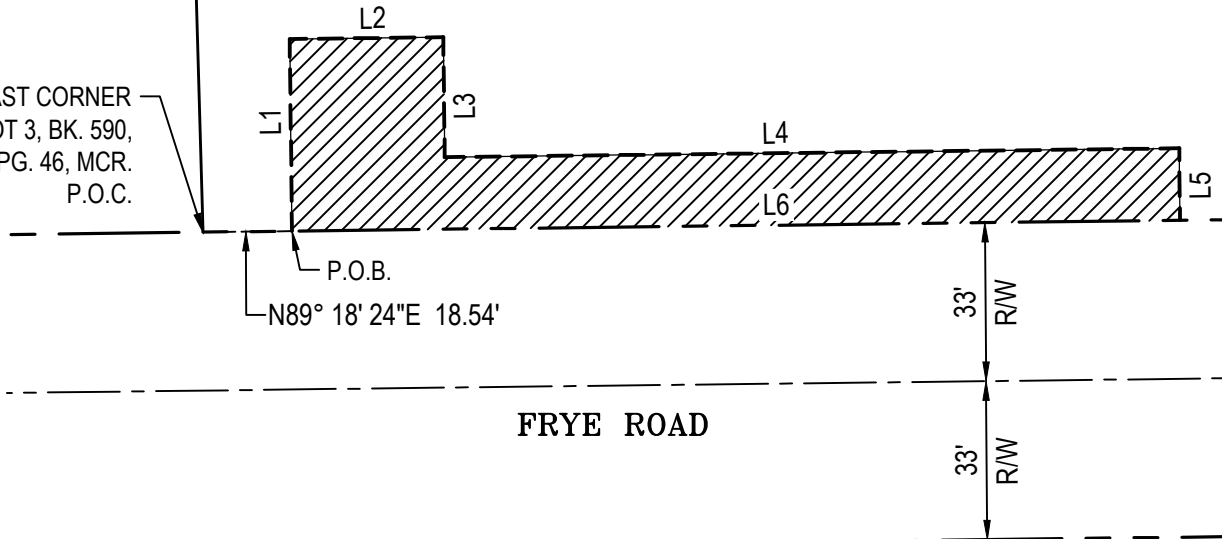


EXHIBIT A – APN 303-02-022A

APN 303-02-003F
CHANDLER ADAM WADE
/ KELLY ANNE TR
LOT 3, BK. 590, PG. 46,
MCR.

APN 303-02-022A
SRPAI & PD

SOUTHEAST CORNER
LOT 3, BK. 590,
PG. 46, MCR.
P.O.C.




FRYE ROAD

LINE TABLE

LINE	BEARING	DISTANCE
L1	N00° 41' 36\"W	40.00'
L2	N89° 18' 24\"E	32.00'
L3	S00° 41' 36\"E	25.00'
L4	N89° 18' 24\"E	153.00'
L5	S00° 41' 36\"E	15.00'
L6	S89° 18' 24\"W	185.00'

LEGEND

---	EXISTING MONUMENT LINE
- - -	EXISTING PROPERTY LINE
- - -	EXISTING R/W LINE
- - -	NEW SRP LICENSE LINE
	NEW SRP LICENSE
⊕	POINT OF COMMENCEMENT
⊕	POINT OF BEGINNING

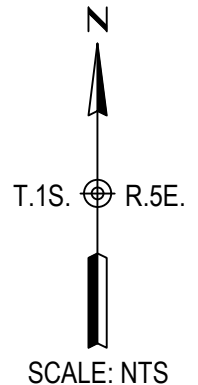

TRACE
CONSULTING

TC# 220104, DATE: 05/24/2024

Parcel Map Check Report

Parcel Name: 303-02-022A - SRP LICENSE

North: 836,520.80'

East: 732,696.70'

Segment# 1: Line

Course: N0° 41' 36"W

Length: 40.00'

North: 836,560.79'

East: 732,696.22'

Segment# 2: Line

Course: N89° 18' 24"E

Length: 32.00'

North: 836,561.18'

East: 732,728.22'

Segment# 3: Line

Course: S0° 41' 36"E

Length: 25.00'

North: 836,536.18'

East: 732,728.52'

Segment# 4: Line

Course: N89° 18' 24"E

Length: 153.00'

North: 836,538.04'

East: 732,881.51'

Segment# 5: Line

Course: S0° 41' 36"E

Length: 15.00'

North: 836,523.04'

East: 732,881.69'

Segment# 6: Line

Course: S89° 18' 24"W

Length: 185.00'

North: 836,520.80'

East: 732,696.70'

Perimeter: 450.00'

Area: 3,575.00Sq.Ft.


Error Closure: 0.00

Course: N90° 00' 00"W

Error North : 0.000


East: 0.000

Precision 1: 450,000,000.00

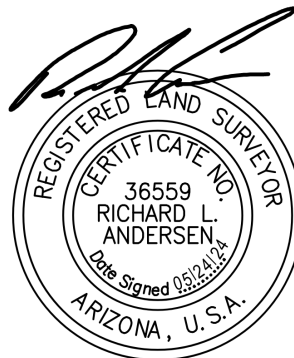

LEGEND

	STRUCTURAL SECTION 1
	STRUCTURAL SECTION 2
	STRUCTURAL SECTION 3
	CONCRETE

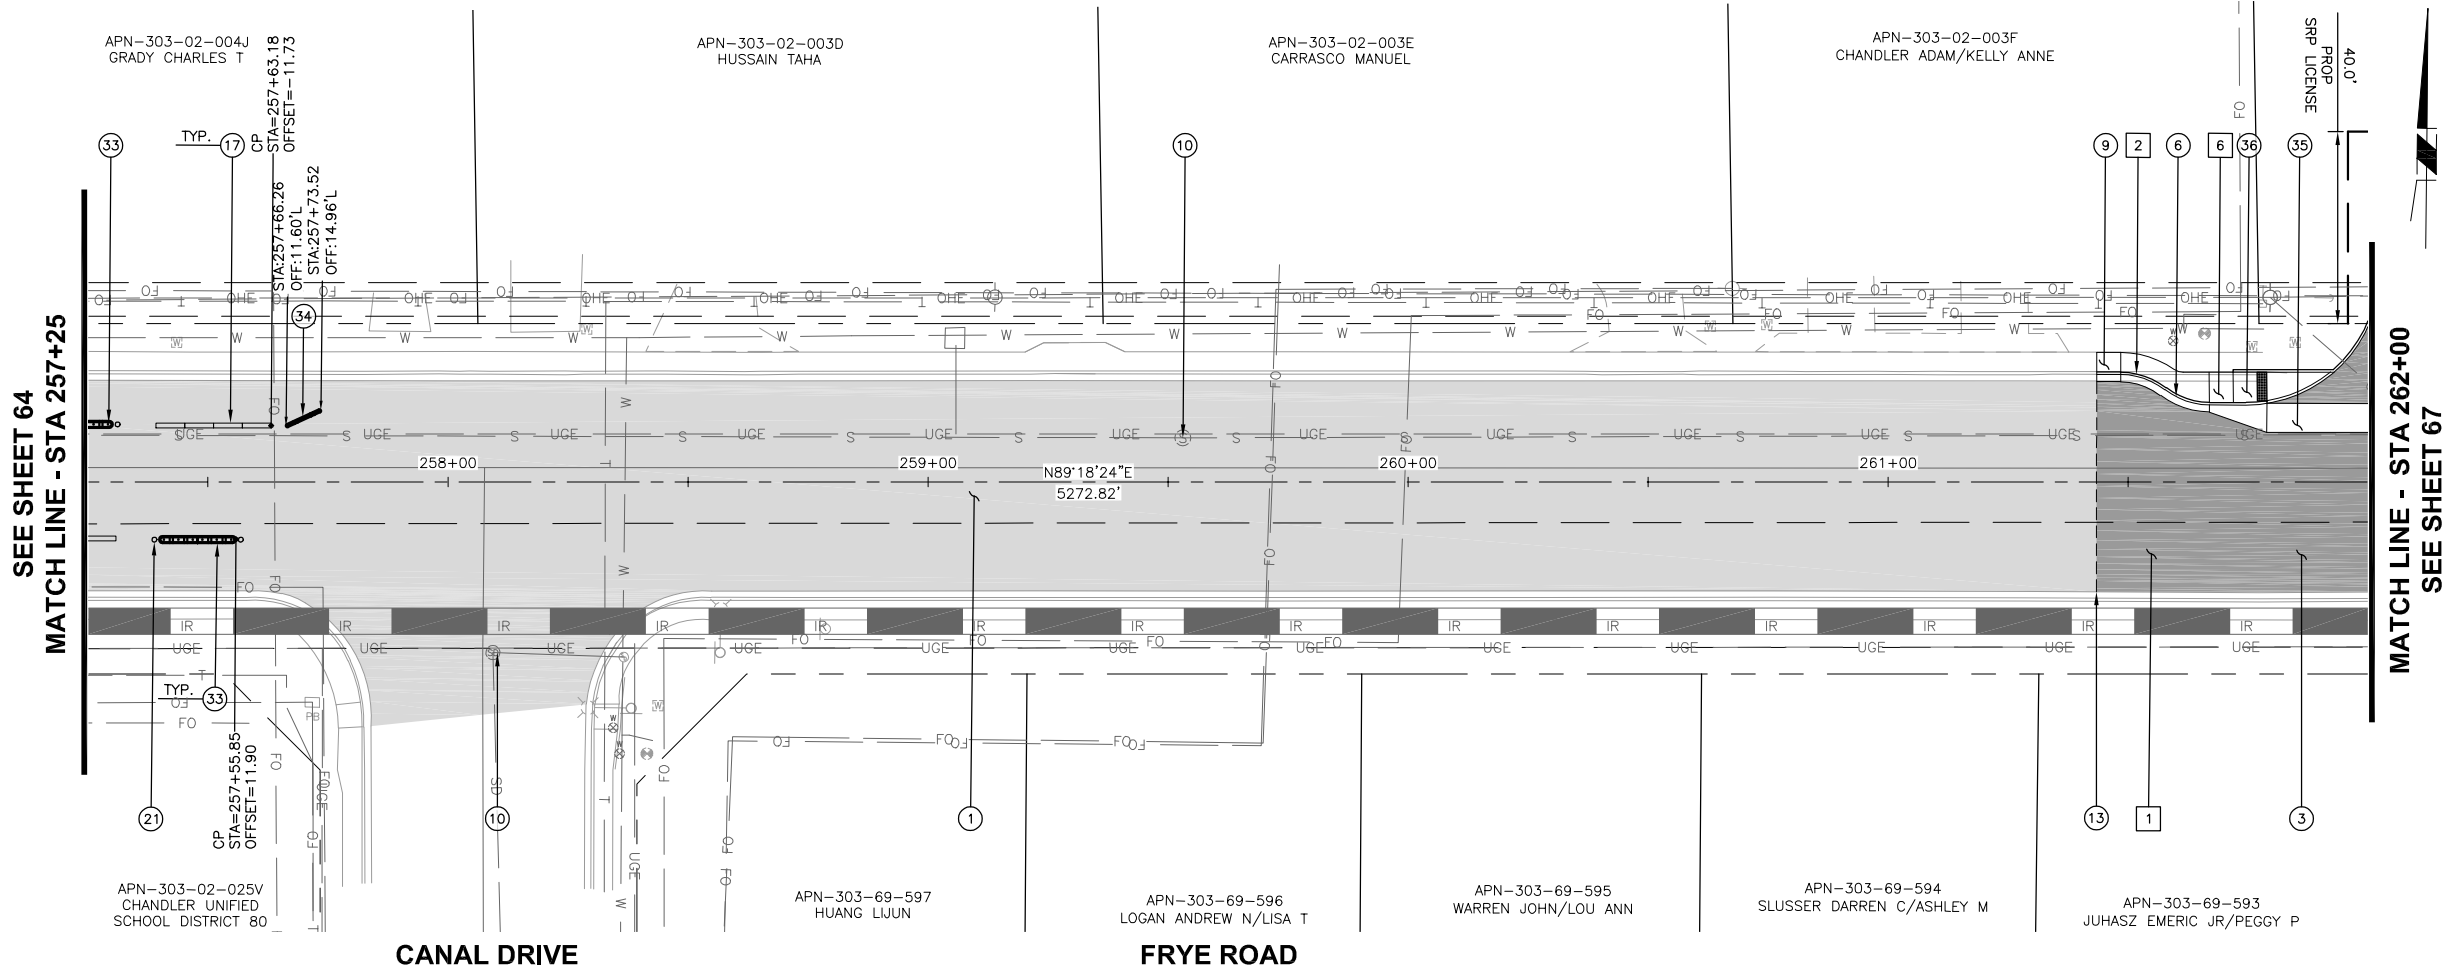

NOTE: 1.5' OF UNDISTURBED NATIVE SOIL TO BE MAINTAINED OVER TOP OF SRP IRRIGATION PIPE

F.H.W.A. REGION	STATE	PROJECT NO.	SHEET NO.	TOTAL SHEETS	AS BUILT
9	AZ	ST2106	.	.	.

PAVING CONSTRUCTION NOTES

	DESCRIPTION	UNIT
①	CONSTRUCT PAVEMENT STRUCTURAL SECTION 2 PER TYPICAL SECTIONS ON SHEETS 10 - 14	2,196 SY
③	CONSTRUCT PAVEMENT STRUCTURAL SECTION 1 PER TYPICAL SECTIONS ON SHEETS 10 - 14	245 SY
⑥	CONSTRUCT CURB & GUTTER PER MAG STD DET 220, TYPE A, H=6".	43 LF
⑨	CONSTRUCT CONCRETE SIDEWALK PER MAG STD DET 230, WIDTH PER PLANS.	167 SF
⑩	ADJUST MANHOLE FRAME AND COVER PER MAG STD DET 422.	2 EA
⑬	SAWCUT 2" MIN. EXISTING PAVEMENT TO NEAT CLEAN EDGE & MATCH WITH PAVING PER TYPICAL SECTIONS.	N.P.I.
⑰	INSTALL MODULAR RUBBER SPEED BUMPS	5 EA
⑳	INSTALL SINGLE FLEX POST DELINEATOR	2 LF
㉓	CONSTRUCT PRECAST CURB PER DETAIL SHEET 20	3 EA
㉔	CONSTRUCT PRECAST CURB PER DETAIL SHEET 19	1 EA
㉕	CONSTRUCT VALLEY GUTTER PER MAG STD DET 240	170 SF
㉖	CONSTRUCT RAMP PER COC STD DET C257	103 SF

REMOVAL/RELOCATE NOTES

	DESCRIPTION	UNIT
1	REMOVE EXISTING PAVEMENT	282 SY
2	REMOVE EXISTING CONCRETE CURB	34 LF
6	REMOVE EXISTING SIDEWALK	140 SF

STORM DRAIN NOTES

	DESCRIPTION	UNIT
--	-------------	------



NO.	REVISION	BY	APPR	DATE

DESIGN AS 04/24	NAME AS 04/24	DATE 04/24	
DRAWN AS.BA 04/24	CITY OF CHANDLER COC LOG NO. CIV23-0003		
CHECKED CM 04/24	PAVING PLAN		
LOCATION FRYE ROAD - ARIZONA AVE TO PASEO TRAIL			SHEET 65 OF 167


LEGEND

STRUCTURAL SECTION 1

STRUCTURAL SECTION 2

STRUCTURAL SECTION 3

CONCRETE

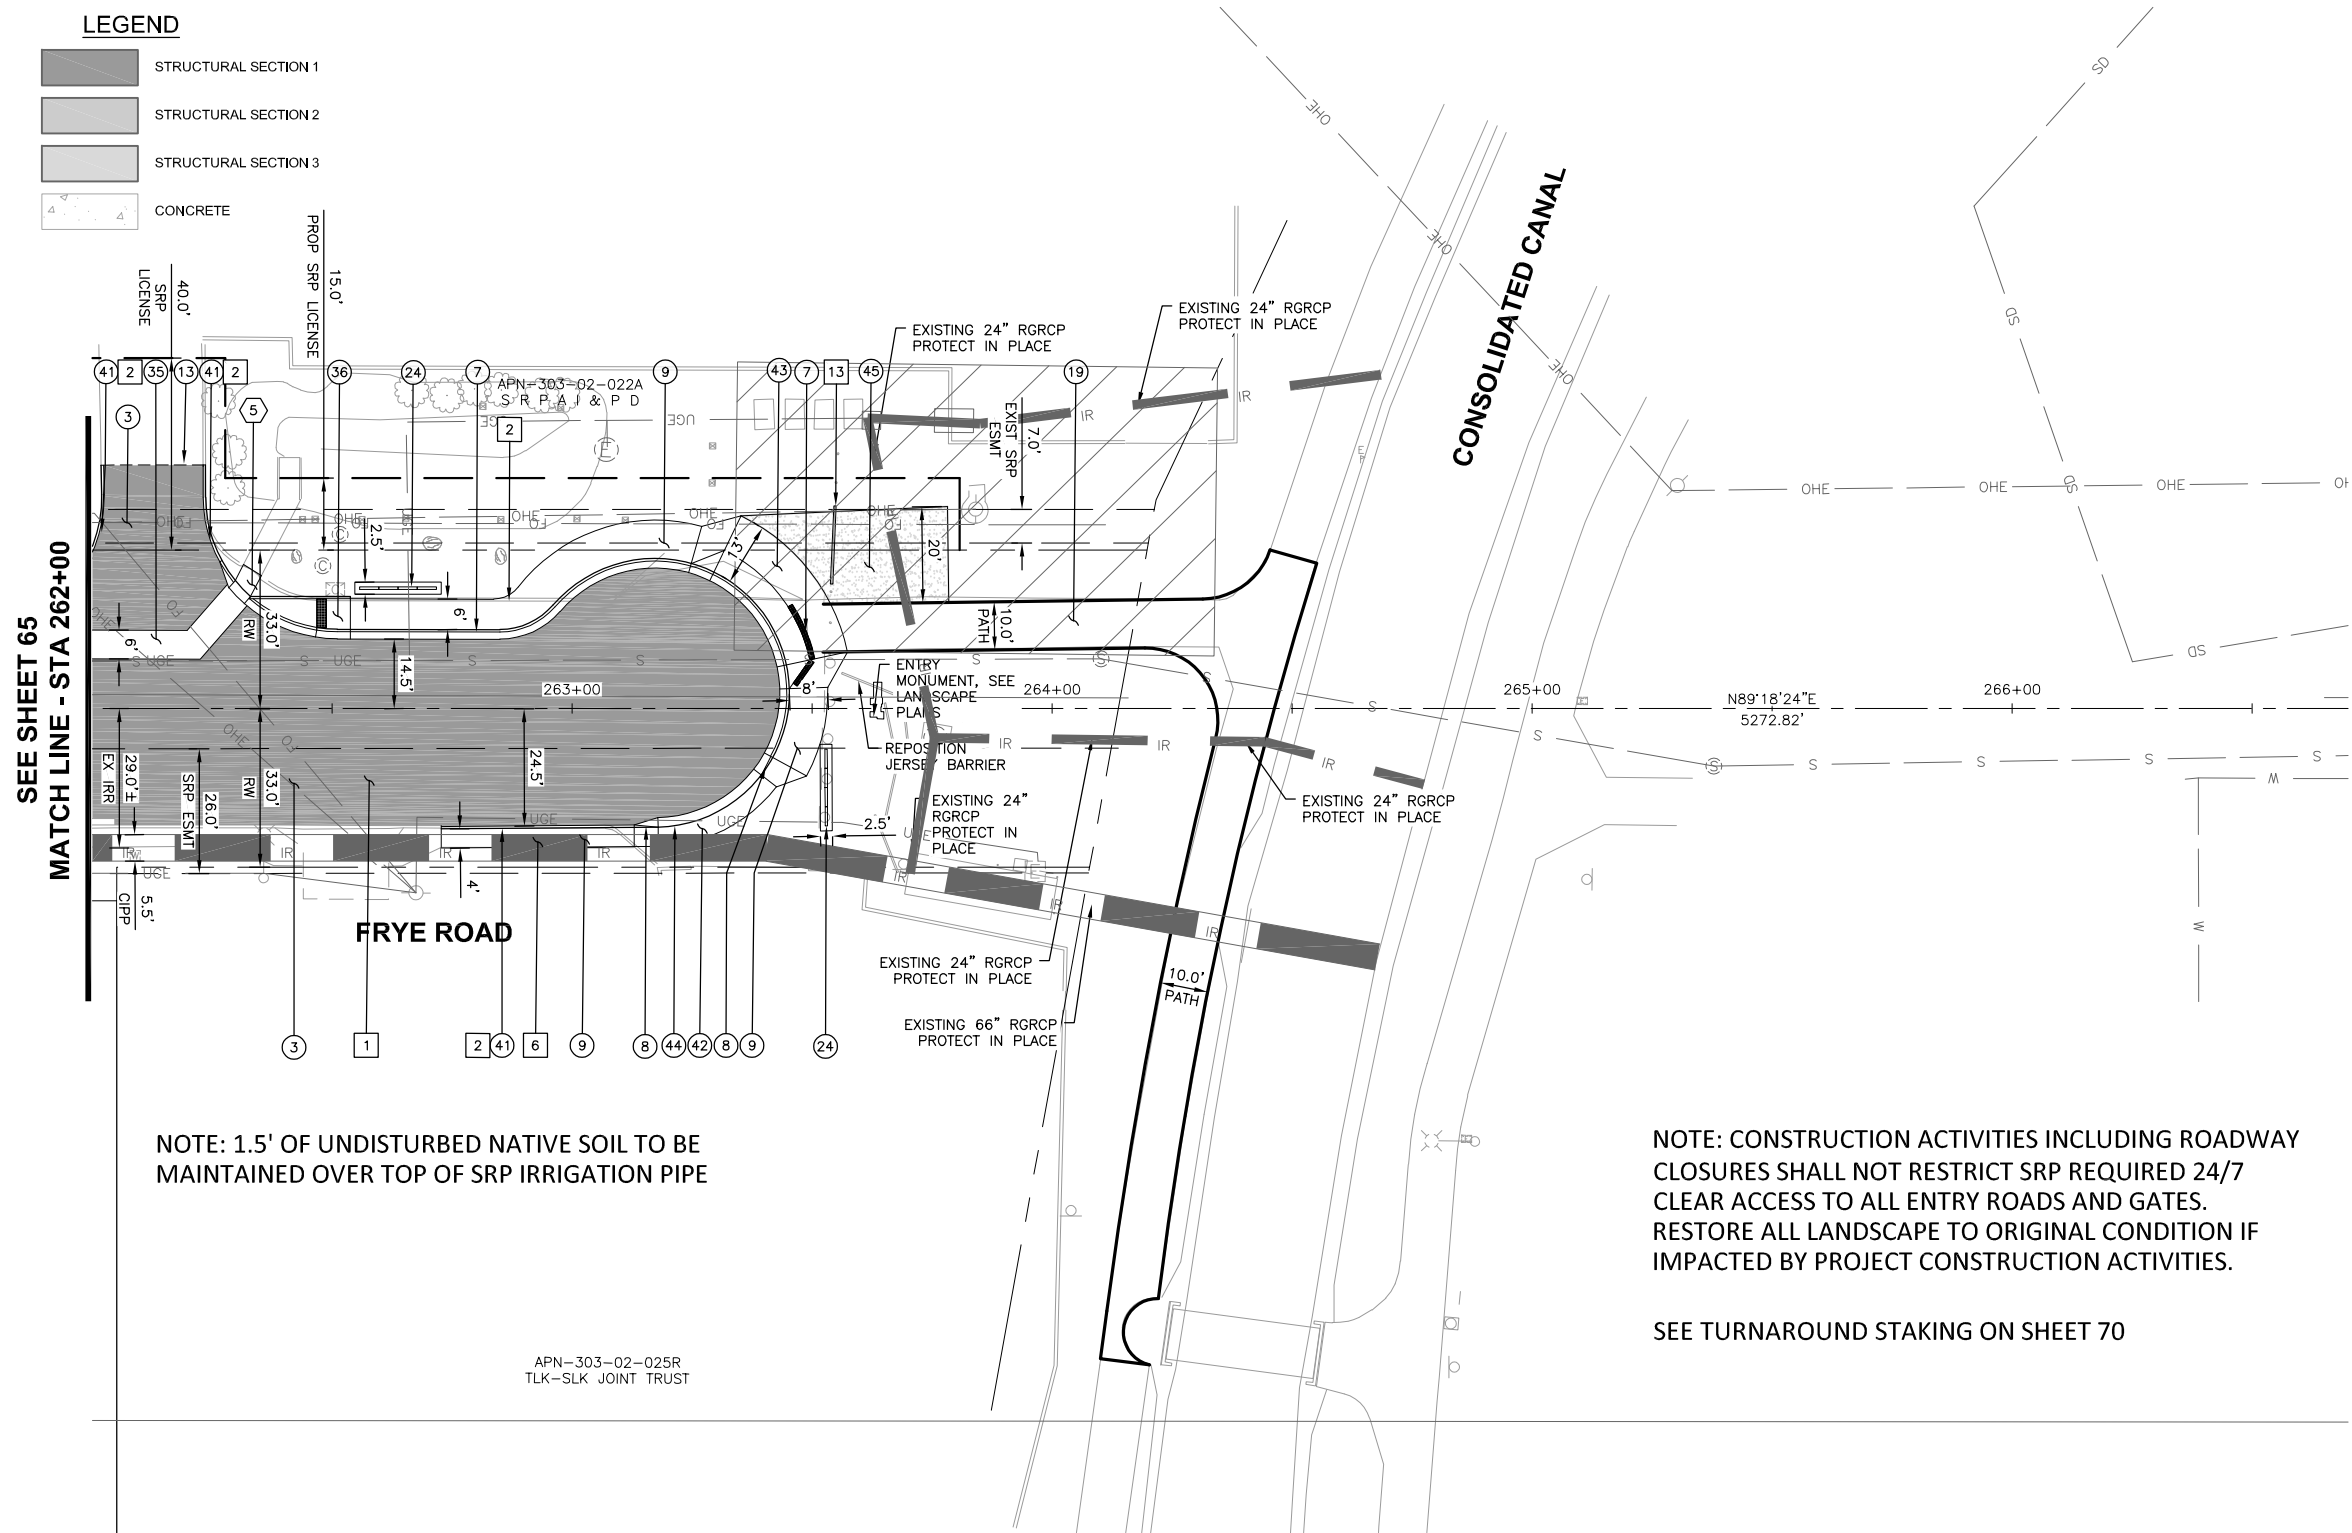

F.H.W.A. REGION	STATE	PROJECT NO.	SHEET NO.	TOTAL SHEETS	AS BUILT
9	AZ	ST2106	.	.	.

PAVING CONSTRUCTION NOTES

DESCRIPTION	UNIT
3 CONSTRUCT PAVEMENT STRUCTURAL SECTION 1 PER TYPICAL SECTIONS ON SHEETS 10 - 14	736 SY
7 CONSTRUCT ROLL CURB & GUTTER PER MAG STD DET 220-1, TYPE C	132 LF
8 CURB TRANSITION PER MAG STD DET 221	N.P.I.
9 CONSTRUCT CONCRETE SIDEWALK PER MAG STD DET 230, WIDTH PER PLANS.	981 SF
13 SAWCUT 2' MIN. EXISTING PAVEMENT TO NEAT CLEAN EDGE & MATCH WITH PAVING PER TYPICAL SECTIONS.	N.P.I.
19 CONSTRUCT 7" PCCP SHARED USE PATH	2,697 SF
24 CONSTRUCT ART PANEL PER DETAIL ON SHEET 17	8 EA
35 CONSTRUCT VALLEY GUTTER PER MAG STD DET 240	210 SF
36 CONSTRUCT RAMP PER COC STD DET C257	115 SF
37 TACTILE DIRECTIONAL INDICATORS PER APPROVED PRODUCT LIST	9 EA
41 CONSTRUCT SINGLE CURB PER MAG STD DET 222, TYPE A	102 LF
42 CONSTRUCT 8" CONCRETE SIDEWALK PER MAG STD DET 230, WIDTH PER PLANS.	107 SF
43 CONSTRUCT INDUSTRIAL DRIVEWAY PER MAG STD DET 250-2	388 SF
44 CONSTRUCT RIBBON CURB PER MAG STD DET 220, TYPE B.	29 LF
45 DECOMPOSED GRANITE	623 SF

REMOVAL/RELOCATE NOTES

DESCRIPTION	UNIT
1 REMOVE EXISTING PAVEMENT	891 SY
2 REMOVE EXISTING CONCRETE CURB	208 LF
6 REMOVE EXISTING SIDEWALK	152 SF
13 REMOVE AND REINSTALL EXISTING GATE	1 EA

STORM DRAIN NOTES

DESCRIPTION	UNIT
5 CONSTRUCT CONCRETE SPILLWAY PER MAG STD DET 206.	19 SF

Call at least two full working days before you begin excavation.

ARIZONA 811

Arizona Blue Stake, Inc.

Dial 8-1-1 or 1-800-STAKE-IT (782-5348)
In Maricopa County: (602) 263-1100

20 0 20 40 60

SCALE: 1" = 20'
VERT: 1" = 2'

NO.	REVISION	BY	APPR	DATE

NAME	DATE
DESIGN AS	04/24
DRAWN AS,BA	04/24
CHECKED CM	04/24

TYLin

CITY OF CHANDLER
COC LOG NO. CIV23-0003

PAVING PLAN

LOCATION FRYE ROAD - ARIZONA AVE TO PASEO TRAIL

51336
CHRISTOPHER E MILNER
Date Signed 5/30/24
ARIZONA U.S.A.
Expires 9/30/25

SHEET 67 OF 167

T:\X\TYLin-PHX\222007\00600_CADD\05_Official\Delv Files\ST2106-Paving - Plan.dwg 5/30/2024 12:06:30 PM Chris Milner TY Lin Half Scale.ctb