




PLH24-0014 Celoni Hospitality, LLC DbA Recreo Cantina

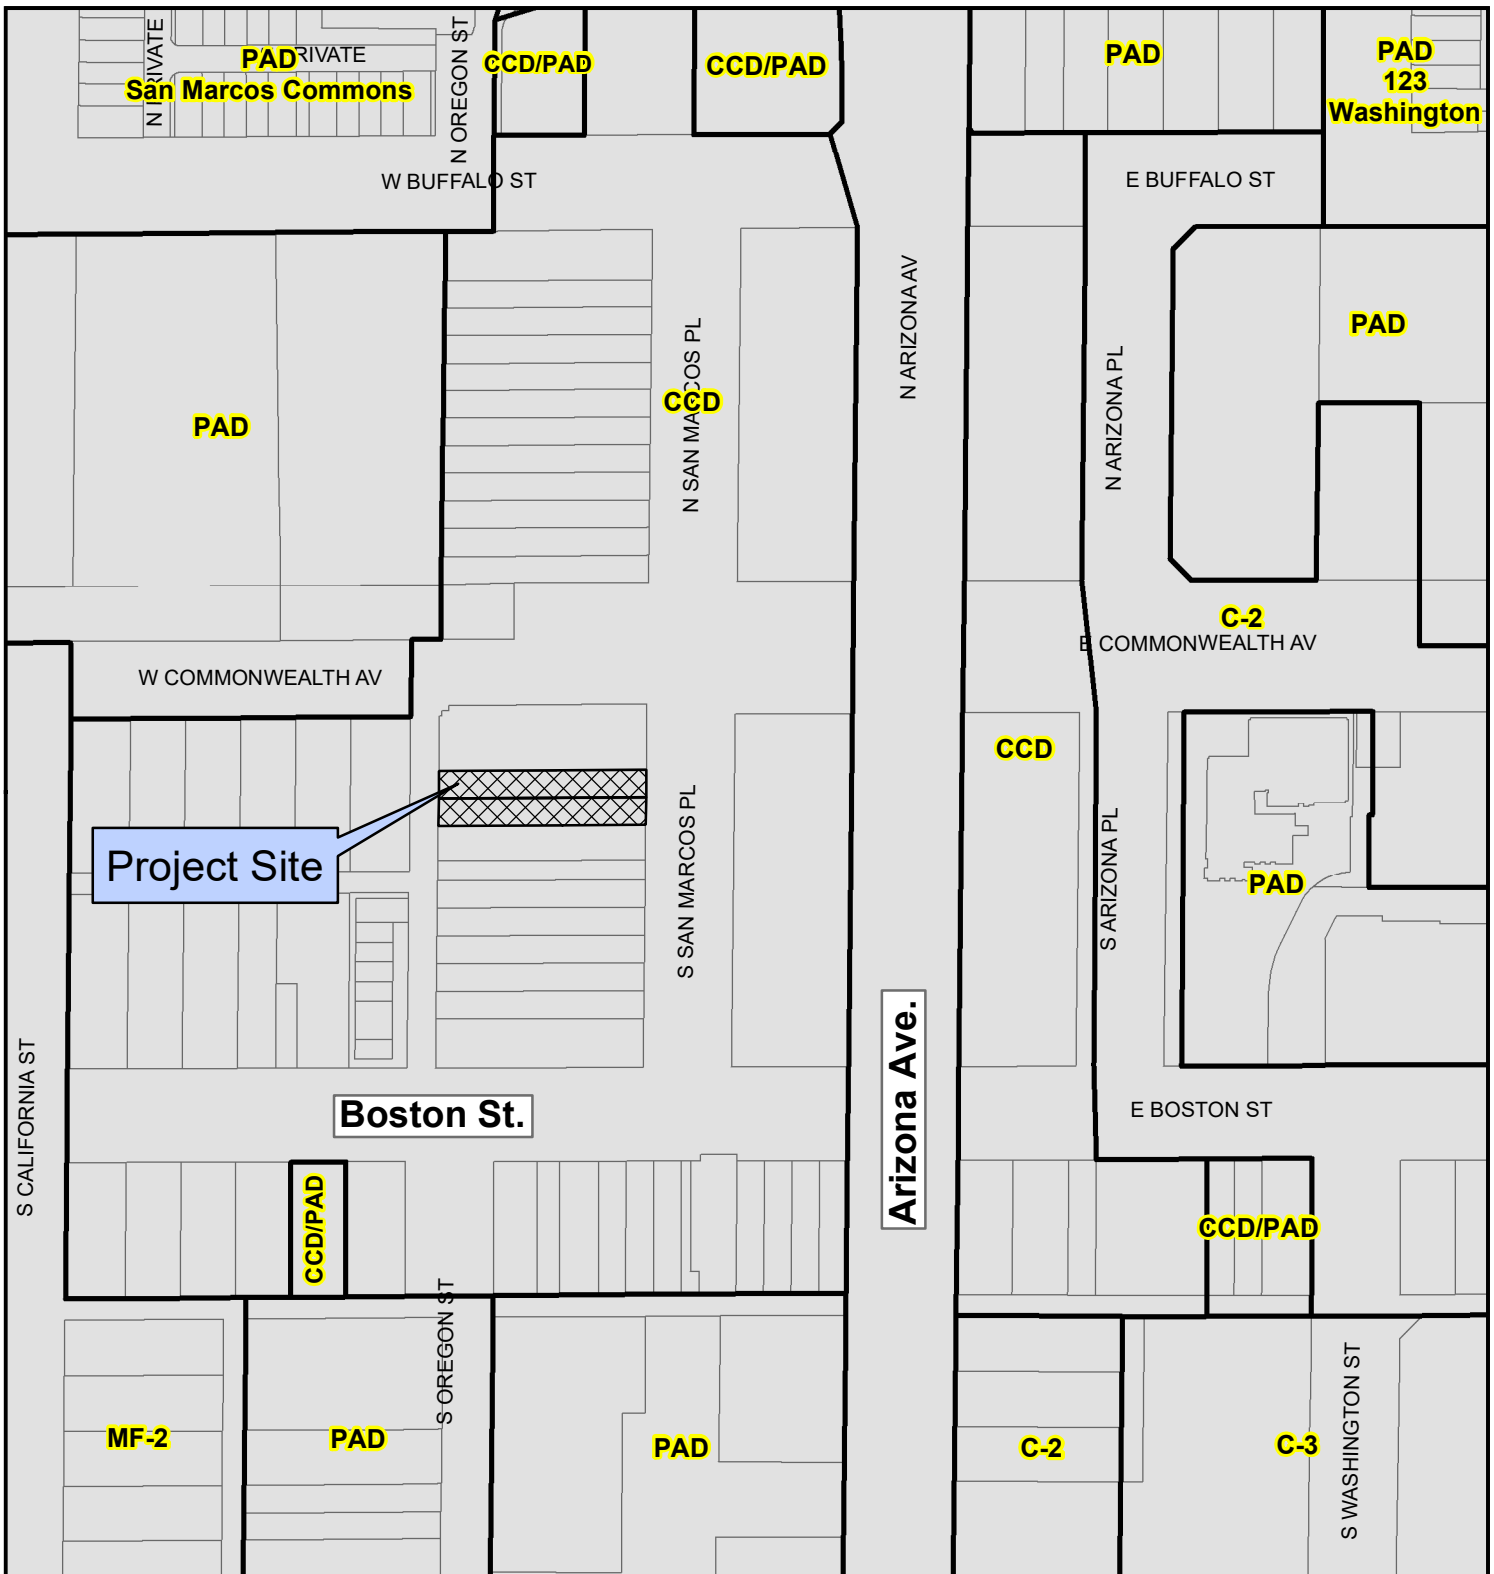

Proposed Project Details

28 S. San Marcos Pl.

Entertainment Use Permit time extension to continue
to allow live indoor and outdoor entertainment



City of Chandler Planning Division
chandleraz.gov/planning
 For more information visit:
<https://gis.chandleraz.gov/planning>

