




**DETROIT BASIN/GAZELLE MEADOWS
STORM SYSTEM & ASSOCIATED
IMPROVEMENTS CHANGE ORDER NO. 4
PROJECT NO. ST2101.401
CONSTRUCTION SERVICES**

MEMO NO. CP25-040

 PROJECT AREA

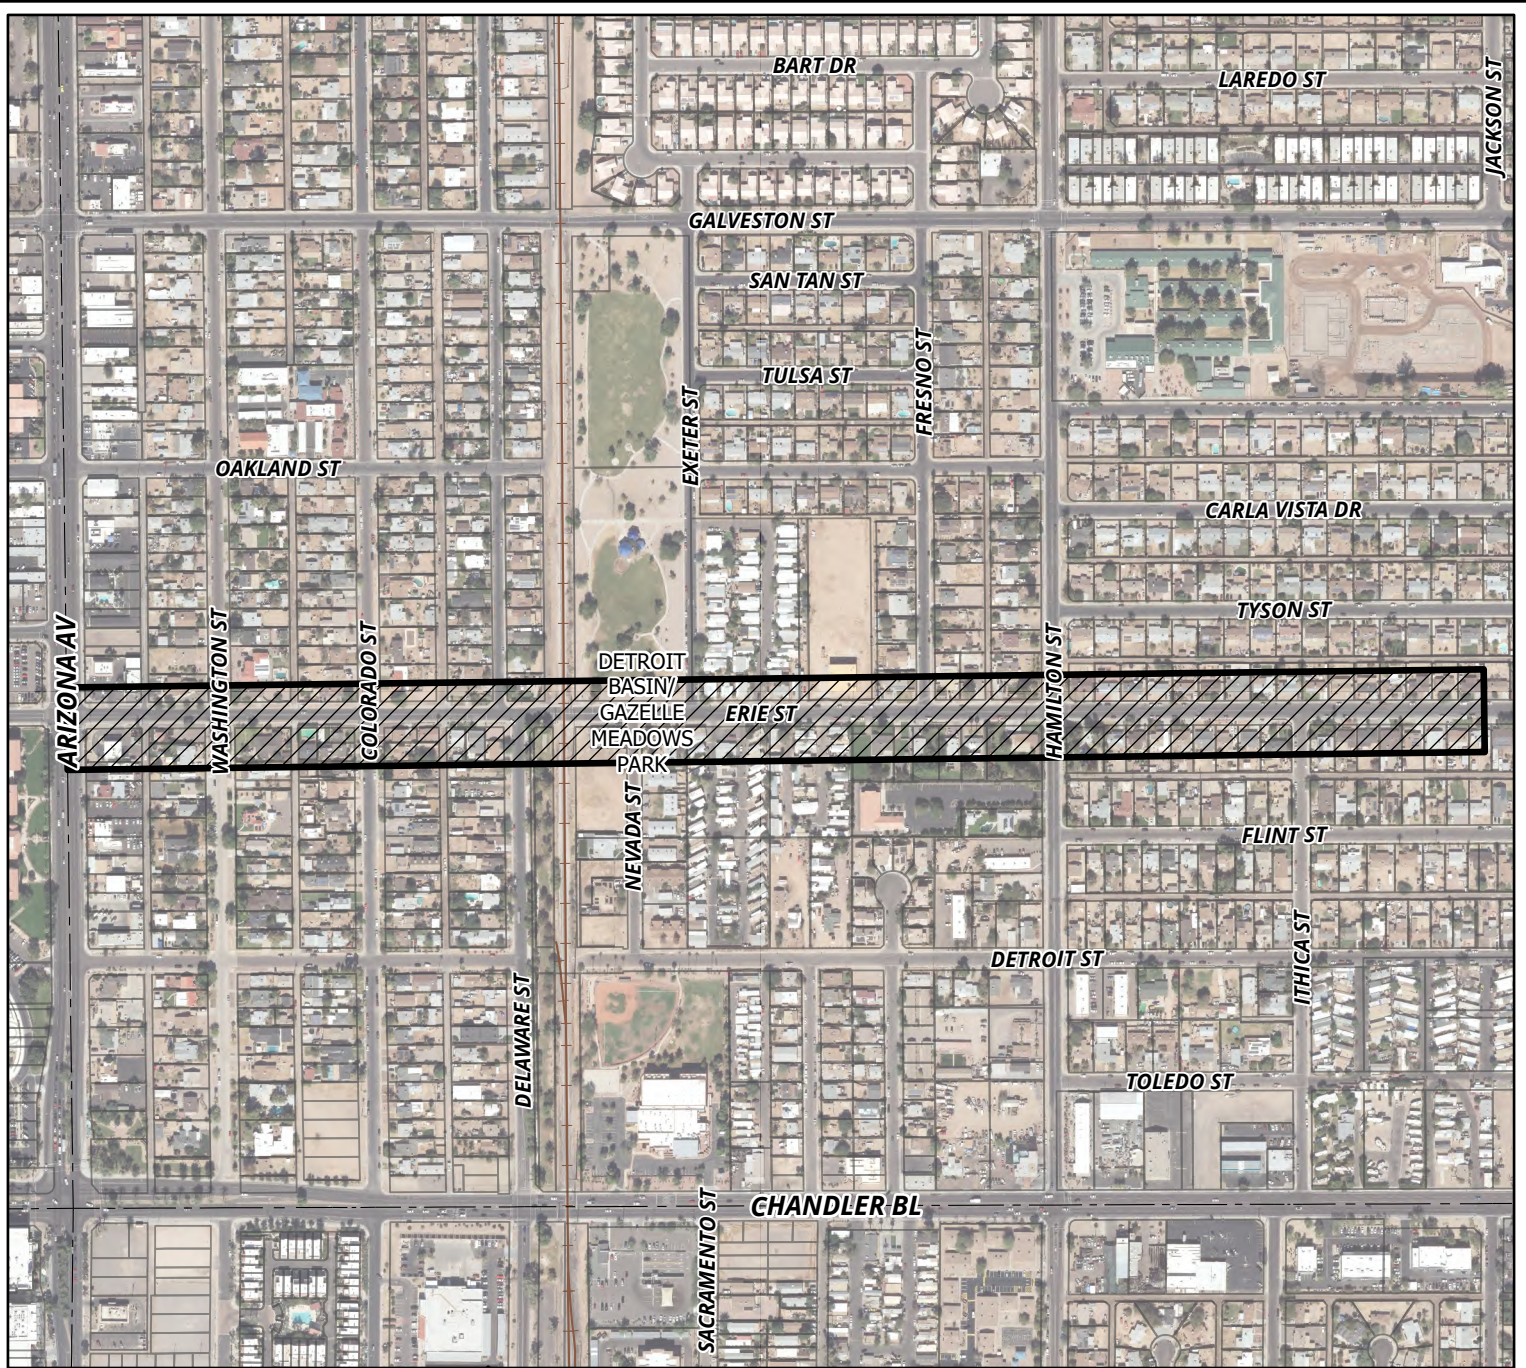