


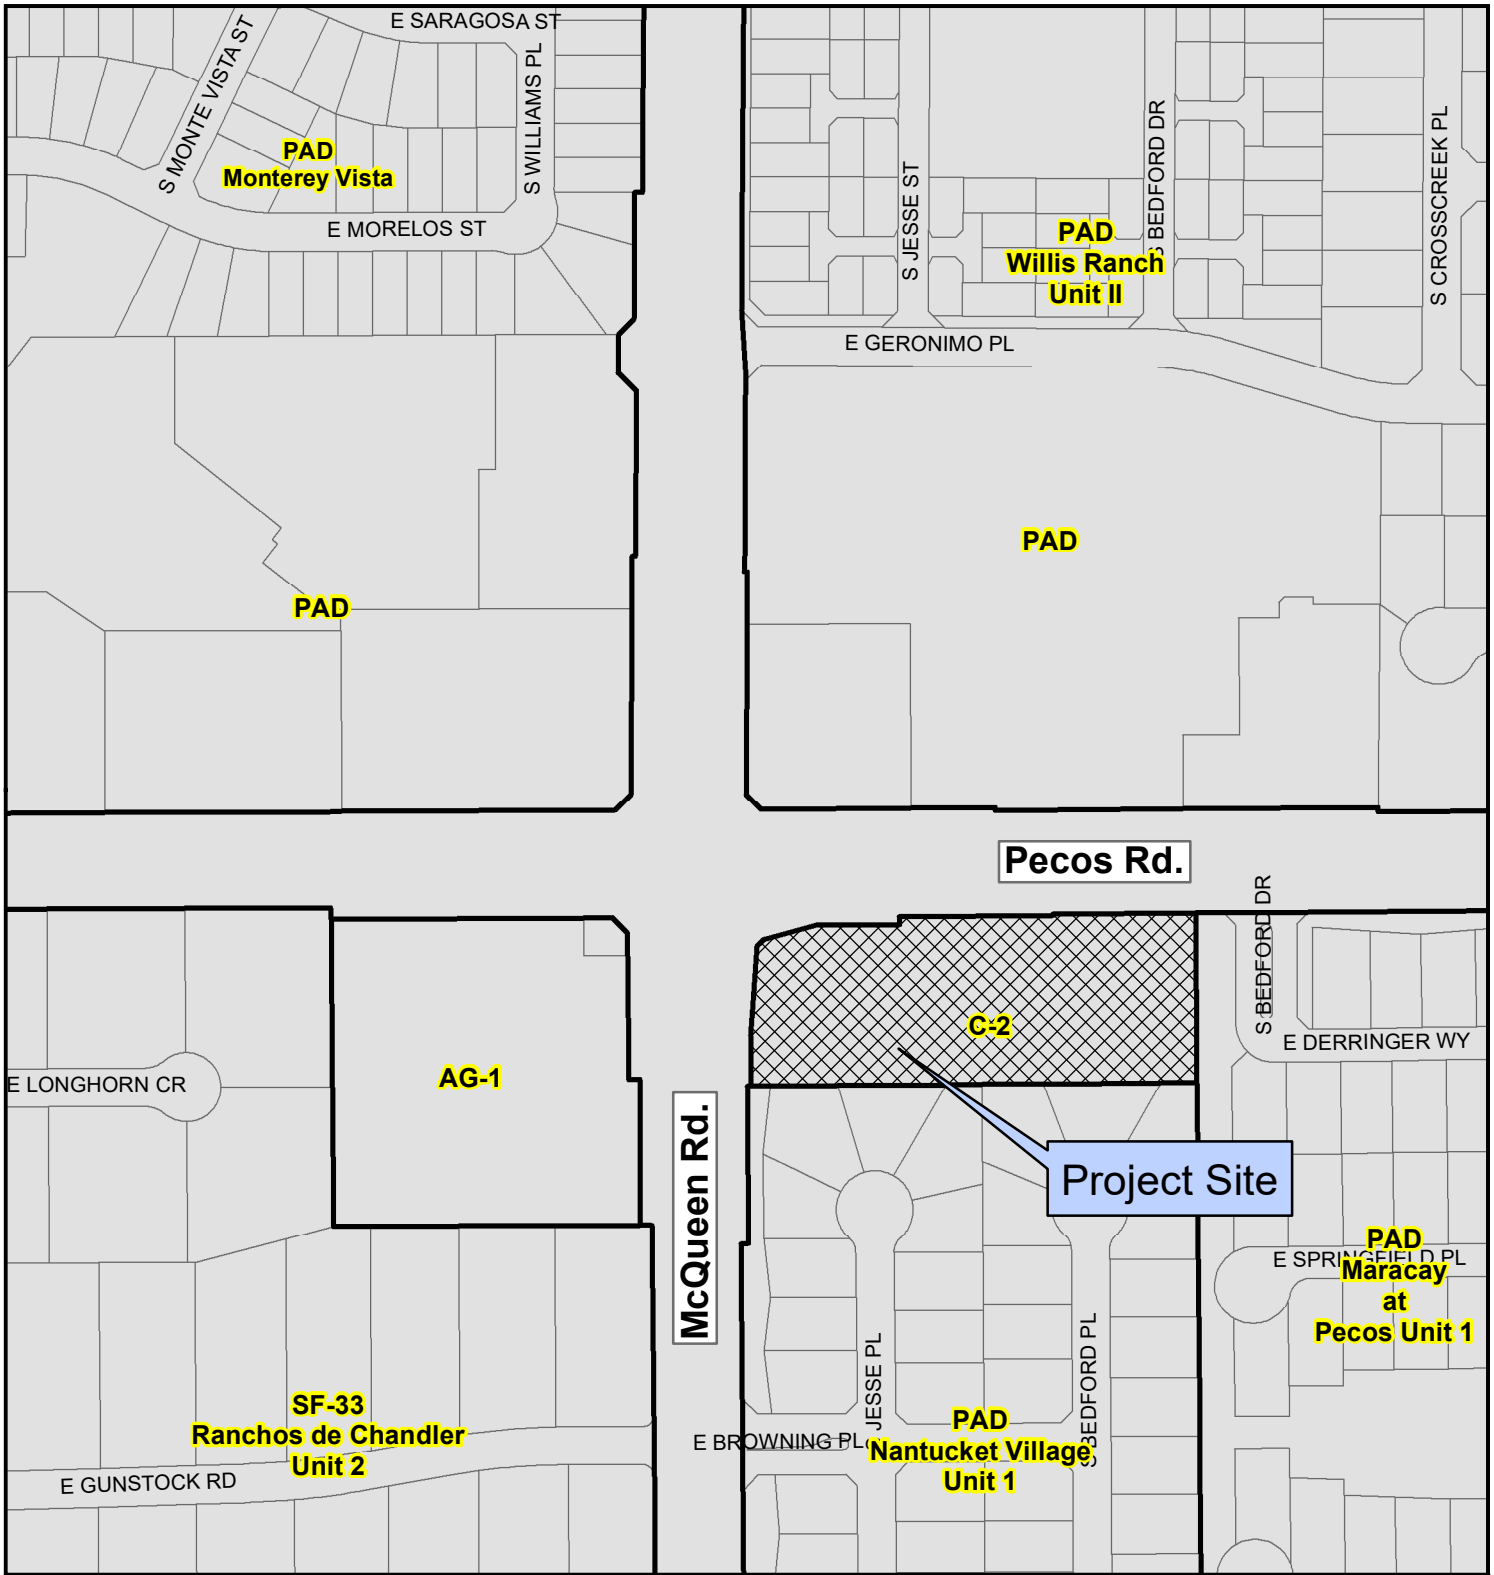

PLH24-0018 Pecos and McQueen Storage





Proposed Project Details

Use Permit to allow a self-storage facility
in Community Commercial (C-2) District



City of Chandler Planning Division
[chandleraz.gov/planning](https://gis.chandleraz.gov/planning)
For more information visit:
<https://gis.chandleraz.gov/planning>

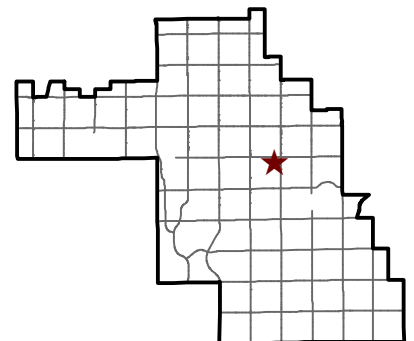

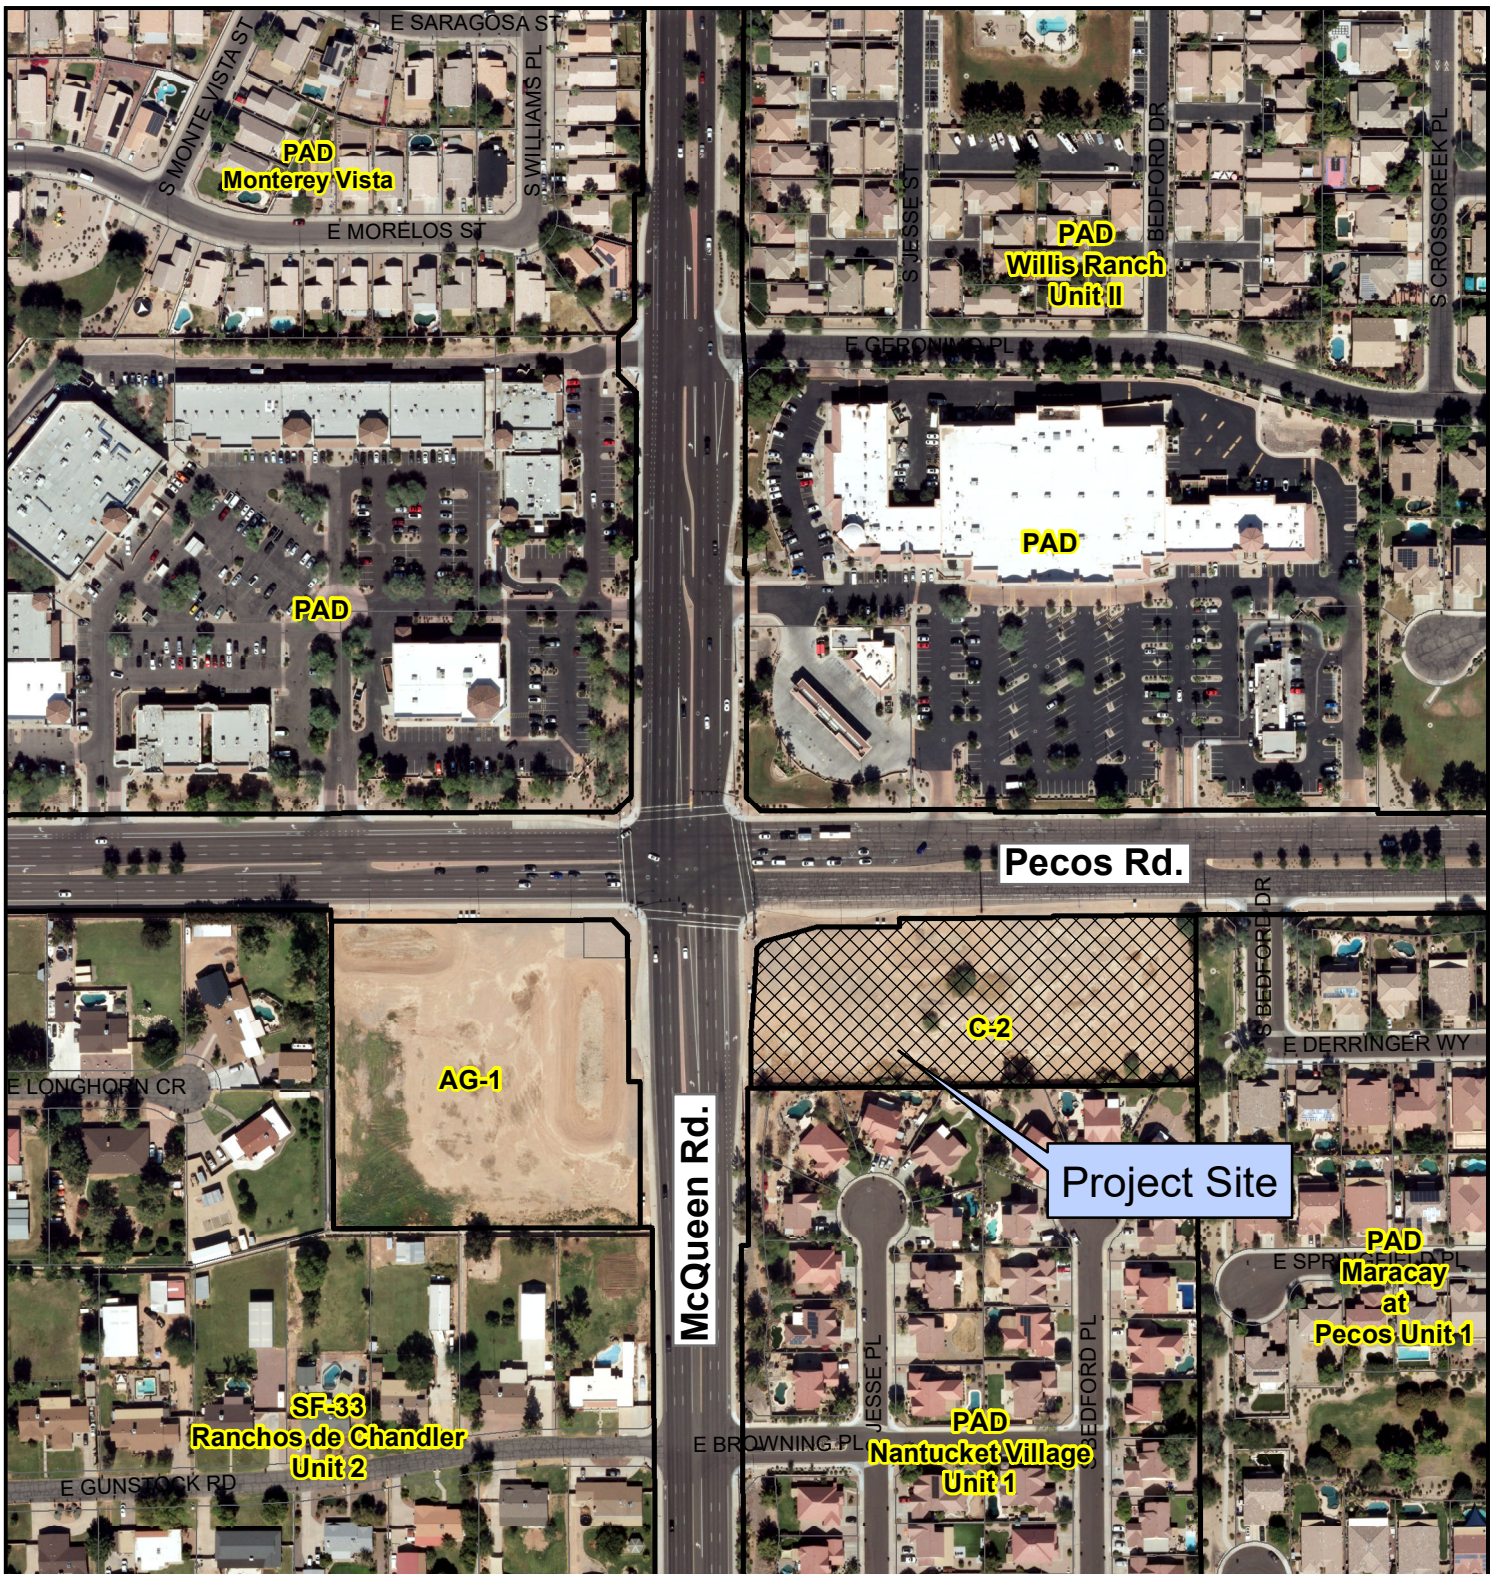

PLH24-0018 Pecos and McQueen Storage



Proposed Project Details

Use Permit to allow a self-storage facility
in Community Commercial (C-2) District



City of Chandler Planning Division
chandleraz.gov/planning
 For more information visit:
<https://gis.chandleraz.gov/planning>

