




PLH24-0022 The Mexicano

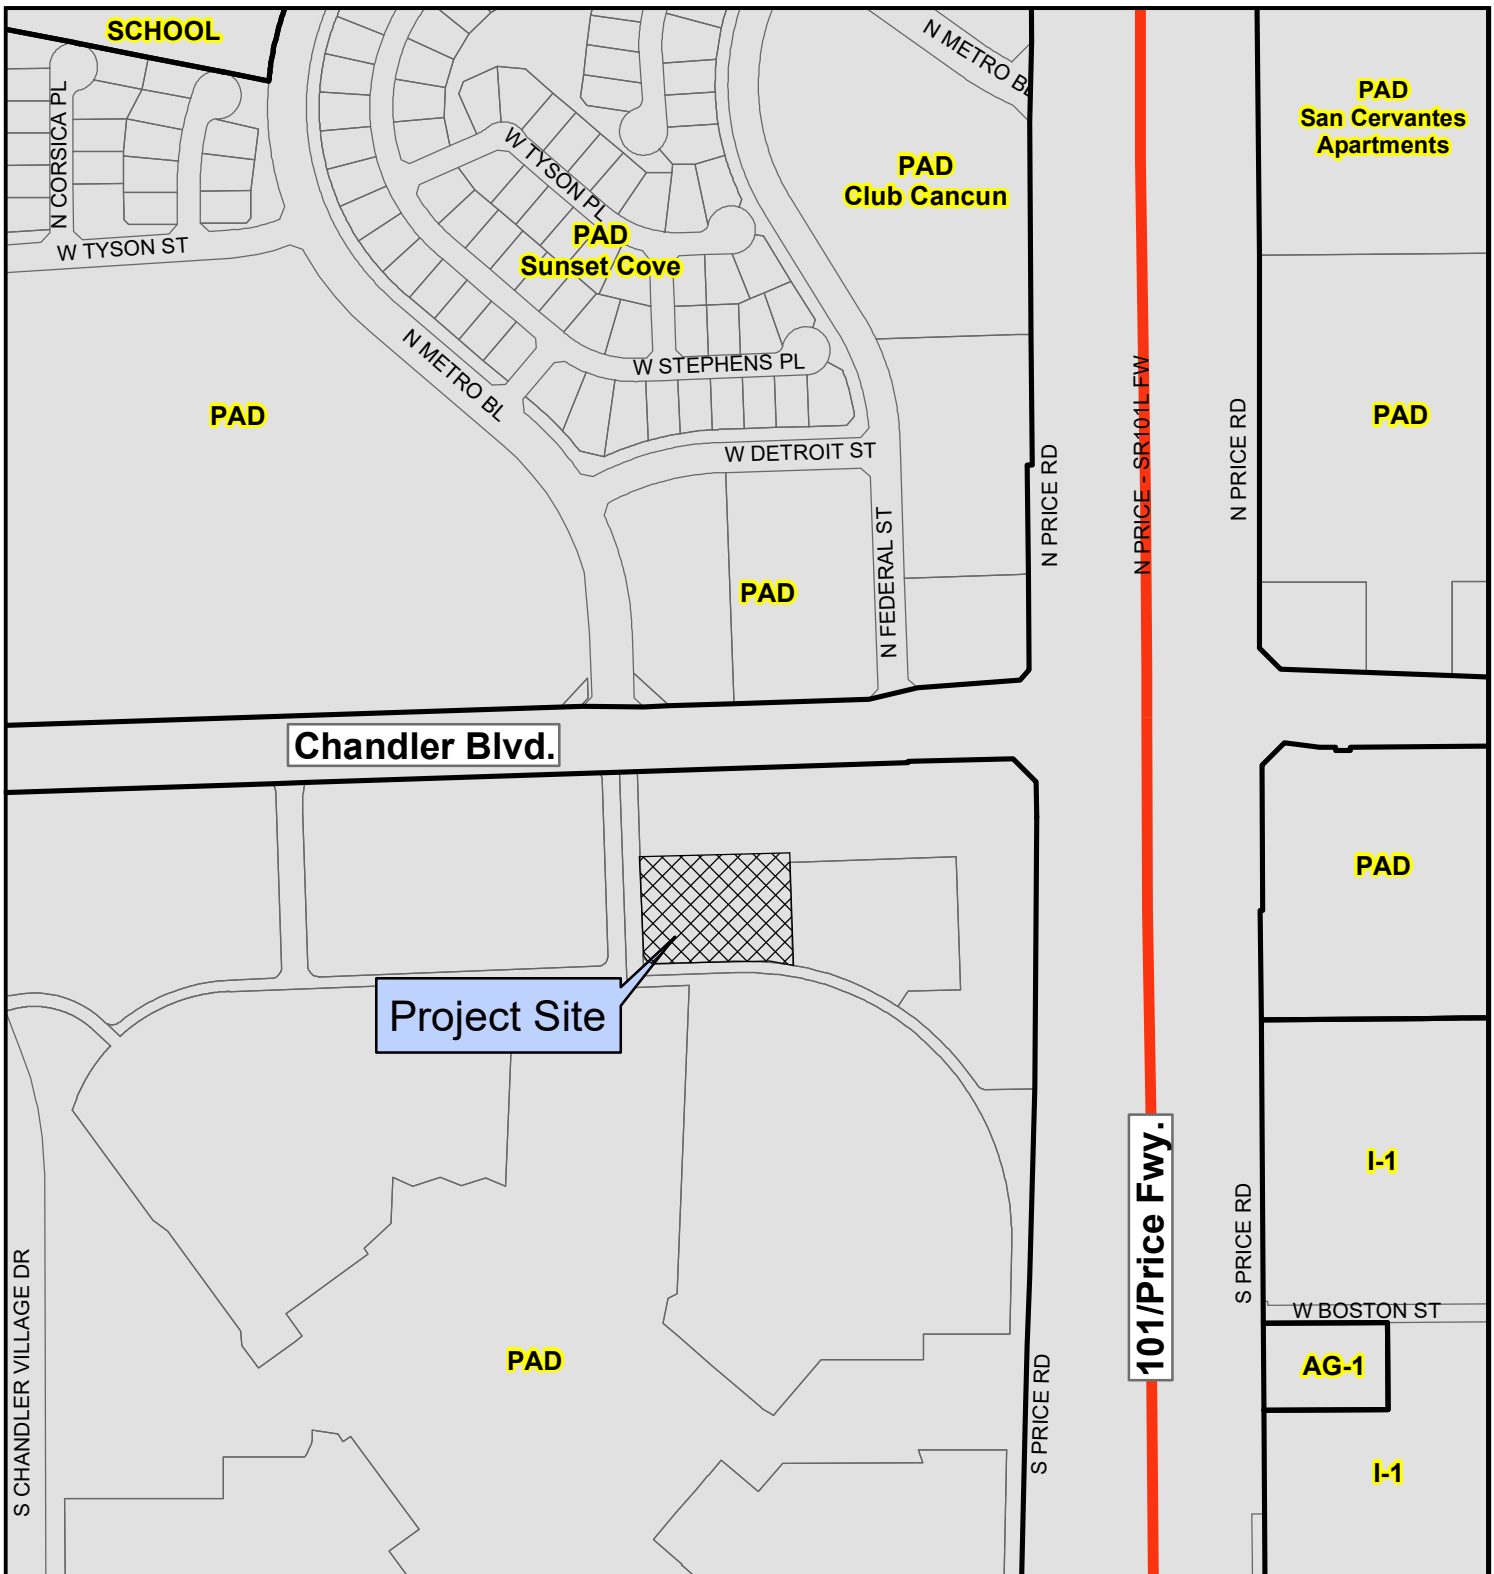

Proposed Project Details

3095 W. Chandler Blvd.

Entertainment Use Permit to allow for
indoor live entertainment, speakers and
TV screens



City of Chandler Planning Division
chandleraz.gov/planning
For more information visit:
<https://gis.chandleraz.gov/planning>

