

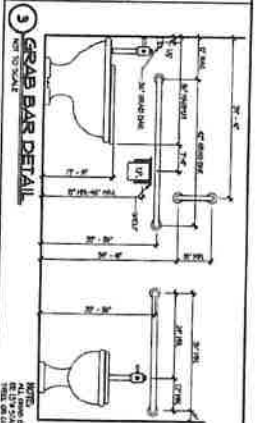


2200 Inside
200 patio
2400 Sg. ft.

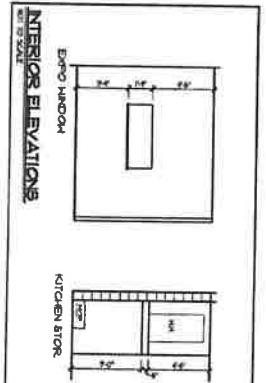

KEYNOTES	DESCRIPTION
1	SEE EXTERIOR ELEVATION FOR FINISHES
2	SEE EXTERIOR ELEVATION FOR FINISHES
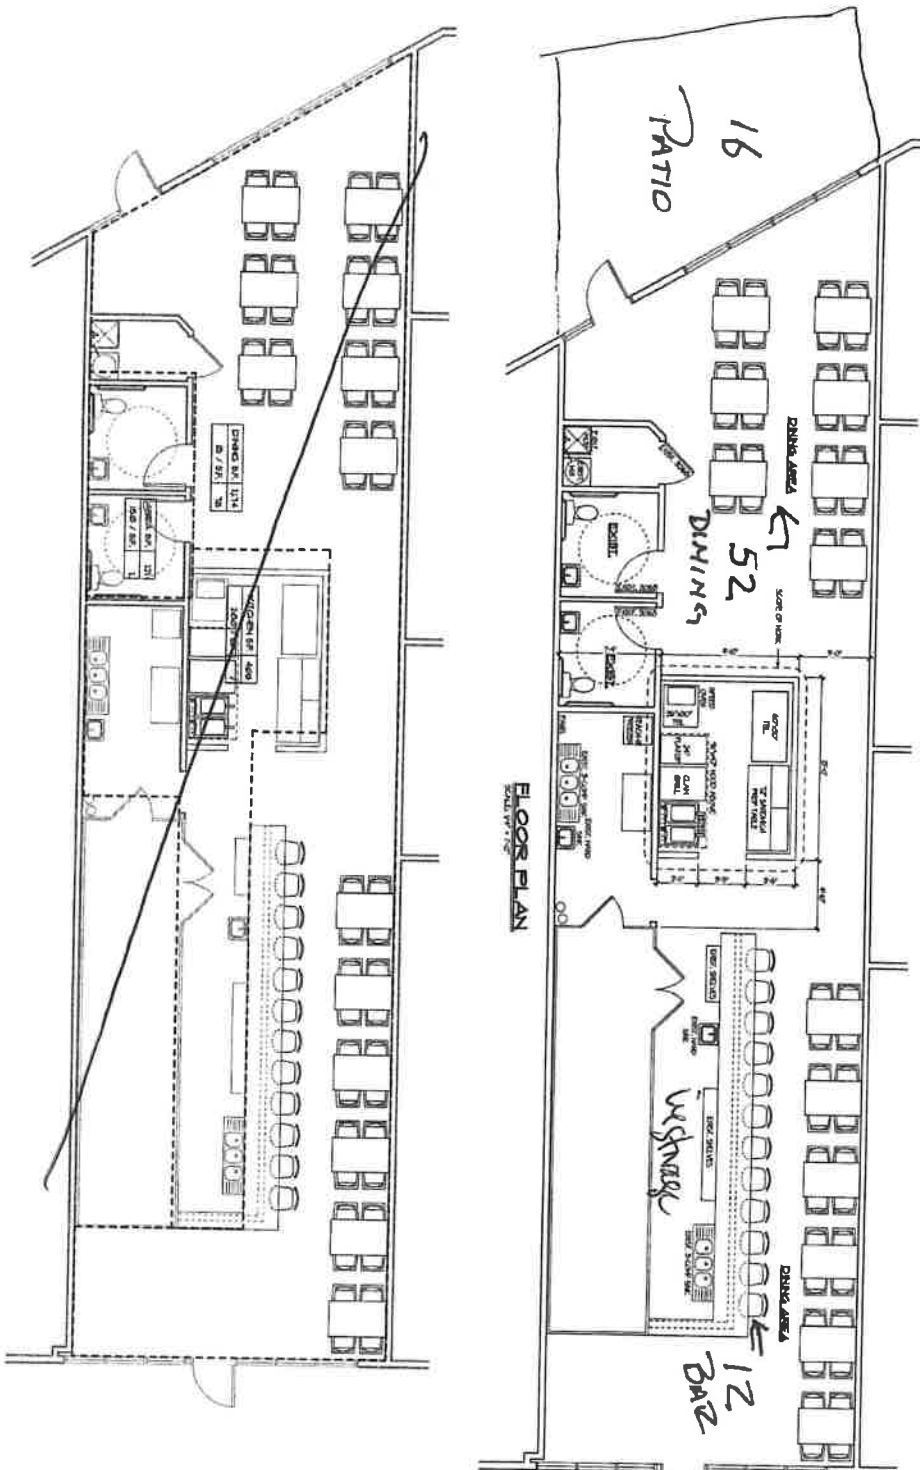