



WATER MAIN REPLACEMENT 2022 **PROJECT NO. WA2203.251**

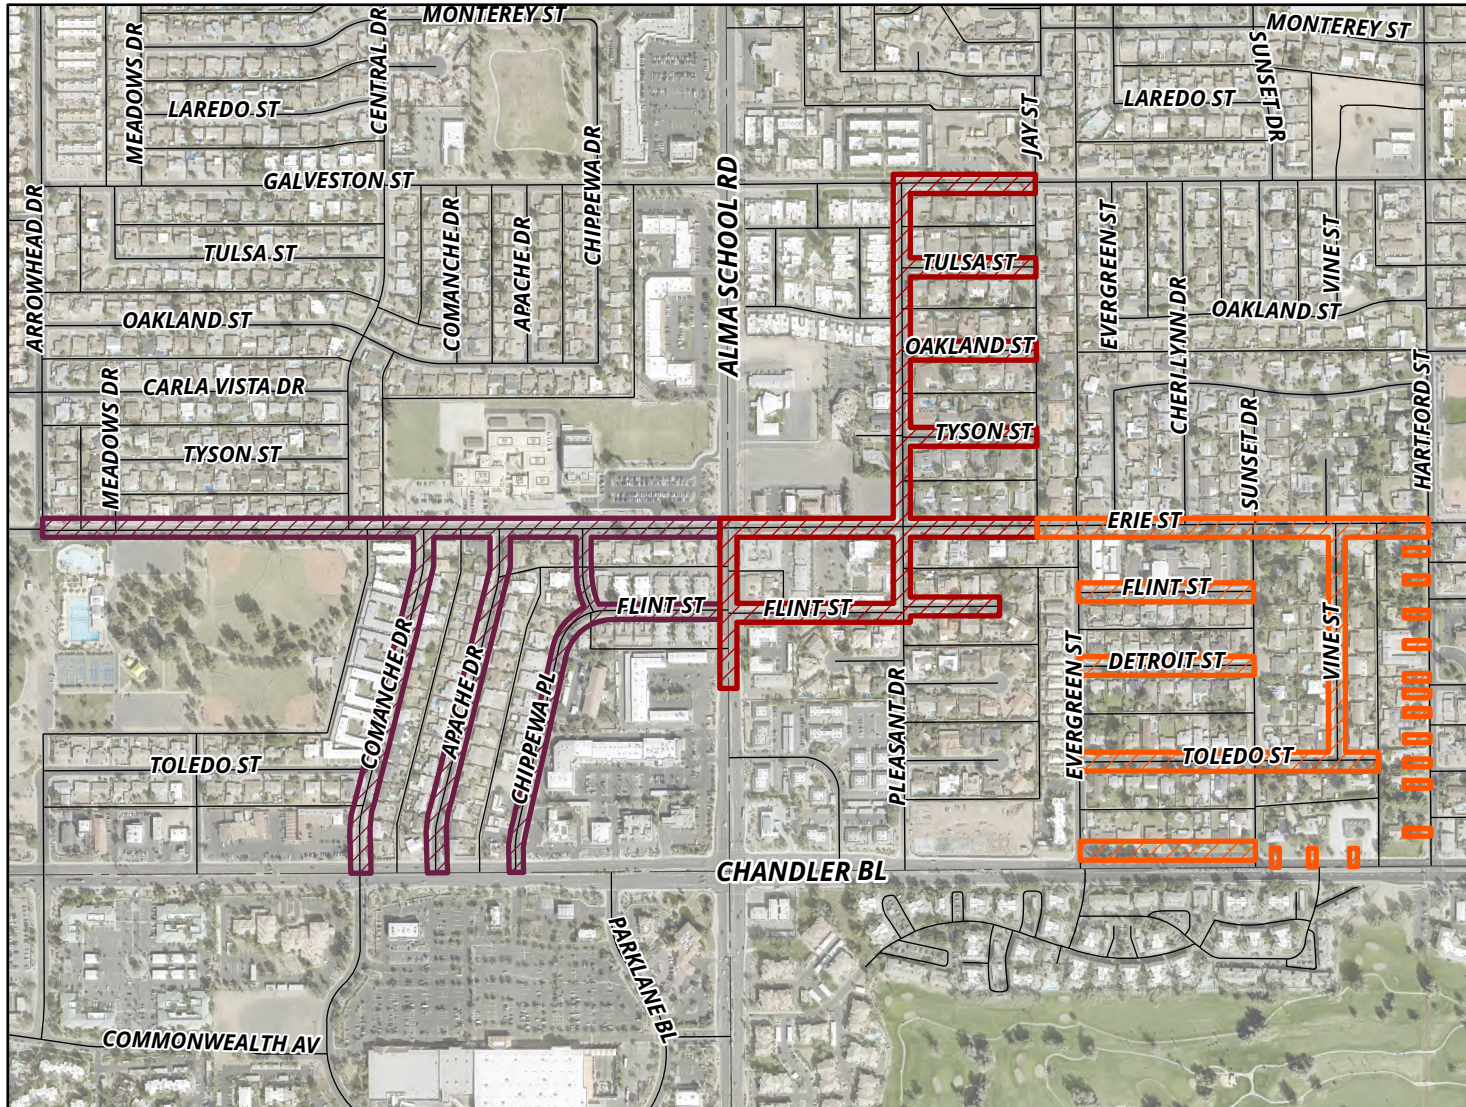

MEMO NO. CP25-044

-  ARROWHEAD
-  MEADOWS WATER MAIN REPLACEMENT
-  TYSON MANOR
-  WATER MAIN REPLACEMENT
-  SUNSET MANOR
-  WATER MAIN REPLACEMENT

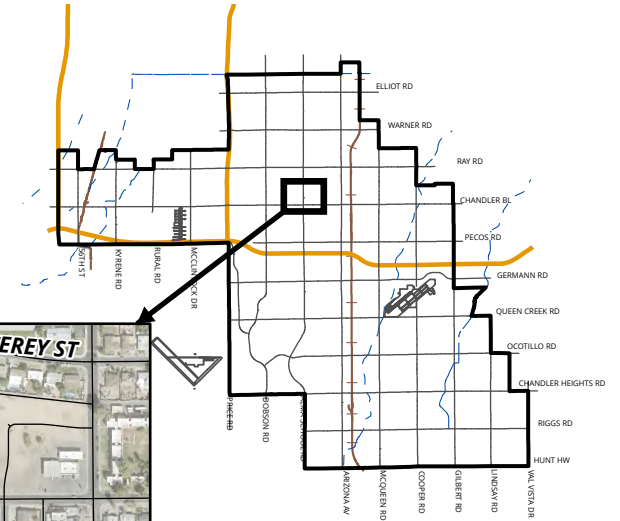