
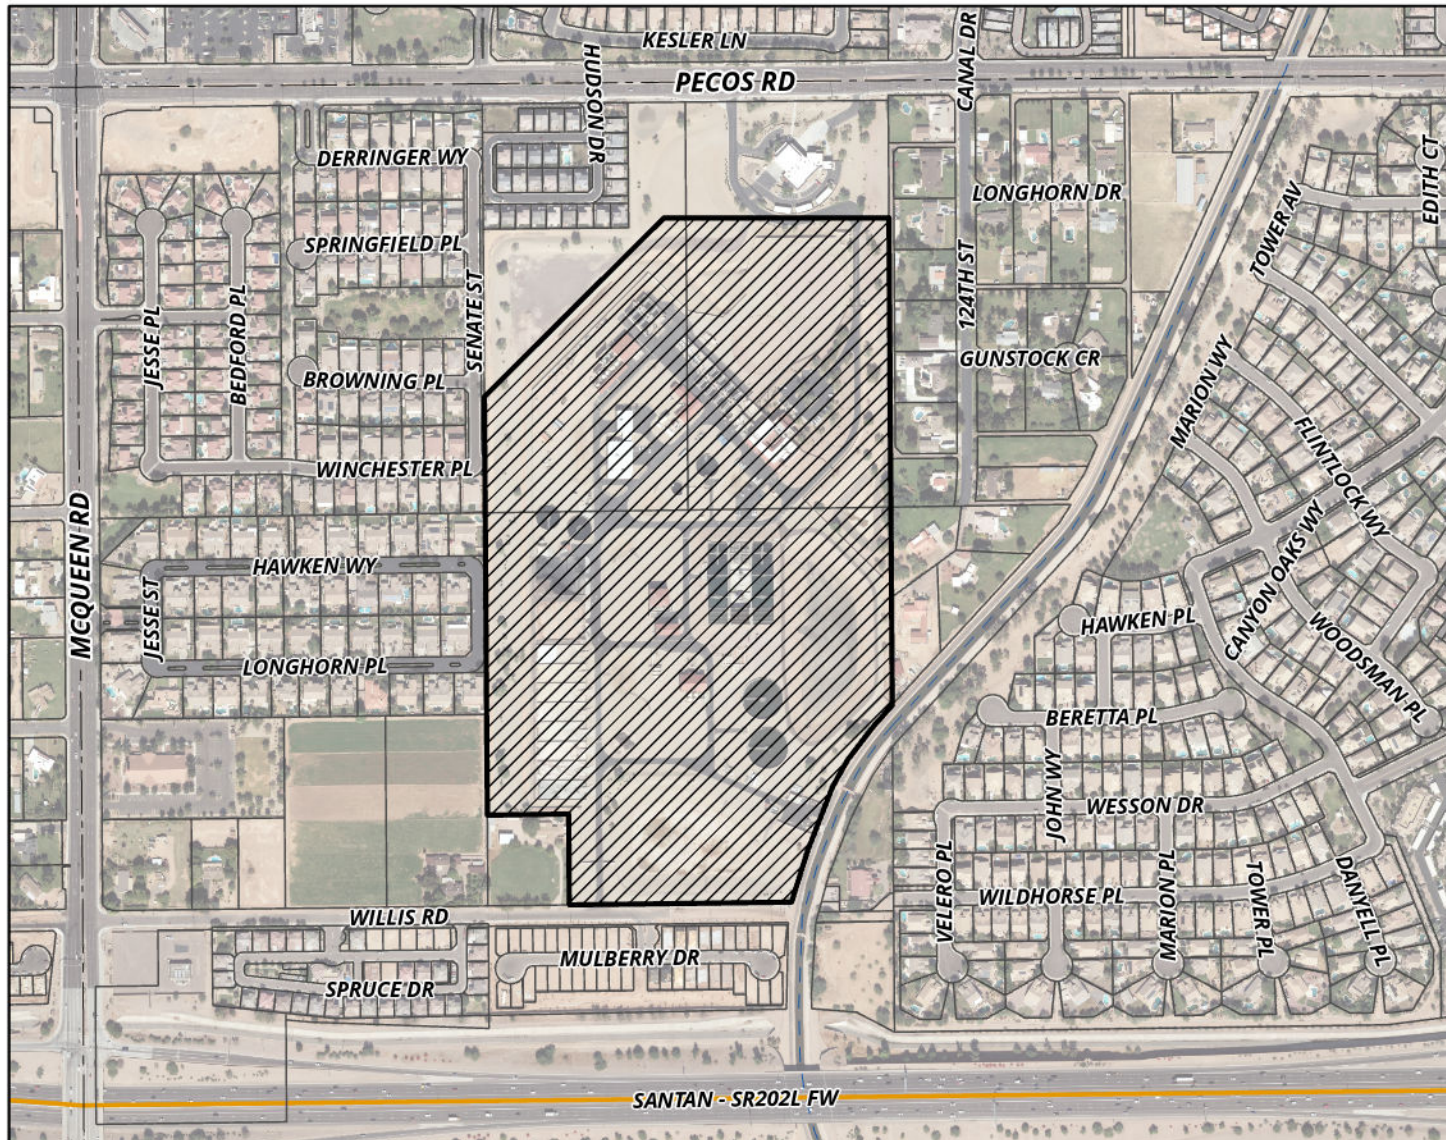


WATER SYSTEM UPGRADE PROGRAM - PRECONSTRUCTION SERVICES PROJECT NO. WA2100.251

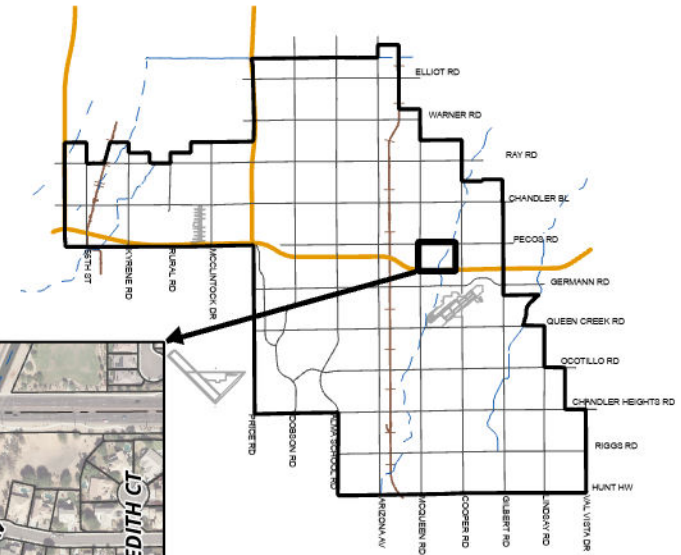

MEMO NO. CP25-057

 **PROJECT SITE**