
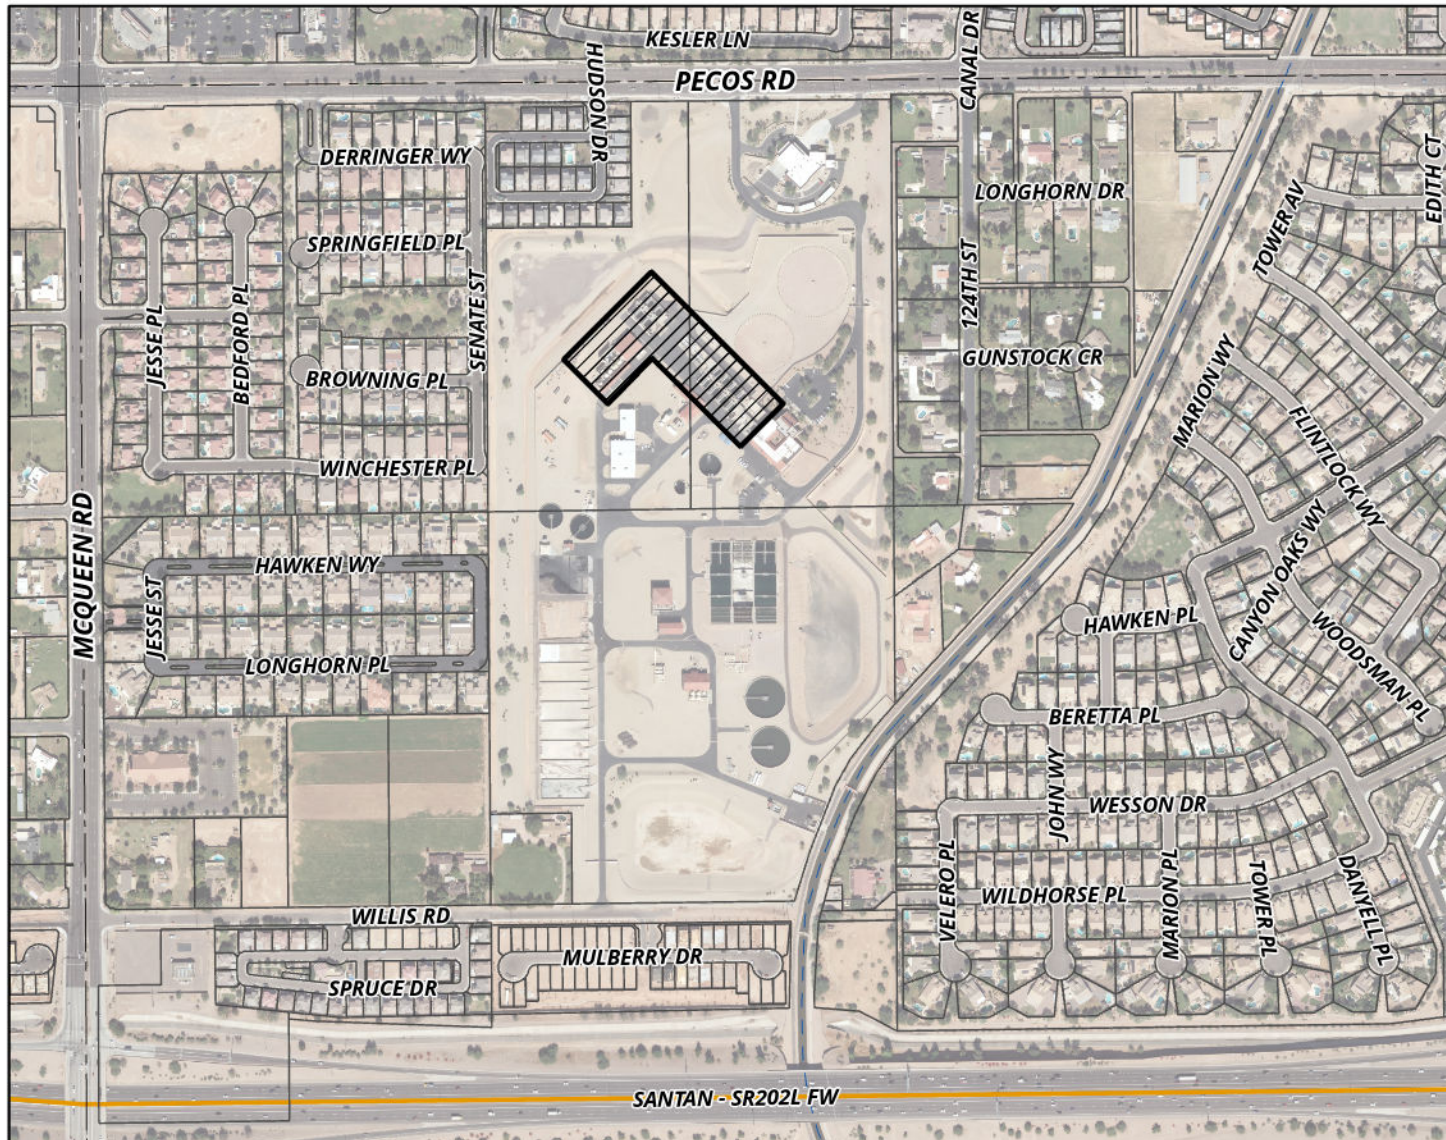


# **WATER SYSTEM UPGRADE PROGRAM - CONSTRUCTION PROJECT NO. WA2100.401**

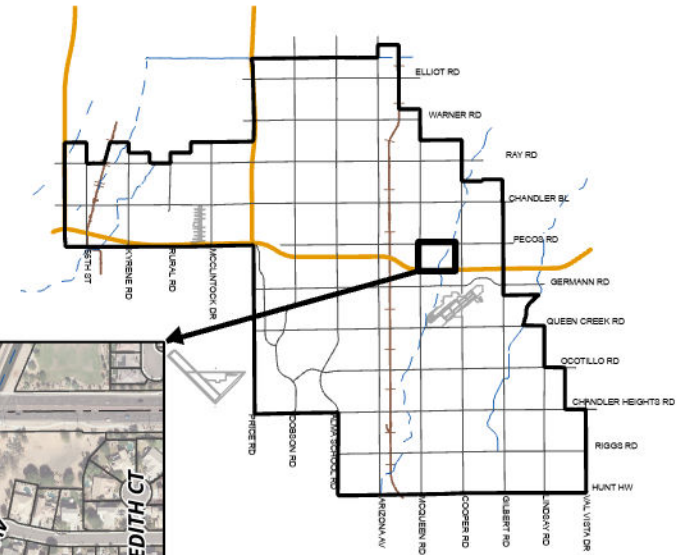

**MEMO NO. CP25-058**

 **PROJECT SITE**

SANTAN - SR202L FW