
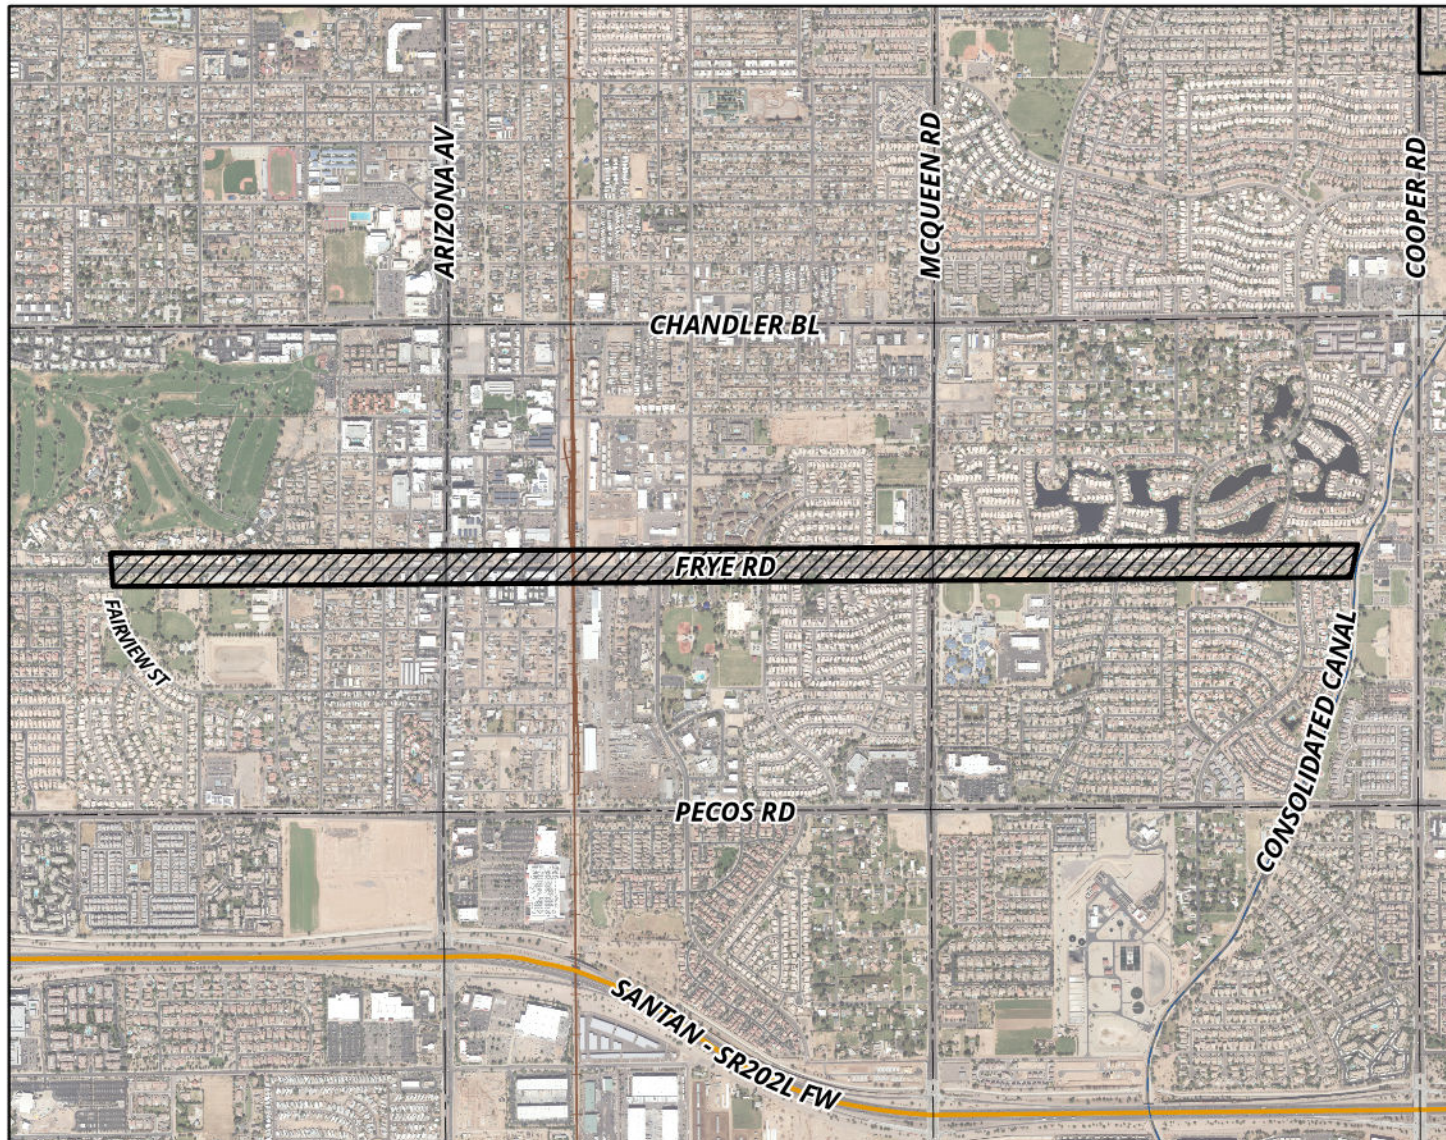


SEWER REHABILITATION FOR FRYE ROAD BIKE LANES PROJECT NO. WW2501.451

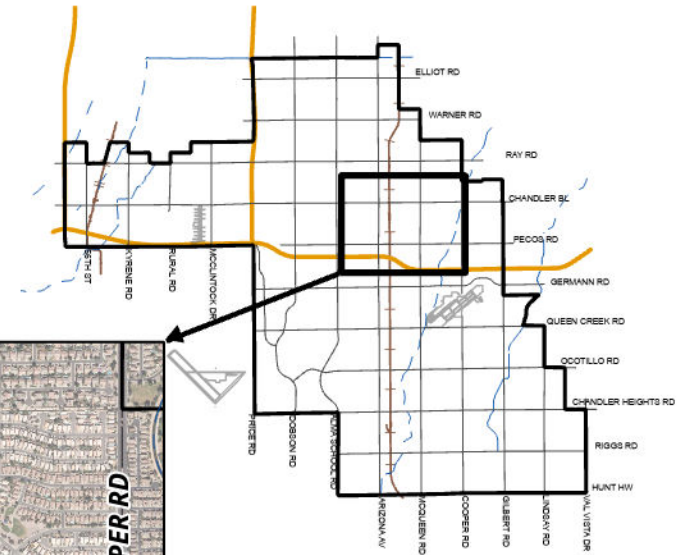

MEMO NO. CP25-061

 PROJECT AREA