
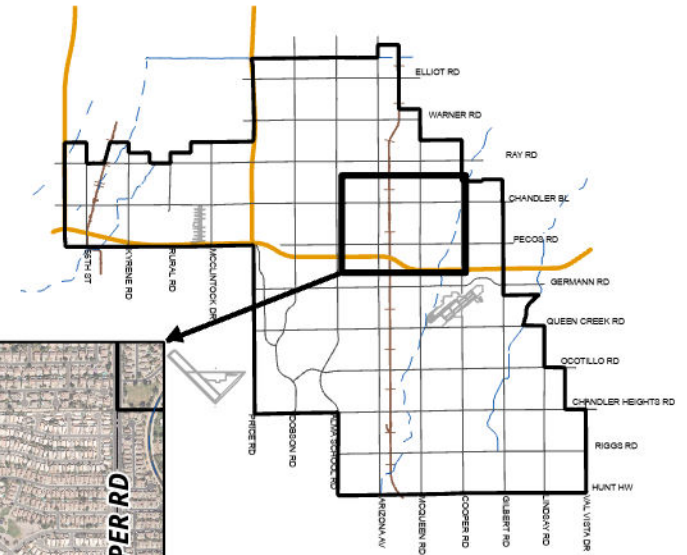


SEWER REHABILITATION FOR FRYE ROAD BIKE LANES PROJECT NO. WW2501.402

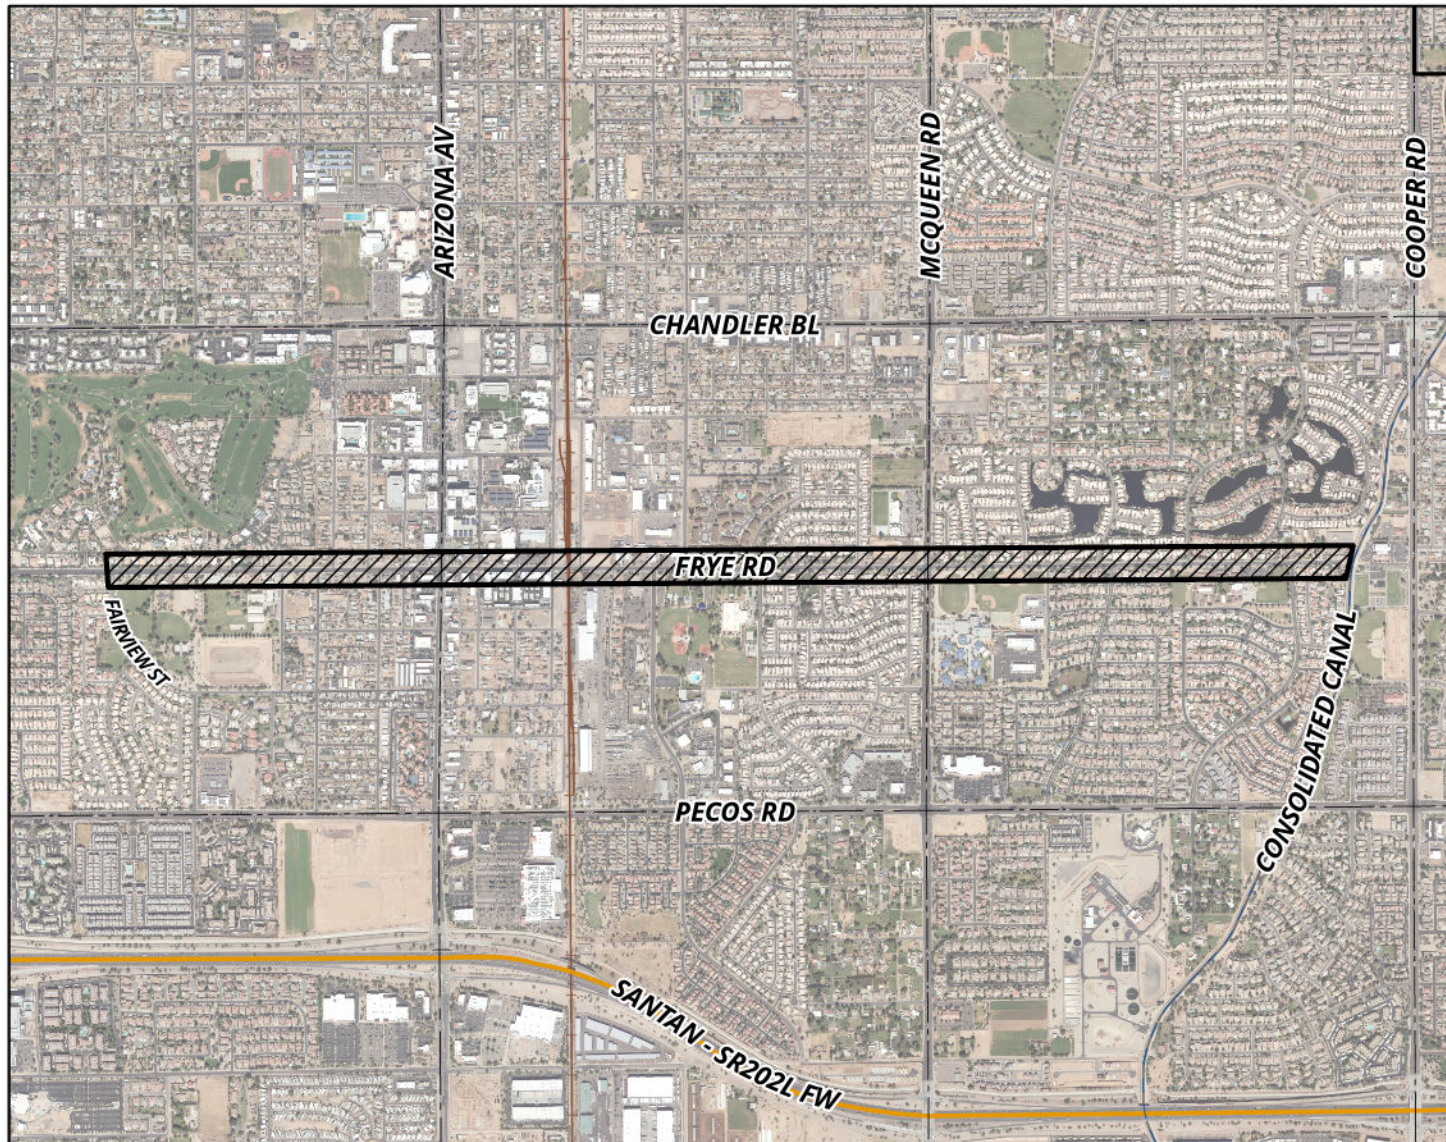

MEMO NO. CP25-060

 PROJECT AREA