




## PLH24-0033 Round 1 Bowling & Arcade

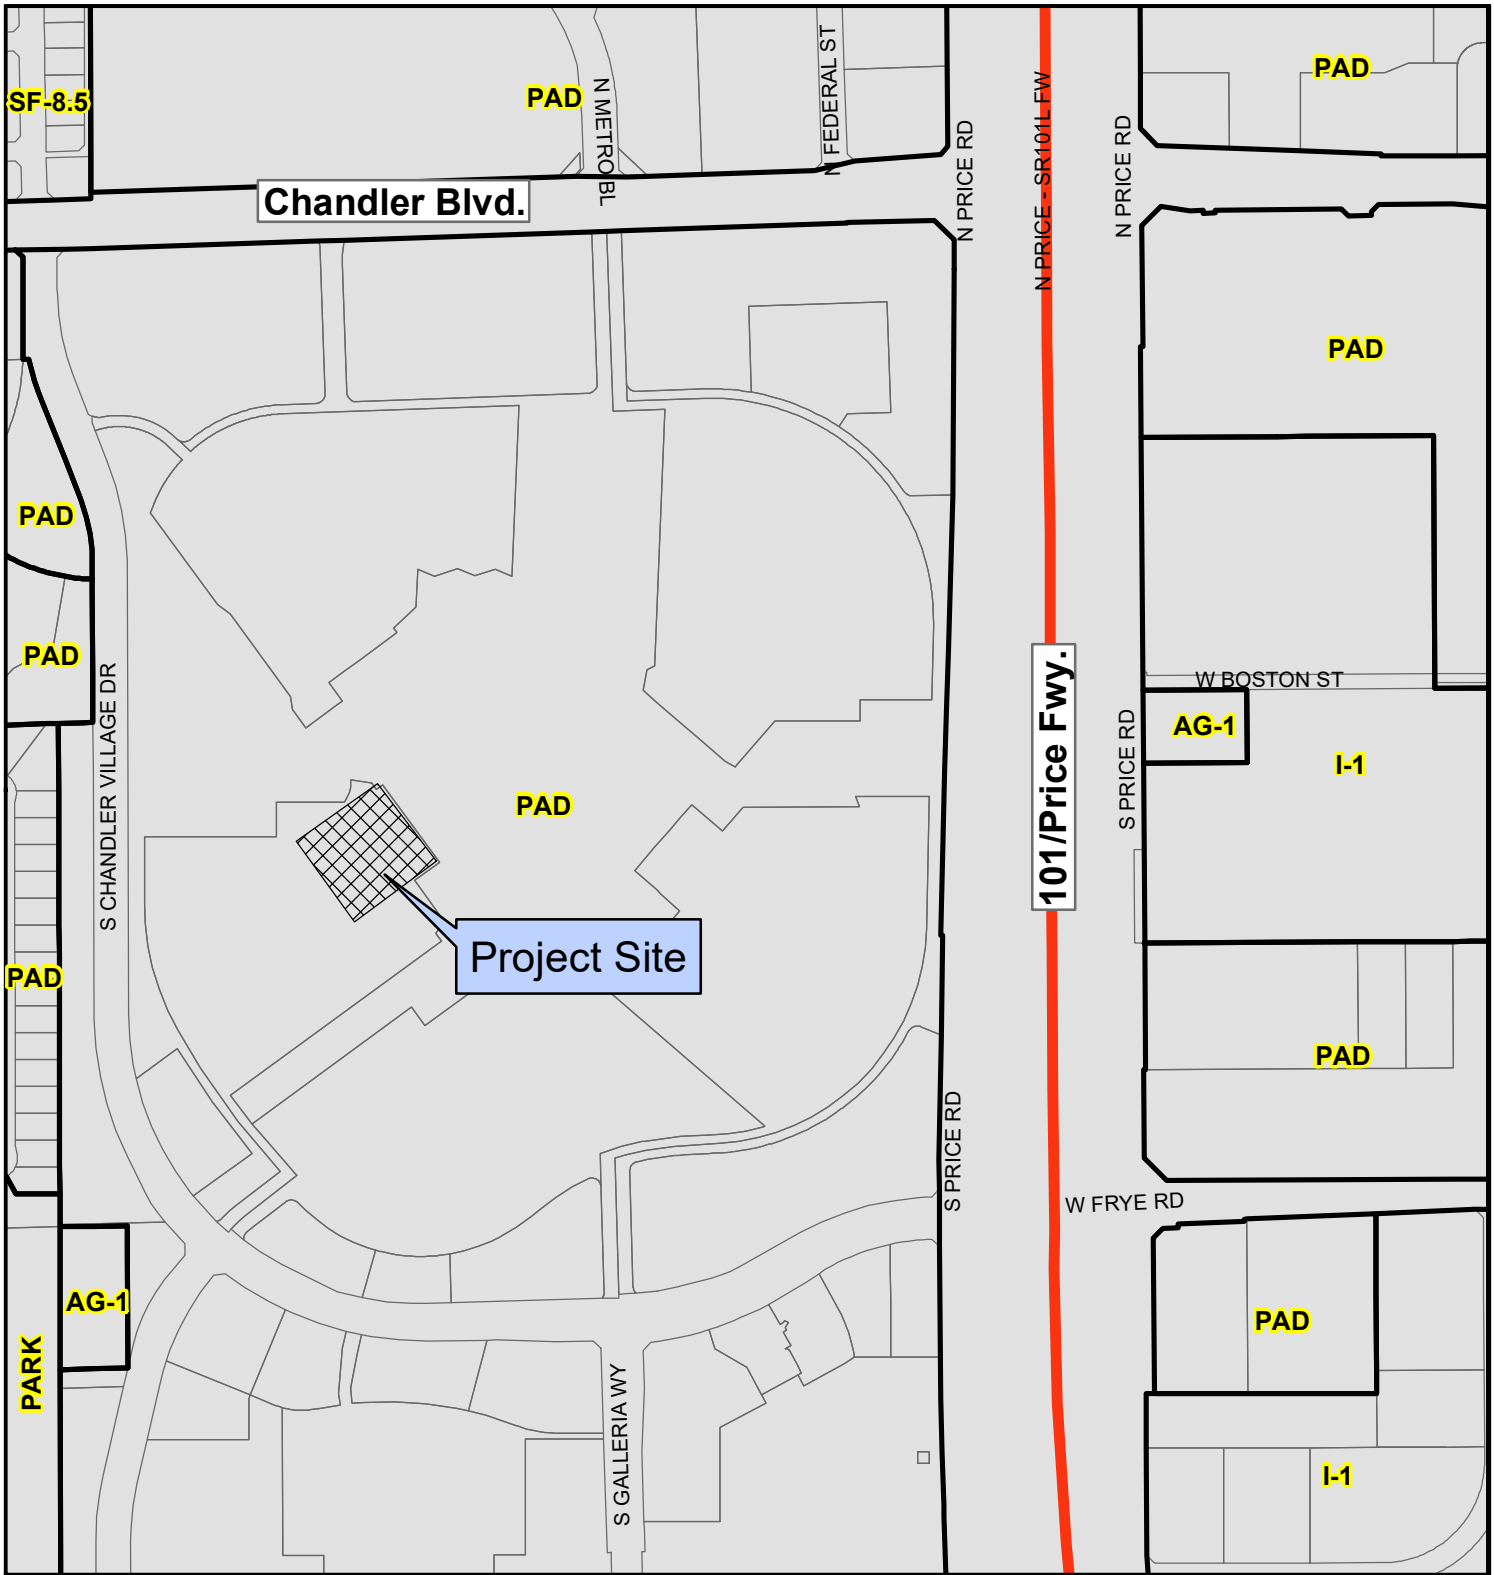


### Proposed Project Details

3177 W. Chandler Blvd.

Use Permit approval for a Series 6 Bar License



City of Chandler Planning Division  
[chandleraz.gov/planning](http://chandleraz.gov/planning)  
For more information visit:  
<https://gis.chandleraz.gov/planning>

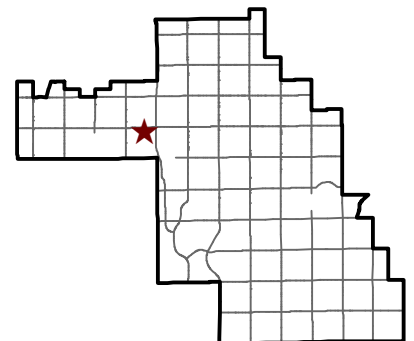





## PLH24-0033 Round 1 Bowling & Arcade

### Proposed Project Details

3177 W. Chandler Blvd.

Use Permit approval for a Series 6 Bar License



City of Chandler Planning Division

[chandleraz.gov/planning](https://chandleraz.gov/planning)

For more information visit:

<https://gis.chandleraz.gov/planning>

