
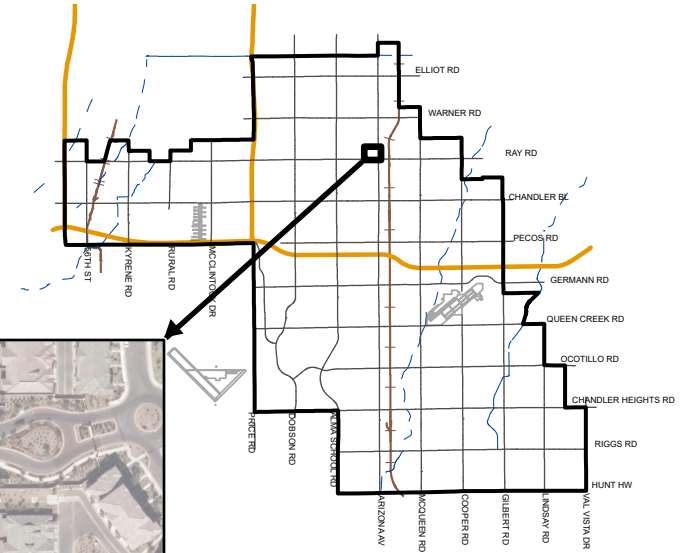


OLSEN ADDITION MAIN REPLACEMENT PROJECT NO. WA2409.201

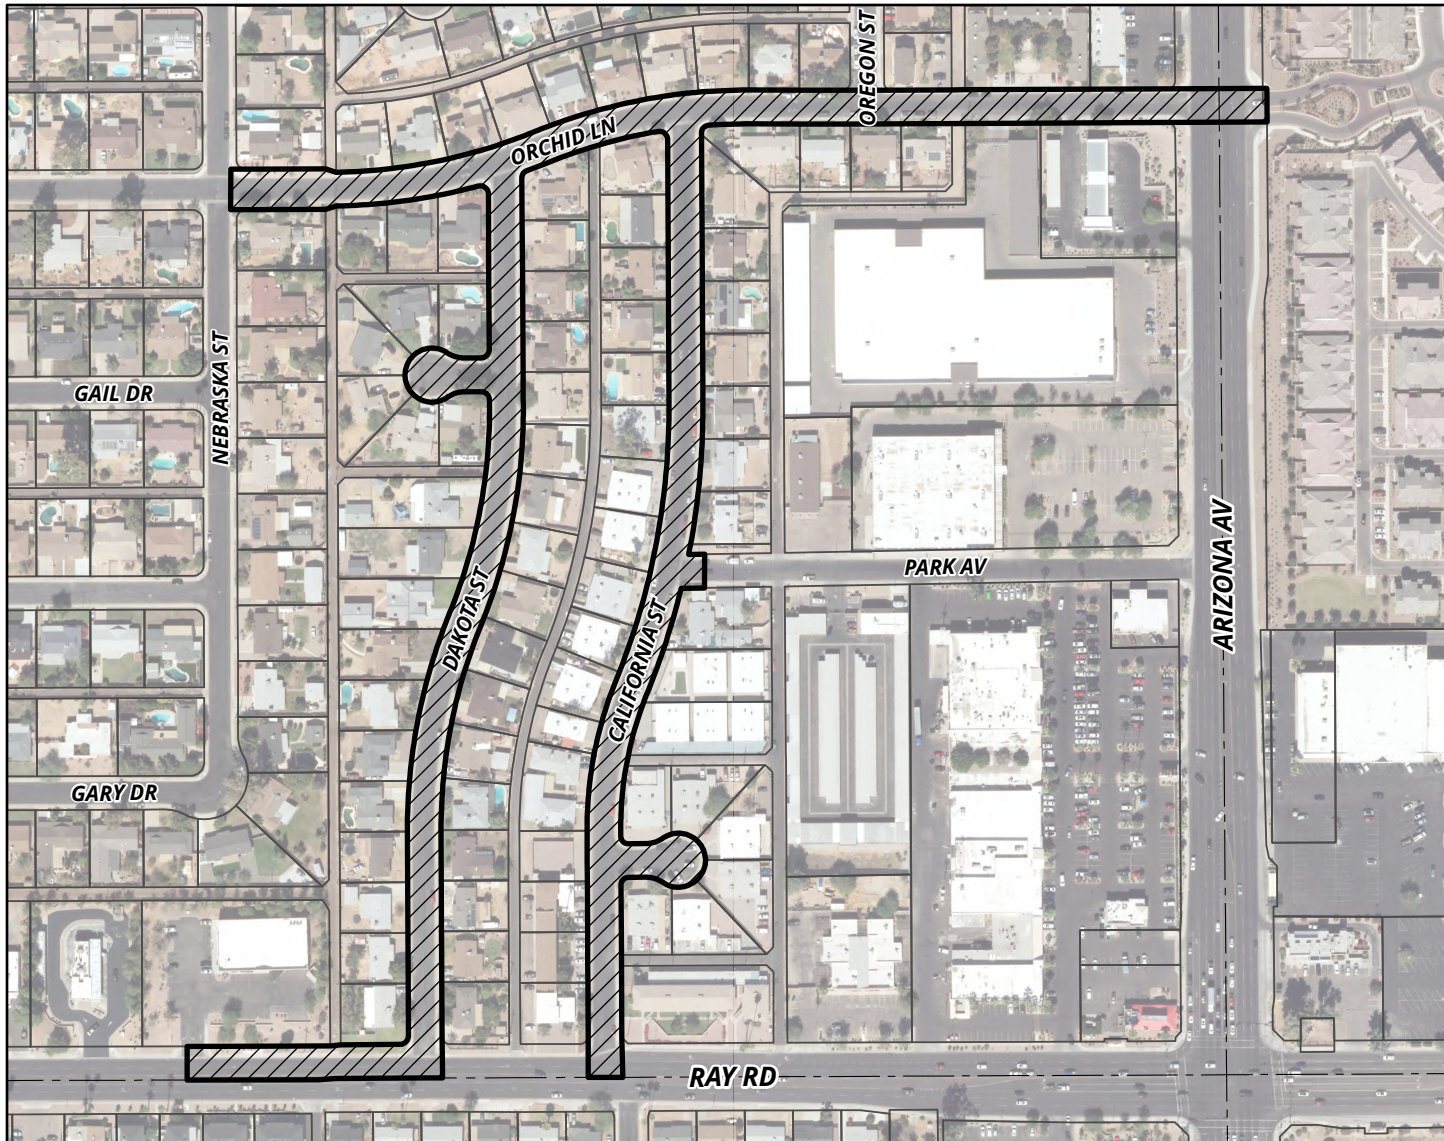

MEMO NO. CP25-077

 **PROJECT LOCATION**