


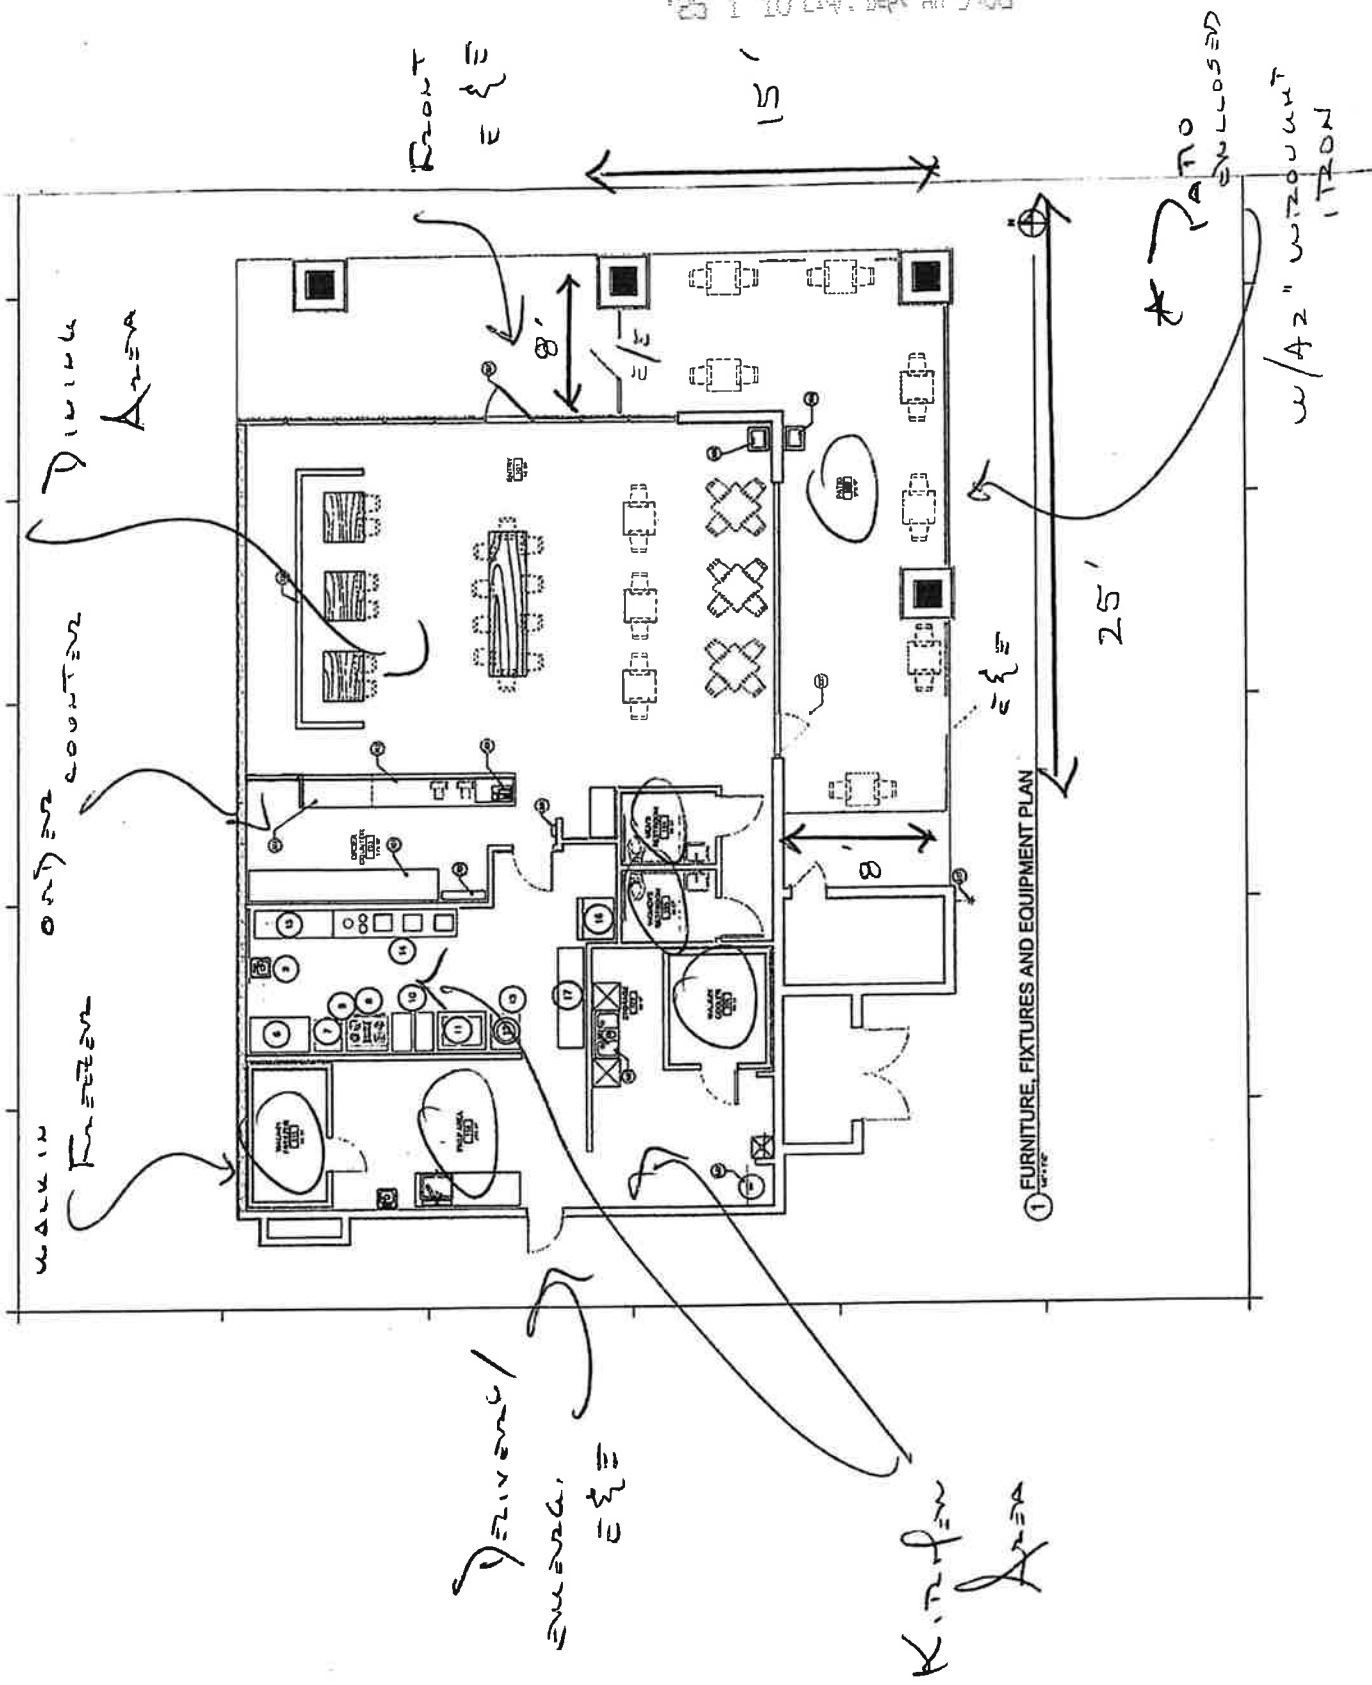

1 FURNITURE, FIXTURES AND EQUIPMENT PLAN