



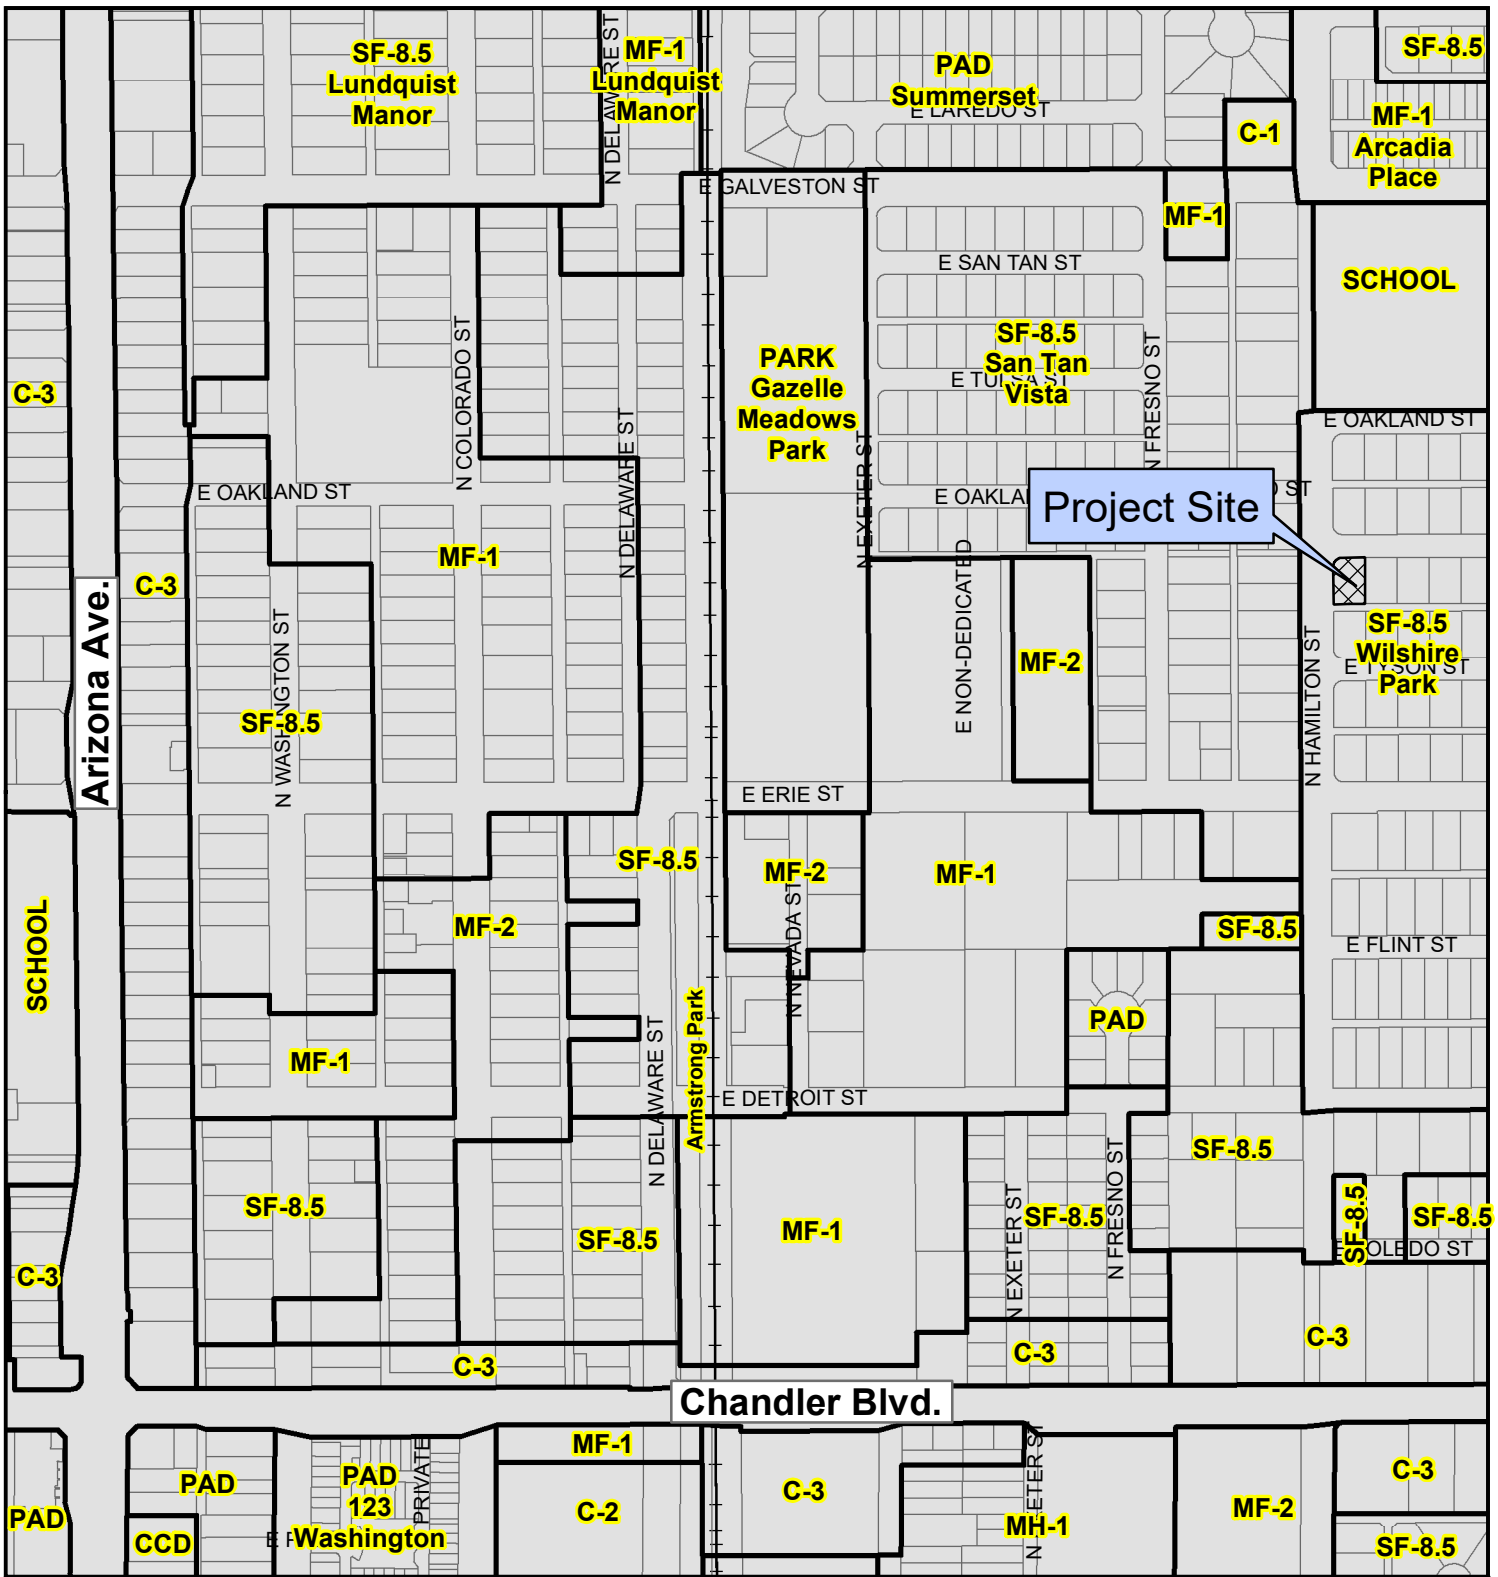

PLH24-0045 Beach House

Proposed Project Details
 Rezone to PAD to allow for additional structures
 with reduced setbacks

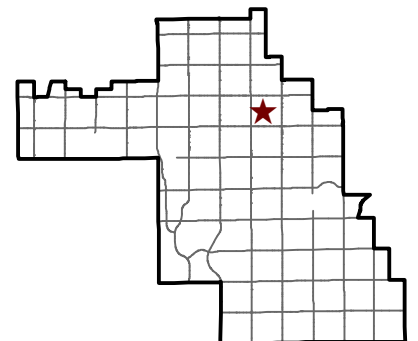



PLH24-0045 Beach House



Proposed Project Details
 Rezone to PAD to allow for additional structures
 with reduced setbacks

