





PLH22-0037 3990 LLC DBA ST Amand Kitchen & Cocktails

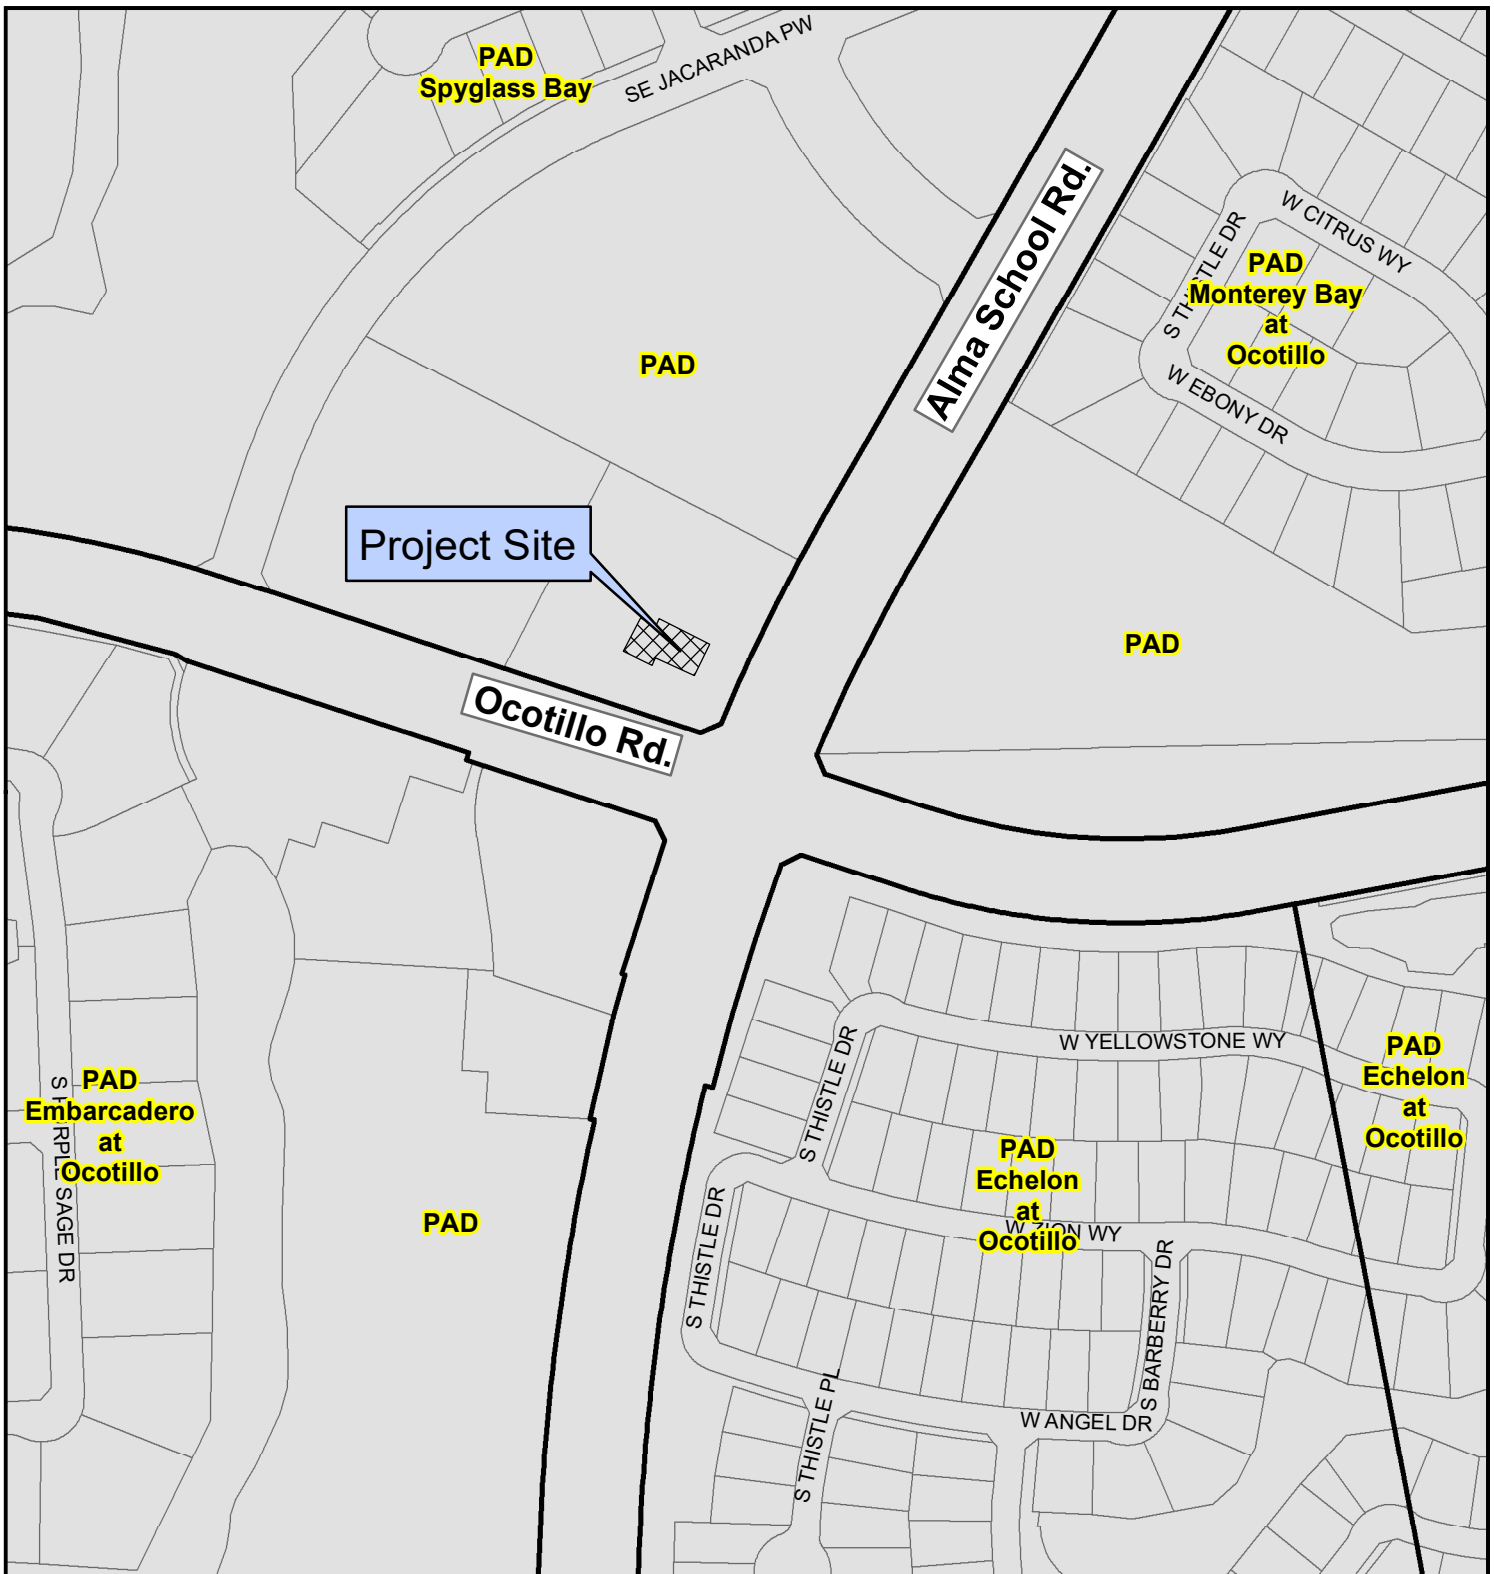


Proposed Project Details

3990 S. Alma School Rd. #3

Entertainment Use Permit approval to allow live indoor entertainment, including live acoustic musical performances and outdoor speakers for ambient music

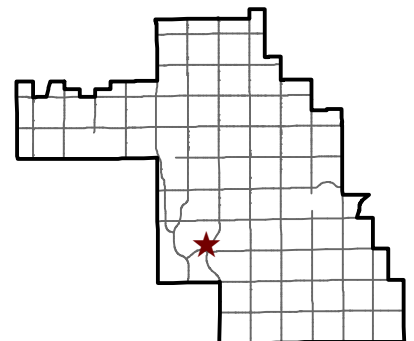

City of Chandler Planning Division
chandleraz.gov/planning
 For more information visit:
<https://gis.chandleraz.gov/planning>

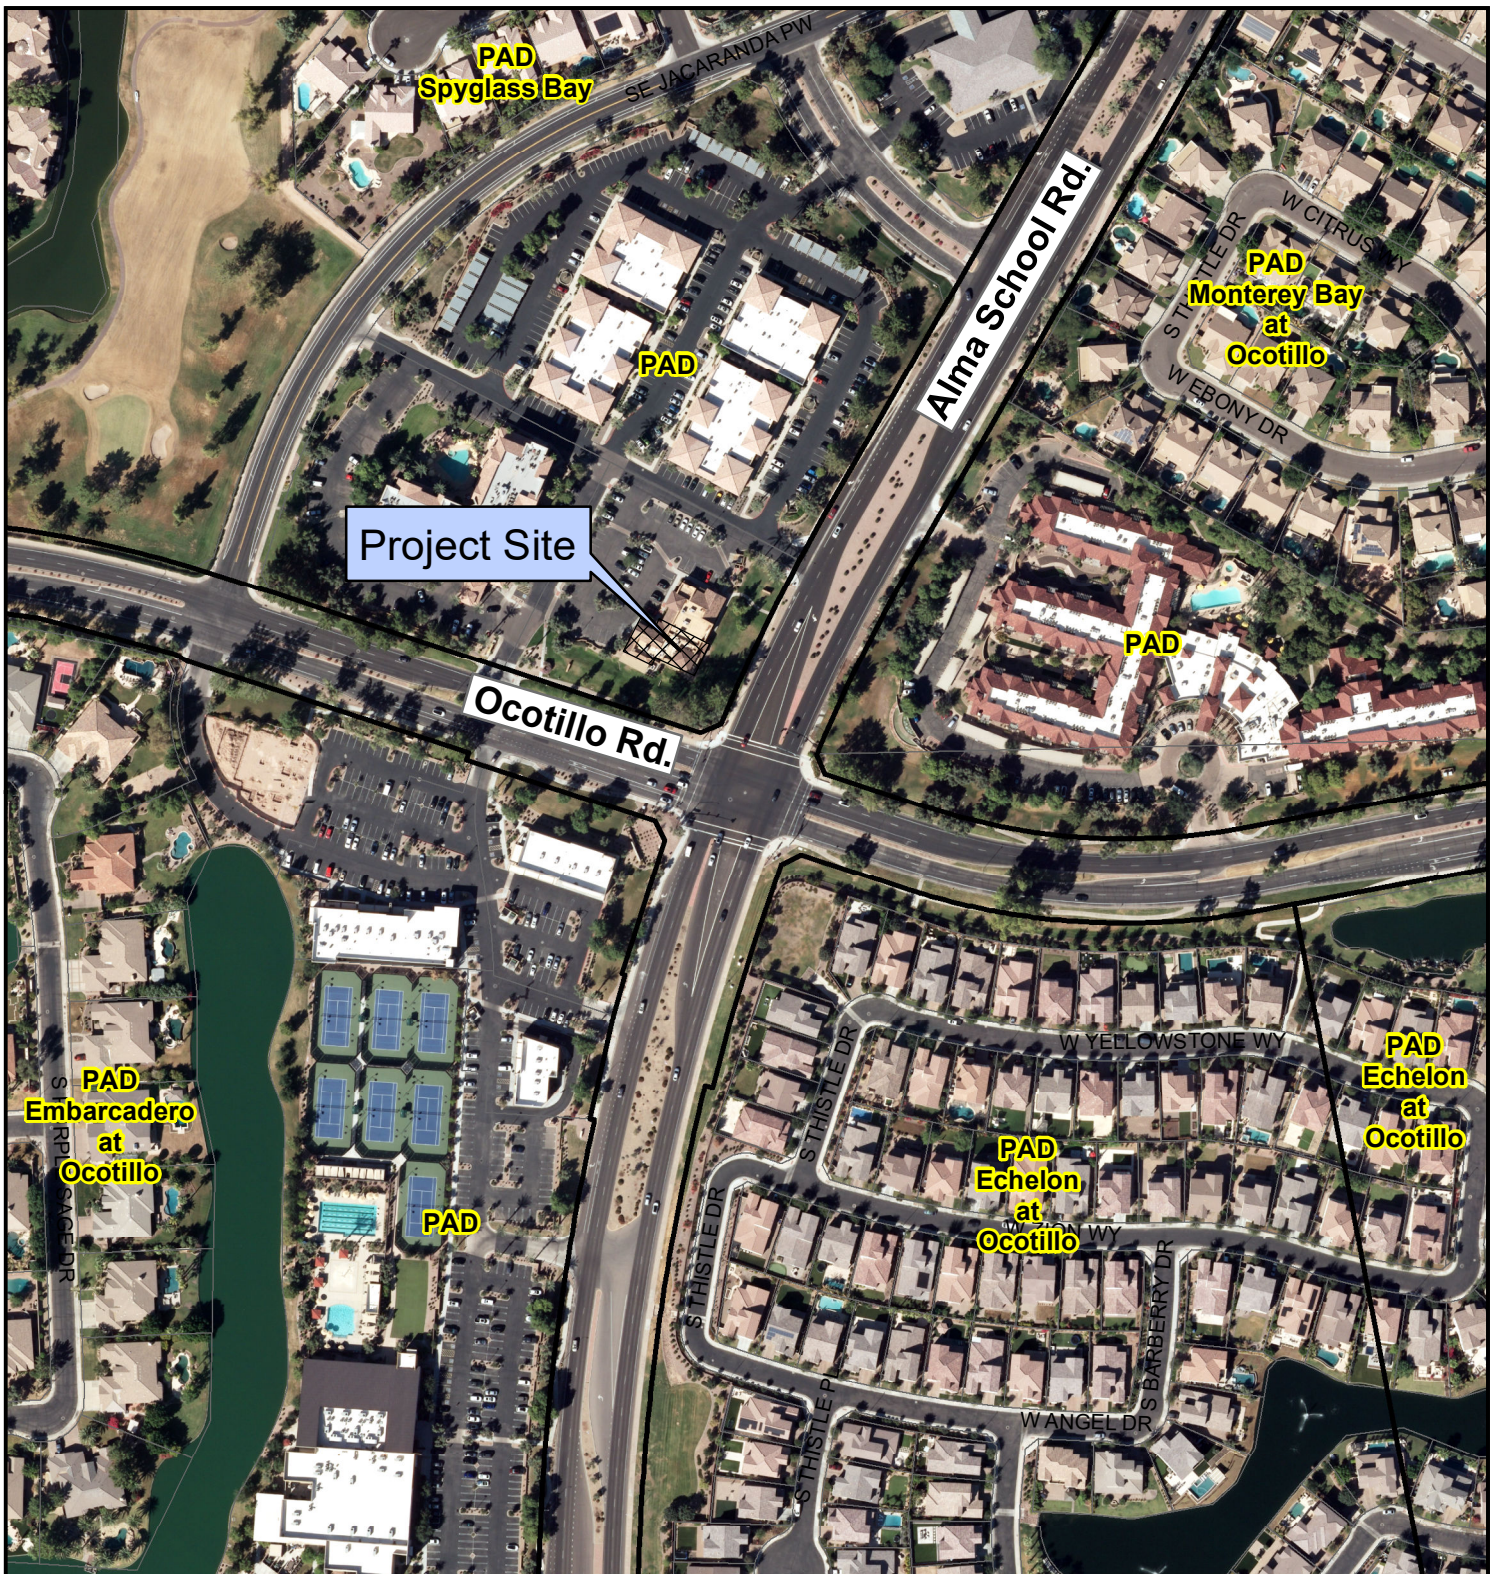

PLH22-0037 3990 LLC DBA ST Amand Kitchen & Cocktails

Proposed Project Details

3990 S. Alma School Rd. #3

Entertainment Use Permit approval to allow live indoor entertainment, including live acoustic musical performances and outdoor speakers for ambient music



City of Chandler Planning Division
chandleraz.gov/planning
 For more information visit:
<https://gis.chandleraz.gov/planning>

