



WATER MAIN REPLACEMENT 2022 **PROJECT NO. WA2203.451**

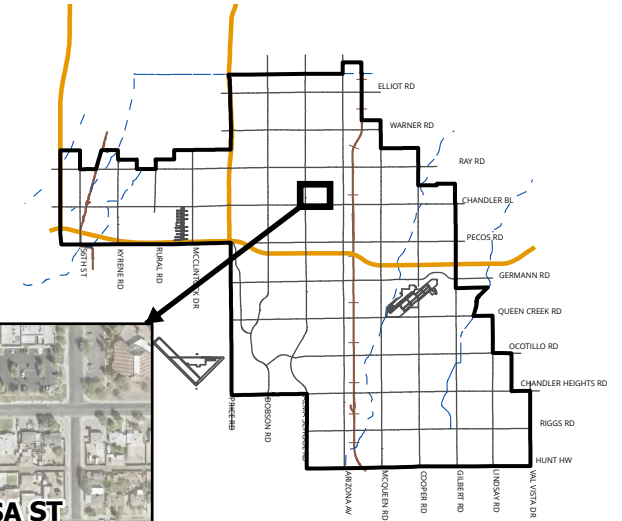

MEMO NO. CP25-102

-  TYSON MANOR
WATER MAIN
REPLACEMENT
-  SUNSET MANOR
WATER MAIN
REPLACEMENT

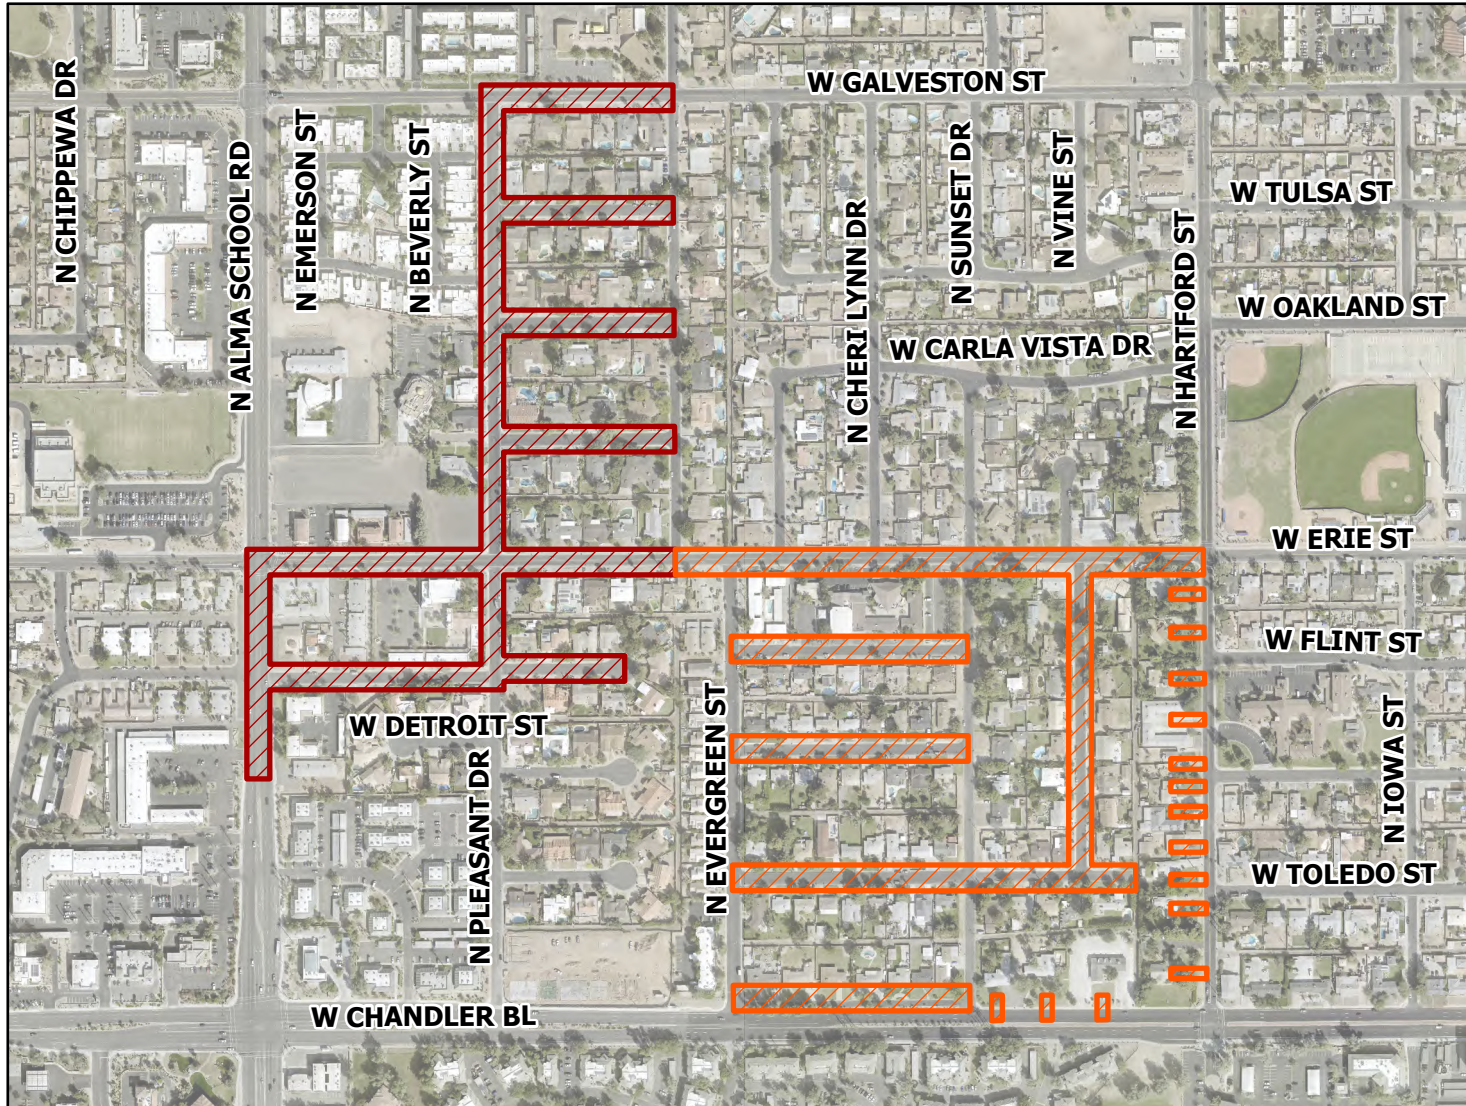